


VICINITY PLAN
SCALE: 1" = 1000'

FILED
APR 20, 1990
David L. Tuttle
COUNTY SURVEYOR
DEPT. 1718

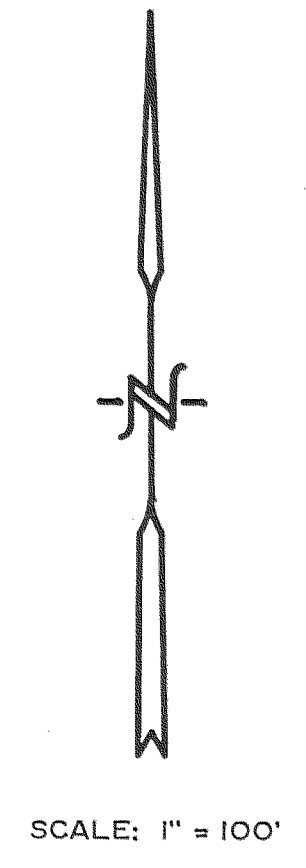

REGISTERED PROFESSIONAL LAND SURVEYOR
David L. Tuttle
OREGON
DAVID L. TUTTLE
JULY 12, 1968
872

Date	No.	Revisions	By	App.
SURVEY FOR BRAD FOWLER IN THE N.1/2 OF S.E.1/4 OF N.E.1/4, SECTION 20, T.2 N. R. 11 E. W.M. HOOD RIVER COUNTY, OREGON				
Design	TENNESON ENGINEERING CORP. Consulting Engineers 409 Lincoln Street The Dalles Oregon			Scale 1" = 100'
Survey	D.L.T.			Date 3-14-90
Drawn	S.D.H.	Checked	Approved	Work Order No. 7313 Sheet 1 of 1