

9020

REGISTERED PROFESSIONAL LAND SURVEYOR
Janis S. Gaylord
OREGON
JULY 19, 1979
ROY O. GAYLORD
1815

SURVEYOR'S AFFIDAVIT:

I, ROY O. GAYLORD, BEING FIRST DULY SWORN, DEPOSE AND SAY THAT I HAVE CORRECTLY SURVEYED AND MARKED WITH PROPER MONUMENTS THE LANDS REPRESENTED ON THIS MINOR PARTITION MAP, THE BOUNDARIES BEING DESCRIBED IN CONTRACT OF SALE. # 872677, DATED DEC. 30, 1987, HOOD RIVER COUNTY DEED RECORDS TO DAVID L. CALMETTES

Janis S. Gaylord
JANIS S. GAYLORD
NOTARY PUBLIC - OREGON
My Commission Expires 12-12-1993

SUBSCRIBED AND SWORN TO BEFORE ME THIS 20 DAY OF Aug, 1990.

FILED
RECORDS AND ASSESSMENT
HOOD RIVER CO.
Oct 15 11 AM 1990

NARRATIVE:

NO MAJOR DISCREPANCIES. PLEASE SEE CONTROL SURVEY AS REFERENCED BELOW FOR CONTROL NARRATIVE.

NO WATER RIGHTS ARE APPURTENENT.

EASEMENTS OF RECORD:

ACKNOWLEDGEMENT:

WE, THE OWNERS OF THE LAND SHOWN HEREIN HEREBY DECLARE THAT THIS DIVISION OF LAND HAS BEEN MADE WITH OUR FREE CONSENT & IN ACCORDANCE WITH OUR DESIRES.

David L. Calmettes 8/11/90
OWNER DATE

LOCATION OF SURVEY:

A PART OF LOT 1, AND LOTS 2, 3, 4, AND LOT 5, OF BLOCK 25, HOOD RIVER PROPER, IN THE CITY OF HOOD RIVER, HOOD RIVER COUNTY, OREGON.

BASIS OF BEARING:

ASSUMED DATUM

REFERENCES:

PLEASE REFER TO TERRA SURVEYING PROJECT #9025, COUNTY SURVEY #90025, FOR ALL REFERENCES AND SURVEY CONTROL INFORMATION.

LEGEND:


- SET 5/8" X 30" IRON ROD W/CAP
- FOUND MONUMENT OF RECORD
- CALCULATED, NOT FOUND OR SET
- () DEED OR PLAT CALL

TERRA SURVEYING

DATE: AUGUST, 1990
SCALE: 1" = 20'
PROJECT: #9025A

P.O. BOX 617
HOOD RIVER, OR. 97031
PHONE (503) 386-4531

CS # 90082

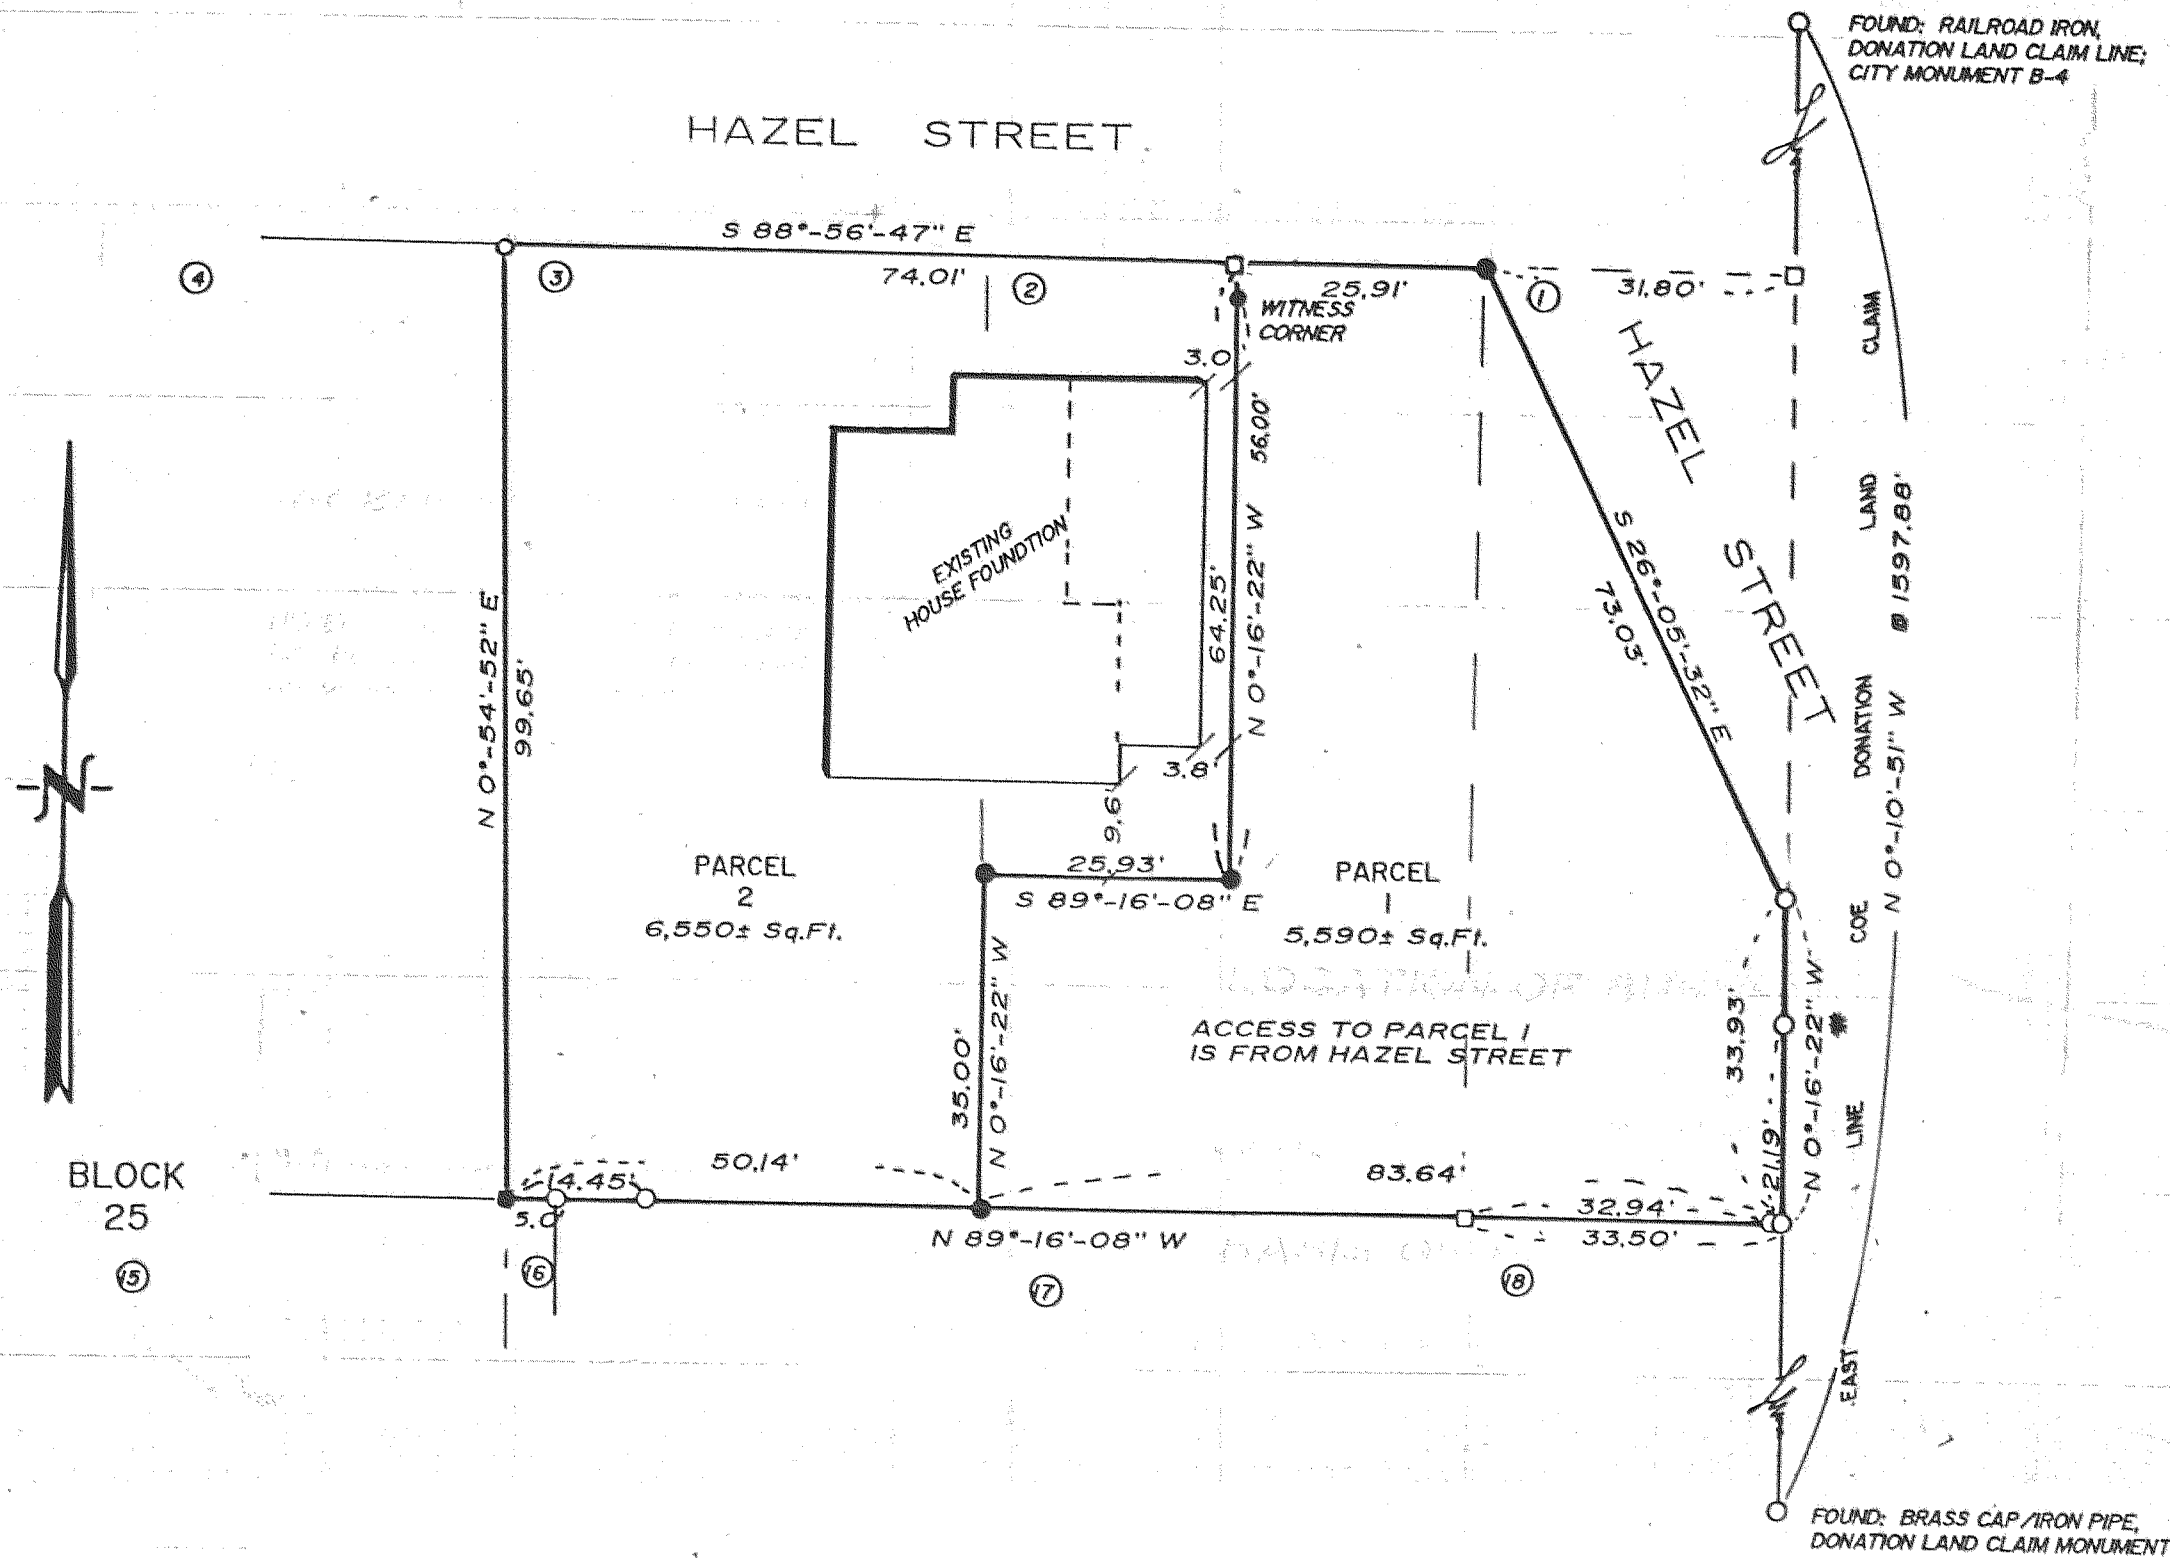

Richard A. Arnold
Richard A. Arnold
NOTARY PUBLIC - OREGON
My Commission Expires 5/20/93

SUBSCRIBED AND SWORN TO BEFORE ME THIS 11 DAY OF Aug, 1990

FILED

OCT 24, 1990

Richard A. Arnold
COUNTY CLERK

MINOR PARTITION
for
DAVE CALMETTES
HOOD RIVER, OREGON

FILED FOR RECORD:

THIS 15 DAY OF Oct, 1990
RECORDED AS PARTITION PLAT NO. 9020
HOOD RIVER COUNTY RECORDS.

Sandra E. Berry
HOOD RIVER COUNTY DIRECTOR OF
RECORDS AND ASSESSMENTS

APPROVALS:

APPROVED THIS 28 DAY OF Sept, 1990
Richard A. Arnold
HOOD RIVER COUNTY SURVEYOR

APPROVED THIS 9 DAY OF Oct, 1990
Cynthia A. Walbridge
CITY OF HOOD RIVER PLANNER