

JAN 10 10 32 AM '92

File Number 9201  
Instrument received on the 10<sup>th</sup> day of  
JANUARY, 1992 at 10:32 AM.

Sandra E. Berry  
Hood River County Director of Records  
and Assessments

Certified to be a true and  
correct copy of the ORIGINAL  
Deed of Records & Assessment  
by J. J. Cron, Deputy  
JAN 10 1992

SURVEYOR'S CERTIFICATE

I Danny L. Cron  
being first duly sworn, depose and say that I have  
correctly surveyed and marked with proper  
monuments the lands represented on this Partition  
Plat, the boundaries being described in Instrument  
# 87088 dated 5/16/88 at  
Hood River County Deed Records to  
Payton & Carolann Starli  
Subscribed and sworn to before me this  
\_\_\_\_ day of \_\_\_\_\_ 19\_\_\_\_  
STATE OF \_\_\_\_\_  
COUNTY OF \_\_\_\_\_ s.s.  
by N/A  
Notary Public for the State of \_\_\_\_\_  
My commission expires \_\_\_\_\_

ACKNOWLEDGEMENTS

We the owner(s) of the land shown herein, hereby  
declare that this division of land has been made with  
our free consent and in accordance with our desires.  
OWNER Payton Starli DATE 1/10/92  
OWNER Carolann Starli DATE \_\_\_\_\_  
OWNER \_\_\_\_\_ DATE \_\_\_\_\_  
STATE OF Oregon COUNTY OF Hood River s.s.  
Subscribed and sworn to before me on this  
10<sup>th</sup> day of January, 1992  
by Josephine McLain  
Notary Public for the State of Oregon  
My commission expires 1/23/93


APPROVALS

I hereby certify that all taxes and assessments due  
hereon have been fully paid as required by law.  
Royce B. Reeder, Jr., City  
Hood River County Director of Budget and  
Finance

I hereby certify this partition was ex-  
amined and approved as of this 18 day  
of Dec., 1991.  
Richard G. Arnold  
Hood River County Surveyor

I hereby certify this partition was ex-  
amined and approved as of this 9<sup>th</sup> day  
of JANUARY, 1992.  
Planning File Number # 90-34

Hood River City Planning Director  
Cynthia A. Walbridge

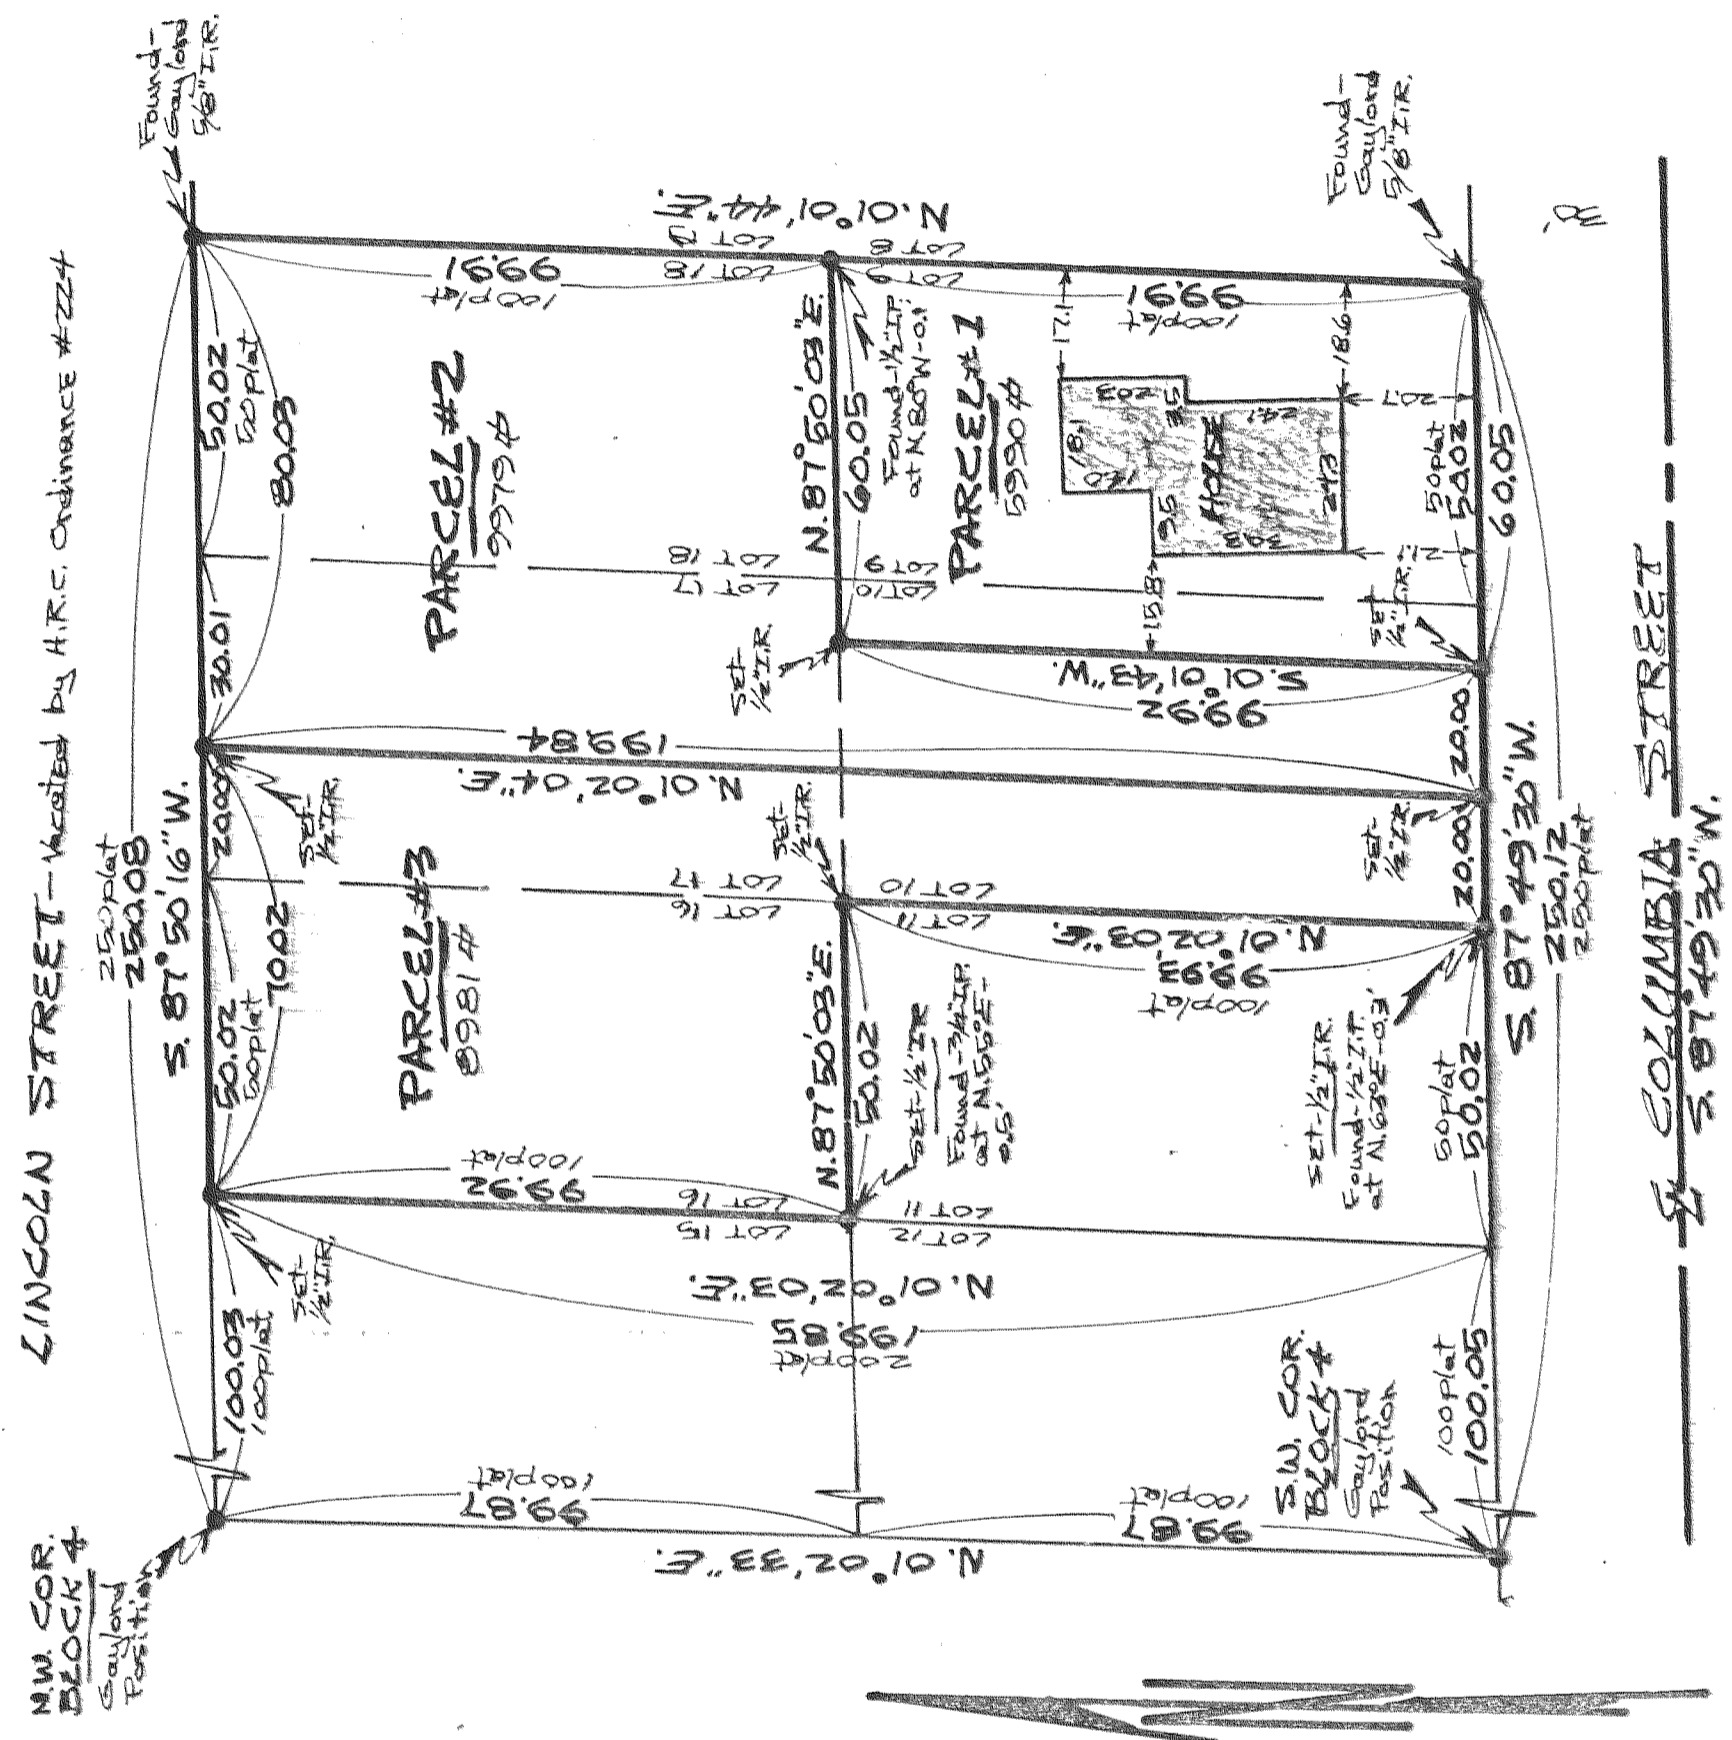

Scale - 1"=30'

Basis of Bearing, Distances, and  
Survey Control as per Gaylord  
S.S. # 90104

NARRATIVE: The Purpose of this  
Survey is for the division of Platted  
Lots 9, 10, 16, 17, and 18 of Block 4  
into 3 parcels as shown.

WATER RIGHT: No water right  
is appurtenant.

EASEMENTS:

1) DRIVEWAY EASEMENT as per H.R.C. Deed Plin No.  
87088 recorded 5/16/88 to be abandoned  
with this partition.

"SURVEY"

FOR - Payton and Carolann Starli  
LOCATION - Parcels located in Lots  
9, 10, 16, 17, and 18 of Block 4 of  
Platted WAUCOMA to the City of  
HOOD RIVER with original parcel  
being Tax Lot 100 and 1200 of  
3N 10 25CD.  
HOOD RIVER COUNTY, OREGON

DLC SURVEYING  
DAN CRON 352-8574  
5684 TROUT CREEK ROAD  
PARKDALE, OREGON 97041  
REGISTERED  
PROFESSIONAL  
LAND SURVEYOR  
Danny L. Cron  
OREGON  
AUGUST 22, 1975  
DANNY L. CRON  
1028  
Sept. 4, 1991

FILED  
JAN 20, 1992  
Richard G. Arnold  
COUNTY SURVEYOR  
DEPUTY