



PARTITION IN THE
NE 1/4, SEC 7, T 2 N, R 8 E, WM
CITY OF CASCADE LOCKS, STATE OF OREGON

FILED
RECORDS AND ASSESSMENT
HOOD RIVER CO.
MAR 2 1 11 PM '92

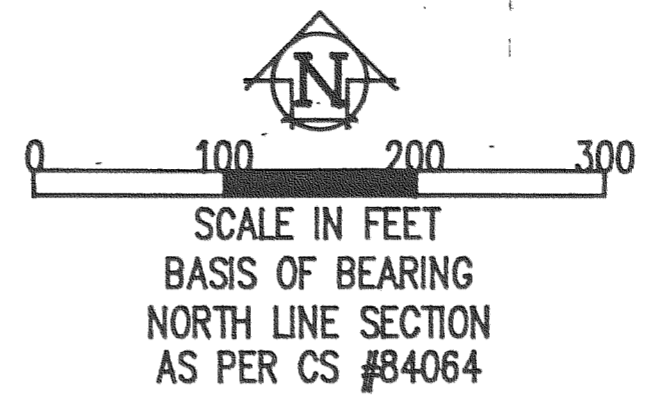

PARTITION PLAT NO. 9203
Instrument received on the 2nd day of
March, 1992 at 1:11 P.M.
Sandra E. Berry
Hood River County Director of Records
and Assessments

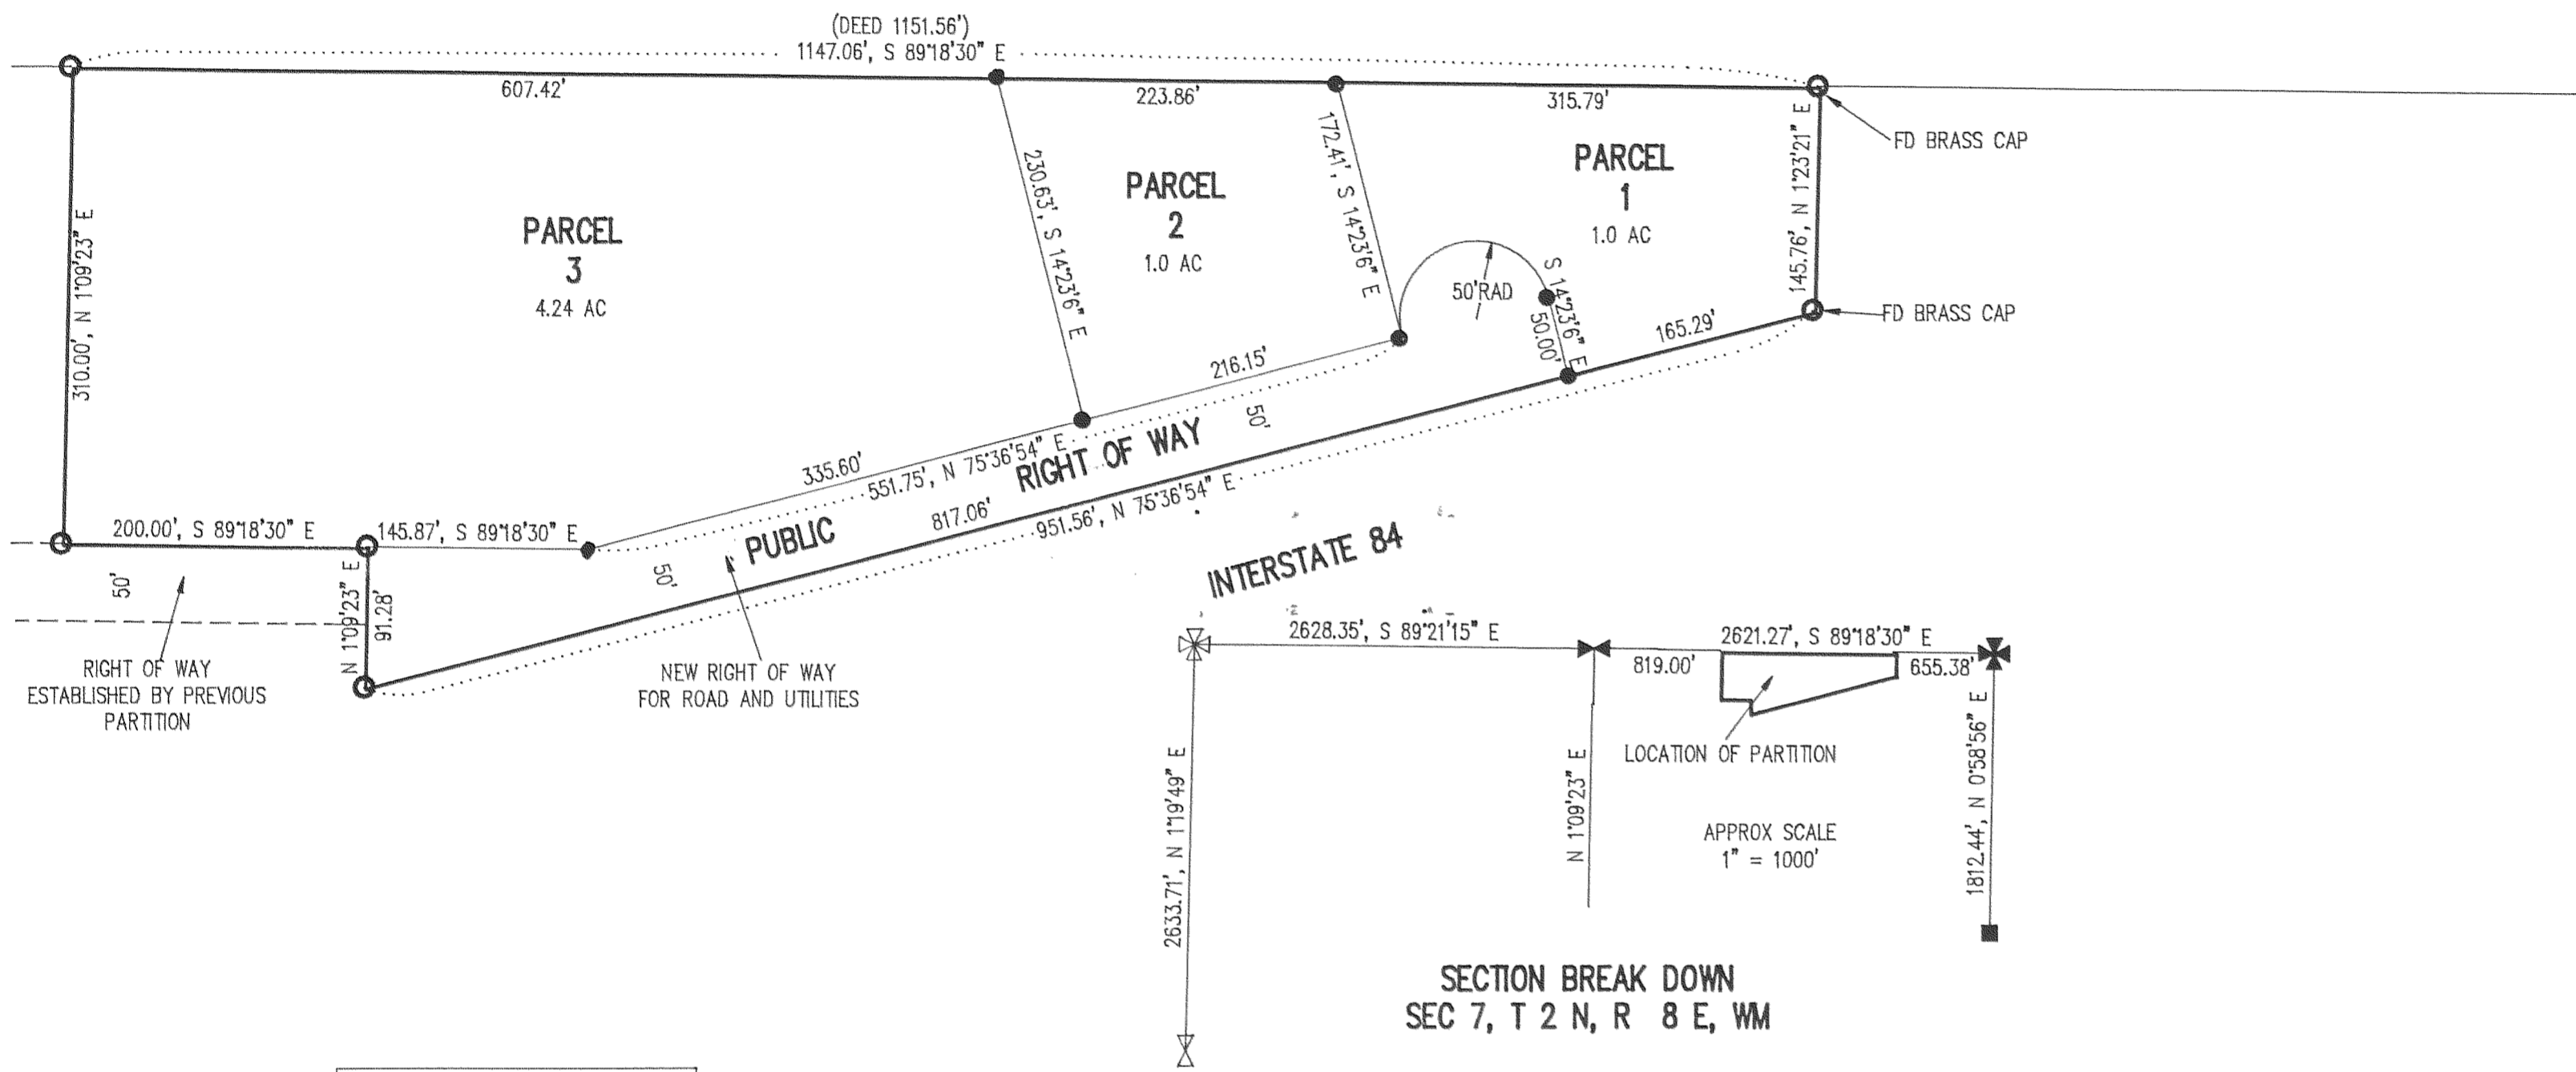

WATER RIGHT STATEMENT
THERE IS NO WATER RIGHT
APPURTENANT TO THIS
PROPERTY

NARRATIVE OF SURVEY
THE PURPOSE OF THIS SURVEY WAS TO PARTITION THE PARCEL INTO 3 LOTS
I PREVIOUSLY SURVEYED THE PARCEL TO THE WEST 1984 AND USED THAT SURVEY
AS THE BASIS FOR THIS WORK. ALL CORNERS FOUND AND ESTABLISHED ALONG
WITH THE MEASURED BEARINGS AND DISTANCES ARE SHOWN HEREIN.

REFERENCE SURVEYS
SURVEY BY KLEIN & ASSOC. SEP 1984
CS #84064
SURVEY BY BISHOP SURVEY AUG 1987
CS #87047

LEGEND
● = SET 5/8" IR WITH PLASTIC CAP
MARKED OR #932 & WA #22098
○ = FOUND MONUMENT AS NOTED

MAR 2 1992
Certified to be a true and
correct copy of the ORIGINAL
Deputy Assessor & Assessment
by *[Signature]*; Deputy

REGISTERED
PROFESSIONAL
LAND SURVEYOR
[Signature]
OREGON
JULY 17, 1970
ANTHONY C. KLEIN
932

Klein & Assoc.
LAND SURVEYING
1109 Country Club Road
Hood River, Oregon 97031
Tele: (503)386-3322
DATE SURVEYED: DEC 1991
JOB NO: 91017

FILED
MAR 18, 1992
Richard G. Arnold
COUNTY SURVEYOR

SURVEYS CERTIFICATE
I, Anthony C. Klein, being first duly sworn,
depone and say that I have correctly surveyed
and marked with proper monuments the lands
represented on this Partition Plat, the
boundaries being described in Instrument
No. 910260 dated February 8, 1991, Hood
River County Records, to Marvin L. and
Karen S. Hansen, husband and wife.
[Signature]
ANTHONY C. KLEIN PLS 932

ACKNOWLEDGEMENTS
We the owners of the land shown herein,
hereby declare that this division of land
has been made with our free consent and
in accordance with our desires.
Marvin L. Hansen 2-6-92 Date
Karen S. Hansen 2-6-92 Date

STATE OF OREGON }
COUNTY OF Hood River } ss
Subscribed and sworn to before me on this
6 day of FEBRUARY, 1992
by *[Signature]*
Notary Public for the State of Oregon
My commission expires 3/10/93

APPROVALS
I hereby certify that all taxes and assessment
due hereon have been fully paid as required
by law.
[Signature]
Hood River County Director of Budget and
Finance.

I hereby certify this partition was examined
and approved as of this 26 day of
Feb., 1992
Richard G. Arnold
Hood River County Surveyor
I hereby certify this partition was examined
and approved as of this 6th day of
February, 1992
[Signature]
CITY MANAGER - CASCADE LOCKS

92017