


PARTION IN THE
NW 1/4, NE 1/4, SEC 34, T 3 N, R 10 E, WM
HOOD RIVER COUNTY, STATE OF OREGON

FILED
RECORDS AND ASSESSMENT
HOOD RIVER CO.
JUL 17 2 29 PM '92

PARTITION PLAT NO. 9212
Instrument received on the 17th day of
July, 1992 at 2:29 PM
Sandra E. Berry
Hood River County Director of Records
and Assessments

THE SOUTH LINE OF THE NW 1/4, OF THE NE 1/4,
AS PER DLC SURVEY CS# 91015

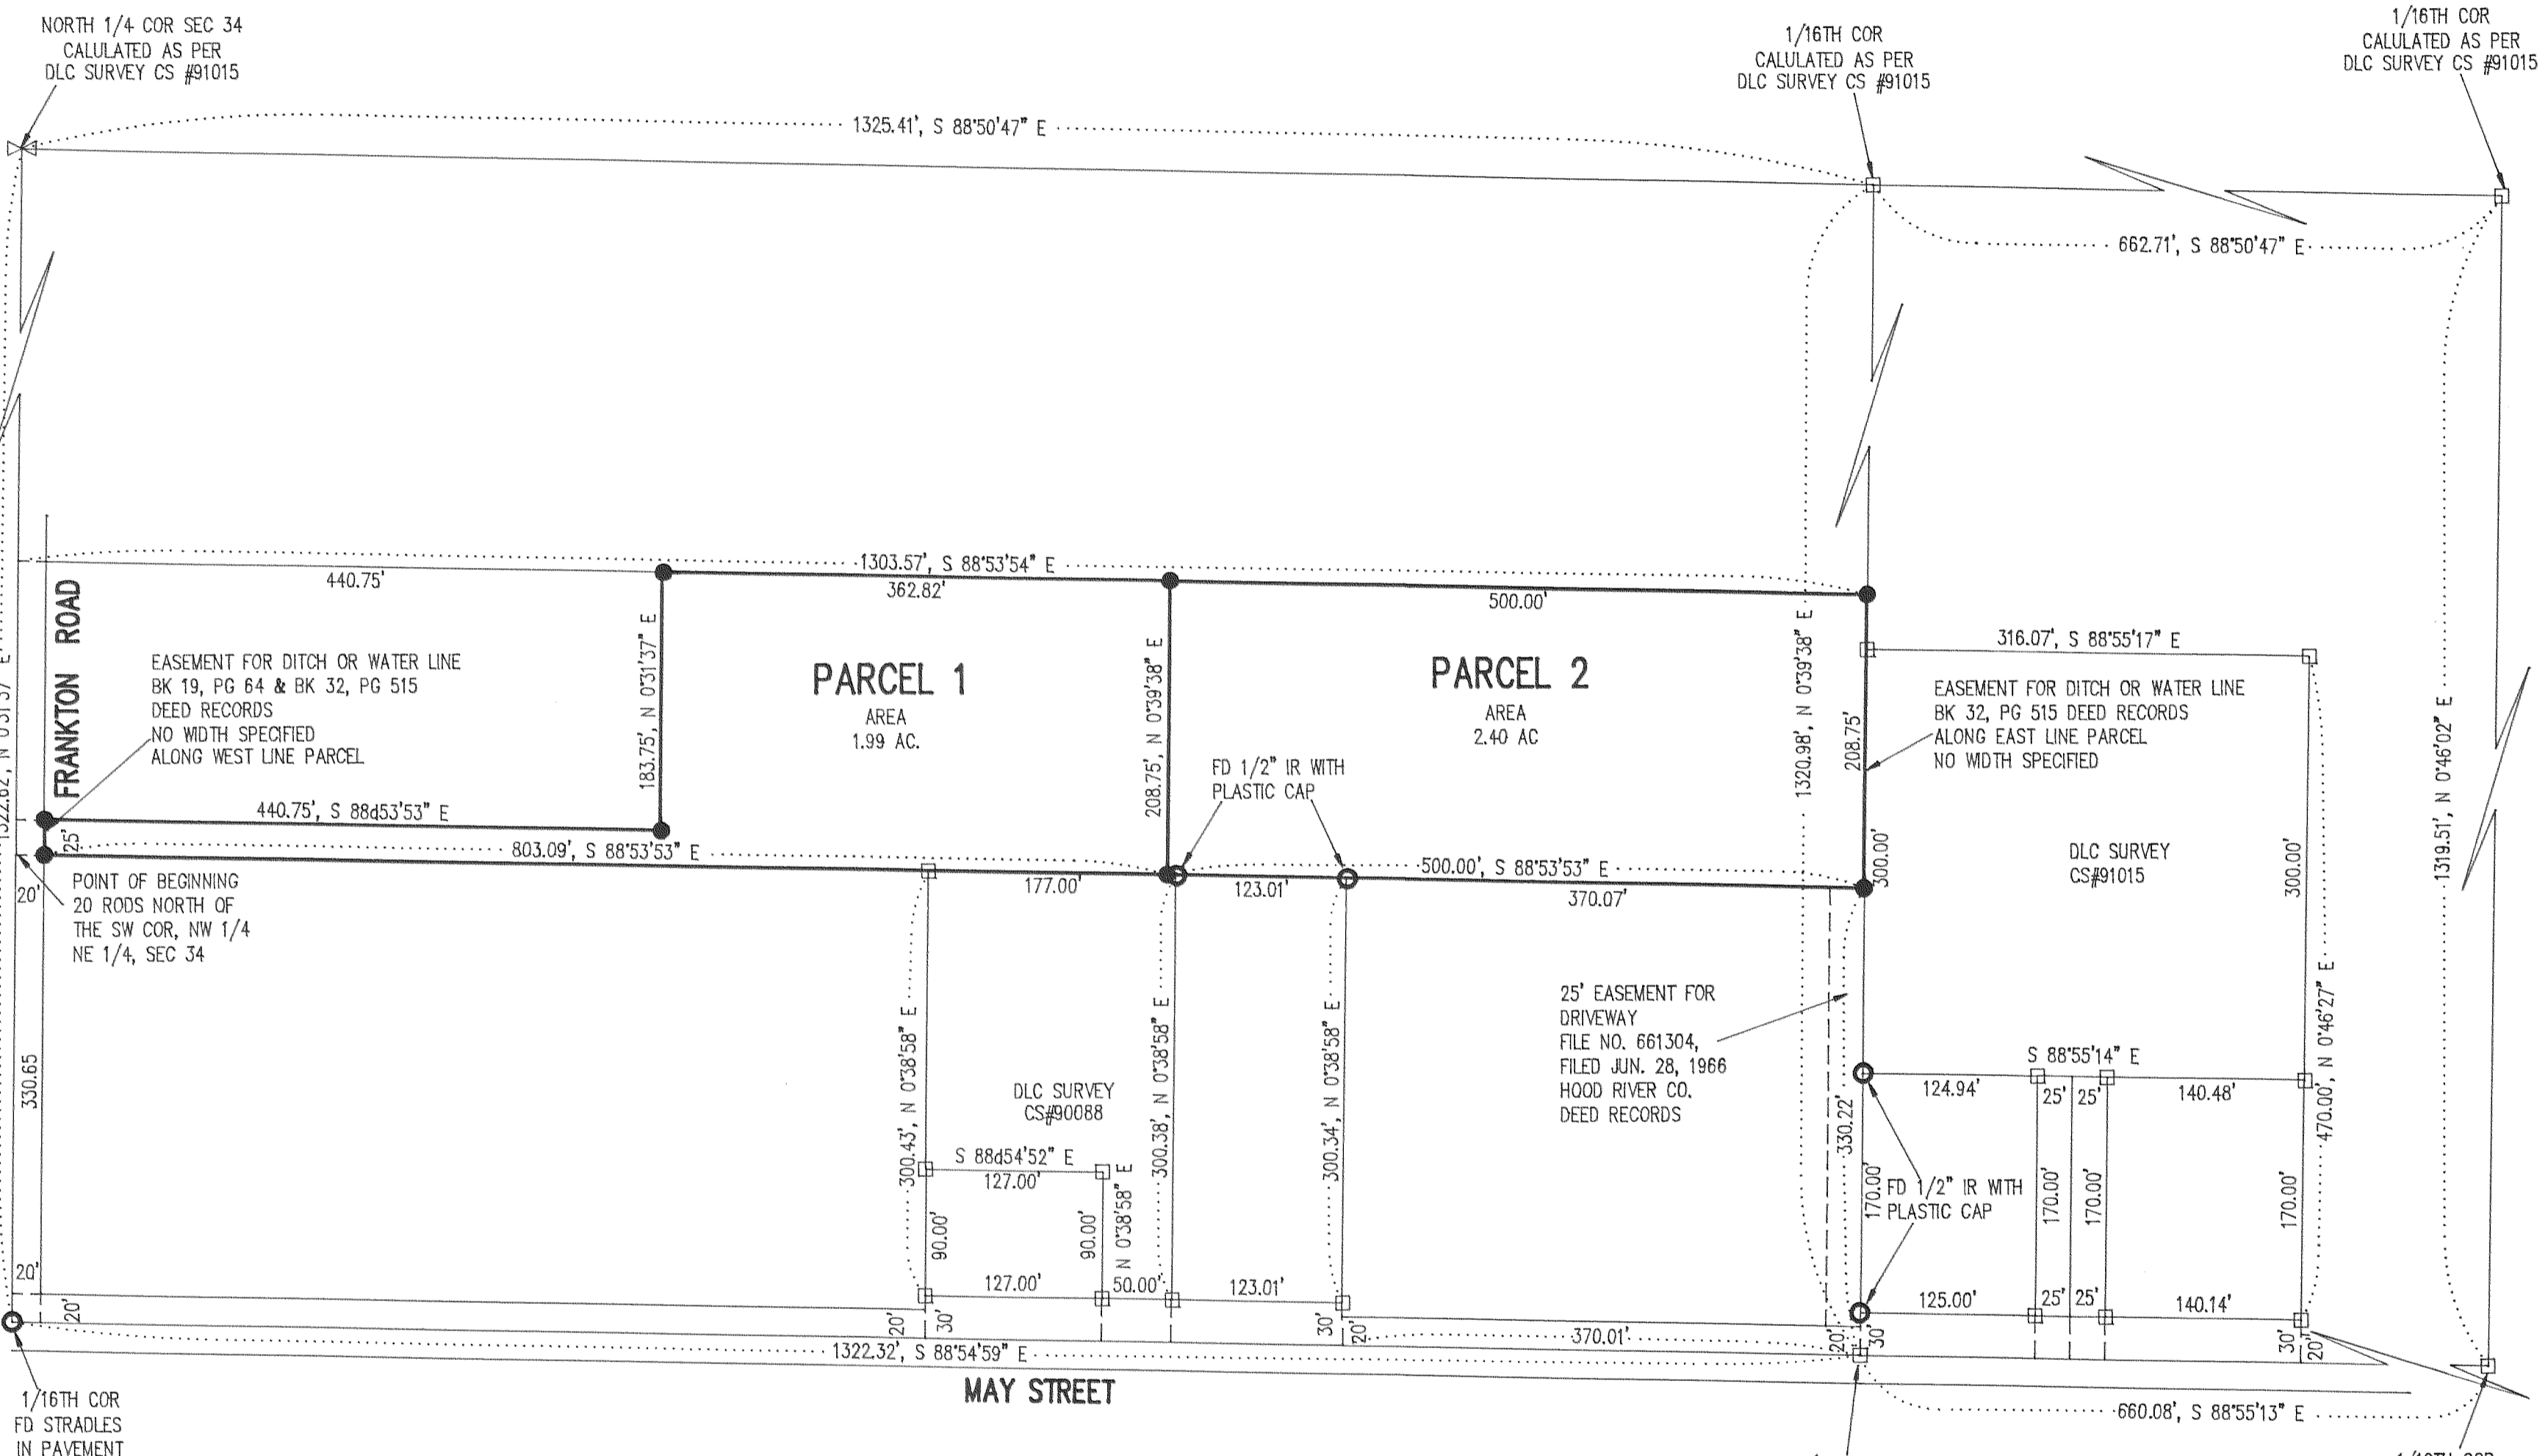

SURVEYS CERTIFICATE
I, Anthony C. Klein, being first duly sworn, depose and say that I have correctly surveyed and marked with proper monuments the lands represented on this Partition Plat, the boundaries being described in Instrument No. 840699 dated April 30, 1984, Hood River County Records, to Medrick G. and Joy A. Johnson, husband and wife.
Anthony C. Klein
ANTHONY C. KLEIN PLS 932

ACKNOWLEDGEMENTS
We the owners of the land shown herein, hereby declare that this division of land has been made with our free consent and in accordance with our desires.
Joy A. Johnson 5-20-92 Date
Joy A. Johnson
Medrick G. Johnson 5-20-92 Date
Medrick G. Johnson
Joy A. Johnson 5-20-92 Date
Joy A. Johnson, Attorney in Fact

OFFICIAL SEAL
WAYNE C. ANNALA
NOTARY PUBLIC OREGON
COMMISSION NO. 004692
MY COMMISSION EXPIRES FEB. 12, 1995
STATE OF OREGON
by
COUNTY OF HOOD RIVER } ss
Subscribed and sworn to before me on this
20 day of MAY, 1992
Wayne C. Annala
WAYNE C. ANNALA
Notary Public for the State of Oregon
My commission expires 2-12-95

PARTITION FOR
MEDRICK G. & JOY A. JOHNSON

- LEGEND**
- = SET 5/8" IR WITH PLASTIC CAP MARKED OR #932 & WA #22098 EXCEPT AS NOTED
 - = FOUND MONUMENT AS NOTED
 - = CALCULATED CORNER AS NOTED

STATEMENT OF WATER RIGHTS
PARCEL ARE WITHIN THE JURISDICTION OF FARMERS IRRIGATION DISTRICT. PARCELS ARE SUBJECT TO WATER RIGHTS AS PER CERTIFICATE #13817

NARRATIVE OF SURVEY
THE PURPOSE OF THIS SURVEY WAS TO PARTITION THE ABOVE SHOWN TRACT OF LAND INTO 2 PARCELS. A TRAVERSE WAS RAN FOUND IRON RODS ON THE EAST EDGE OF THE 25' EASEMENT THROUGH THE FOUND IRON RODS ON THE SOUTH BOUNDARY OF THE PARCEL TO THE 1/16TH CORNER AT FRANKTON AND MAY STREET. ALL MONUMENTS FOUND AND SET ALONG WITH THE MEASURED BEARINGS AND DISTANCES ARE SHOWN HEREIN.

REFERENCE SURVEYS
DLC SURVEYS
CS #91015 SEP 1990
CS #90088 JUN 1990

JUL 17 1992
Certified to be a true and correct copy of the ORIGINAL.
Dept. of Records & Assessment
by *J. L. ...* Deputy

REGISTERED
PROFESSIONAL
LAND SURVEYOR
Anthony C. Klein
OREGON
JULY 17, 1970
ANTHONY C. KLEIN
932

FILED
AUG 28, 1992
Richard G. Annala
COUNTY SURVEYOR
DEPUTY
Klein & Assoc.
LAND SURVEYING
1109 Country Club Road
Hood River, Oregon 97031
Tele: (503)386-3322
DATE SURVEY COMPLETED: JAN 1992
JOB NO.: 91089

APPROVALS
I hereby certify that all taxes and assessment due hereon have been fully paid as required by law.
Daniel Guy Chamness, CPA
Hood River County Director of Budget and Finance.
I hereby certify this partition was examined and approved as of this 22 day of May, 1992
Richard G. Annala
Hood River County Surveyor
I hereby certify this partition was examined and approved as of this 17th day of July, 1992
Planning File Number 91-480 (Minor)
Jeffrey S. Hunt
Hood River County Planning Director