

SEP 18 9 25 AM '92

FILED

SEP 21, 1992
Richard G. Arnold
COUNTY SURVEYOR
DEPLUM

Partition Plat # 9217

Instrument received on the 18th
day of Sept, 1992 at 9:25 AM.

Sandra E Berry
Hood River Director of Records
and Assessments

SURVEYOR'S CERTIFICATE:

I, Danny L. Cron,
being first duly sworn, depose and say
that I have correctly surveyed and marked
with proper monuments the lands
represented on this Partition Plat, the
boundaries being described in instrument:
Part of Sales Contract
#770215, dated 1/27/77,
Hood River County Deed Records to
David B. Jenkins

ACKNOWLEDGEMENTS:

We the owner(s) of the land shown
herein, hereby declare that this division
of land has been made with our free
consent and in accordance with our
desires.
David B. Jenkins 3-16-92
OWNER DATE

STATE OF Oregon
COUNTY OF Hood River) s.s.
Subscribed and sworn to before me this
16th day of March 1992

by Juanne Sherwood

Notary Public for the State of Oregon
My commission expires Apr. 7, 1995

OWNER _____ DATE _____
STATE OF _____) s.s.
COUNTY OF _____)
Subscribed and sworn to before me this
_____ day of _____ 19____

Notary Public for the State of _____
My commission expires _____


APPROVALS:

I hereby certify that all taxes and
assessment due hereon have been fully
paid as required by law.
Daniel Guy Chamness
Hood River County Director of
Budget and Finance

I hereby certify this partition was
examined and approved as of this 16
day of March, 1992.
Richard G. Arnold
Hood River County Surveyor

I hereby certify this partition was
examined and approved as of this 18th
day of September, 1992.

Planning File Number 91-530 (Minor)
Jeffrey S. Hunt
for Hood River County Planning Director

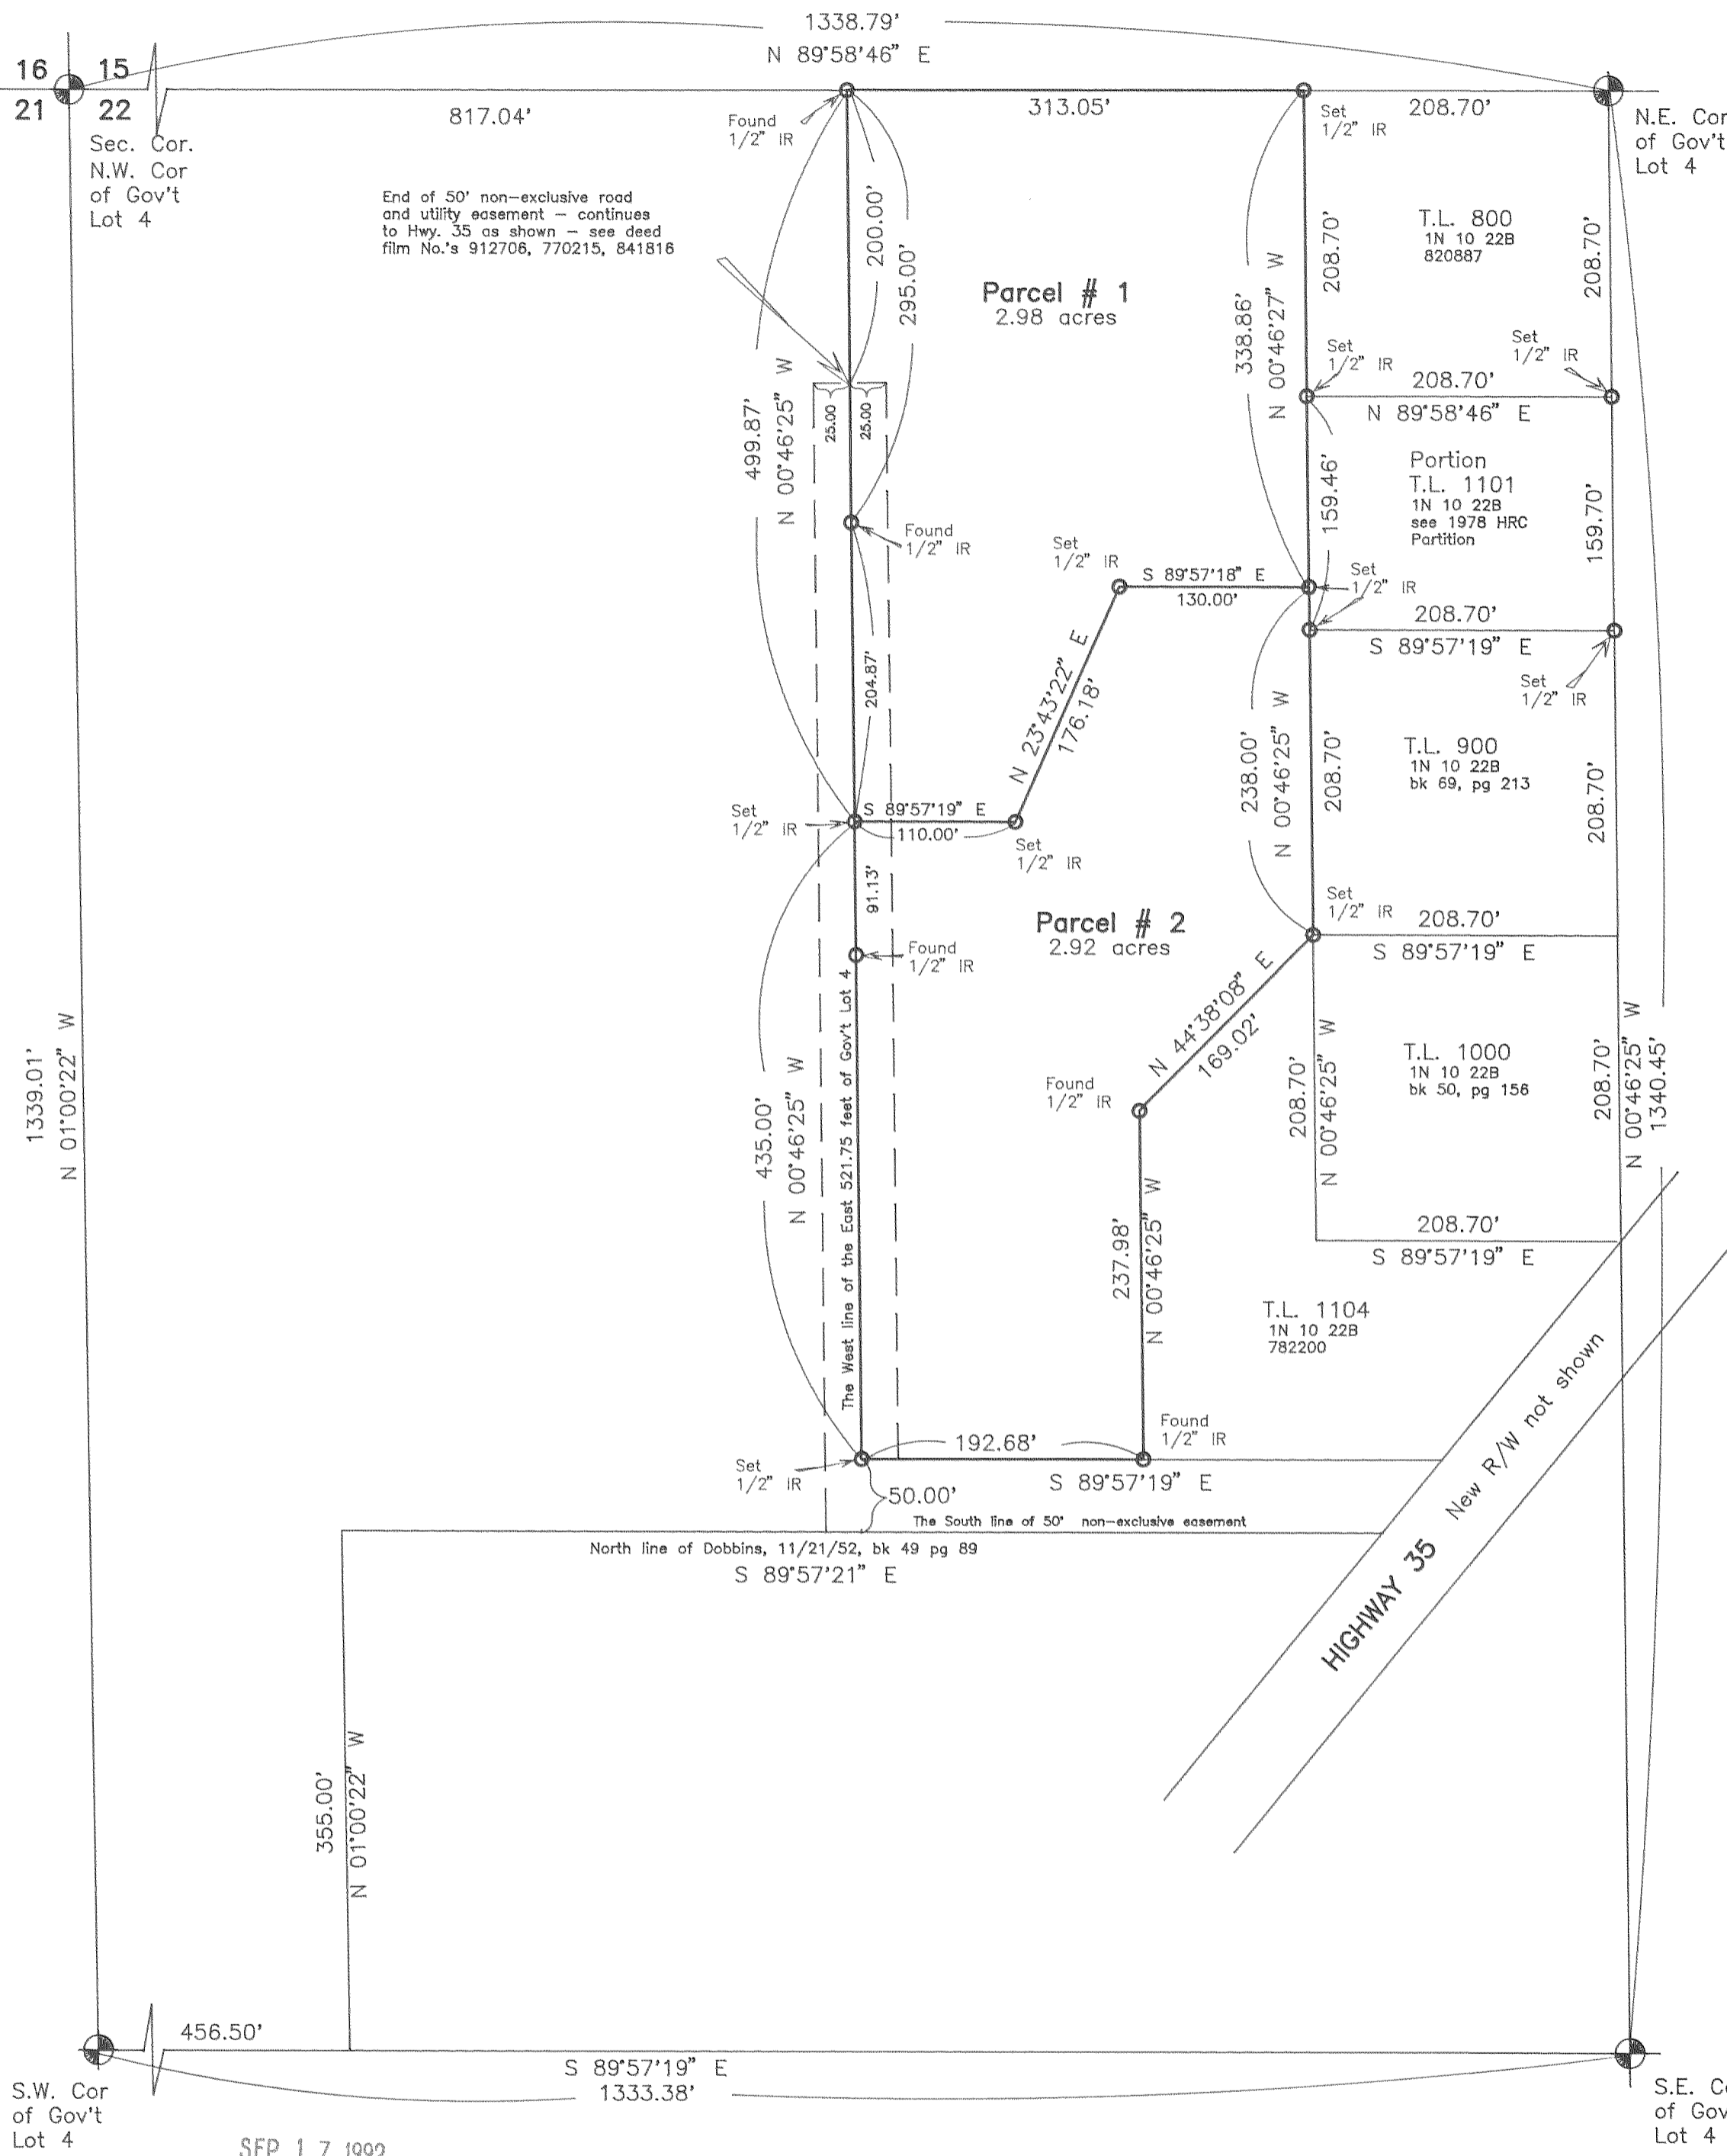


Basis of Bearing, survey control,
and monuments found as per D.L.C.
6/21/78 C.S.78073.

NOTE: Iron rod (IR) monuments set
have yellow, plastic cap stamped
"LS1028" affixed.

WATER RIGHTS: Parcel has no Oregon
State filed water rights.

GRAPHIC SCALE

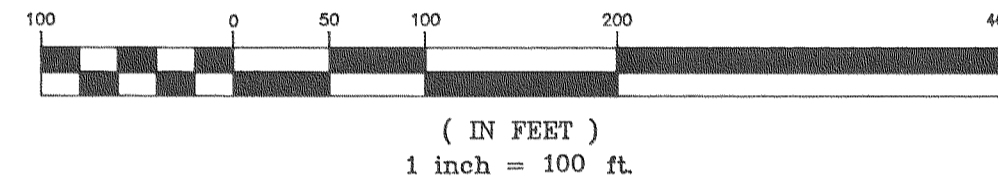

NARRATIVE: The purpose of this survey is for
the division of a portion of existing T.L.
1101, of 1N 10 22B as shown.

EASEMENTS:

- 1.) 50 foot non exclusive road and utility
easement along West and South property
lines as shown as per 912706, 770215,
and 841816.
- 2.) 20' easement to Crystal Springs Water
District - exact location not specified -
may not apply - film No. 831482.

"SURVEY"

FOR - David Jenkins
LOCATION - Parcels located in
Government Lot 4 of Section 22,
Township 1 North, Range 10 East,
W.M., with original parcels being
a part of existing T.L. 1101 of
1N 10 22B-
HOOD RIVER COUNTY, OREGON

REGISTERED
PROFESSIONAL
LAND SURVEYOR

Danny L. Cron

OREGON
AUGUST 22, 1975
DANNY L. CRON
1028

Mar. 3, 1992

DLC SURVEYING
ESTABLISHED 1976



Dan Cron
5694 Trout Creek Road
Parkdale, Oregon 97041
(503) 352-6574

S.W. Cor
of Gov't
Lot 4

S.E. Cor
of Gov't
Lot 4

SEP 17 1992

Certified to be a true and
correct copy of the ORIGINAL
Dept. of Records & Assessment
by *[Signature]*, Deputy