

FEB 9 11 47 AM '93

Partition Plat # **9303**

Instrument received on the 9
day of **FEBRUARY**, 1993
at 11:47 A.M.

Richard Arnold
Hood River County Director of Records
and Assessments

SURVEYOR'S CERTIFICATE:

I, Danny L. Cron,
being first duly sworn, depose and say
that I have correctly surveyed and marked
with proper monuments the lands
represented on this Partition Plat, the
boundaries being described in instrument:
790861, dated 4/19/79,
Hood River County Deed Records to
Raymond M. Calmettes and
Bonnie Calmettes, husband & wife

ACKNOWLEDGEMENTS:

We the owner(s) of the land shown
herein, hereby declare that this division
of land has been made with our free
consent and in accordance with our
desires.
Raymond M. Calmettes 1-11-93
OWNER DATE
STATE OF Oregon)
COUNTY OF Hood River) s.s.
Subscribed and sworn to before me this
11th day of January 1993

by *Mary L. Taylor*
OFFICIAL SEAL
MARY L. TAYLOR
NOTARY PUBLIC - OREGON
COMMISSION NO. 008973
MY COMMISSION EXPIRES SEPT. 18, 1995

Nortary Public for the State of Ore
My commission expires 9-16-95
Bonnie Calmettes 1-11-93
OWNER DATE
STATE OF Oregon)
COUNTY OF Hood River) s.s.
Subscribed and sworn to before me this
11th day of January 1993

by *Mary L. Taylor*
OFFICIAL SEAL
MARY L. TAYLOR
NOTARY PUBLIC - OREGON
COMMISSION NO. 008973
MY COMMISSION EXPIRES SEPT. 18, 1995

Nortary Public for the State of Ore
My commission expires 9-16-95


APPROVALS:

I hereby certify that all taxes and
assessment due hereon have been fully
paid as required by law.
Daniel Guy Chamness, CPA
Hood River County Director of
Budget and Finance


I hereby certify this partition was
examined and approved as of this 4
day of Feb., 1993
Richard Arnold
Hood River County Surveyor

I hereby certify this partition was
examined and approved as of this 9th
day of FEBRUARY, 1993.
Planning File Number 92-40

Hood River CITY Planning Director
Gyrlia A. Walbridge

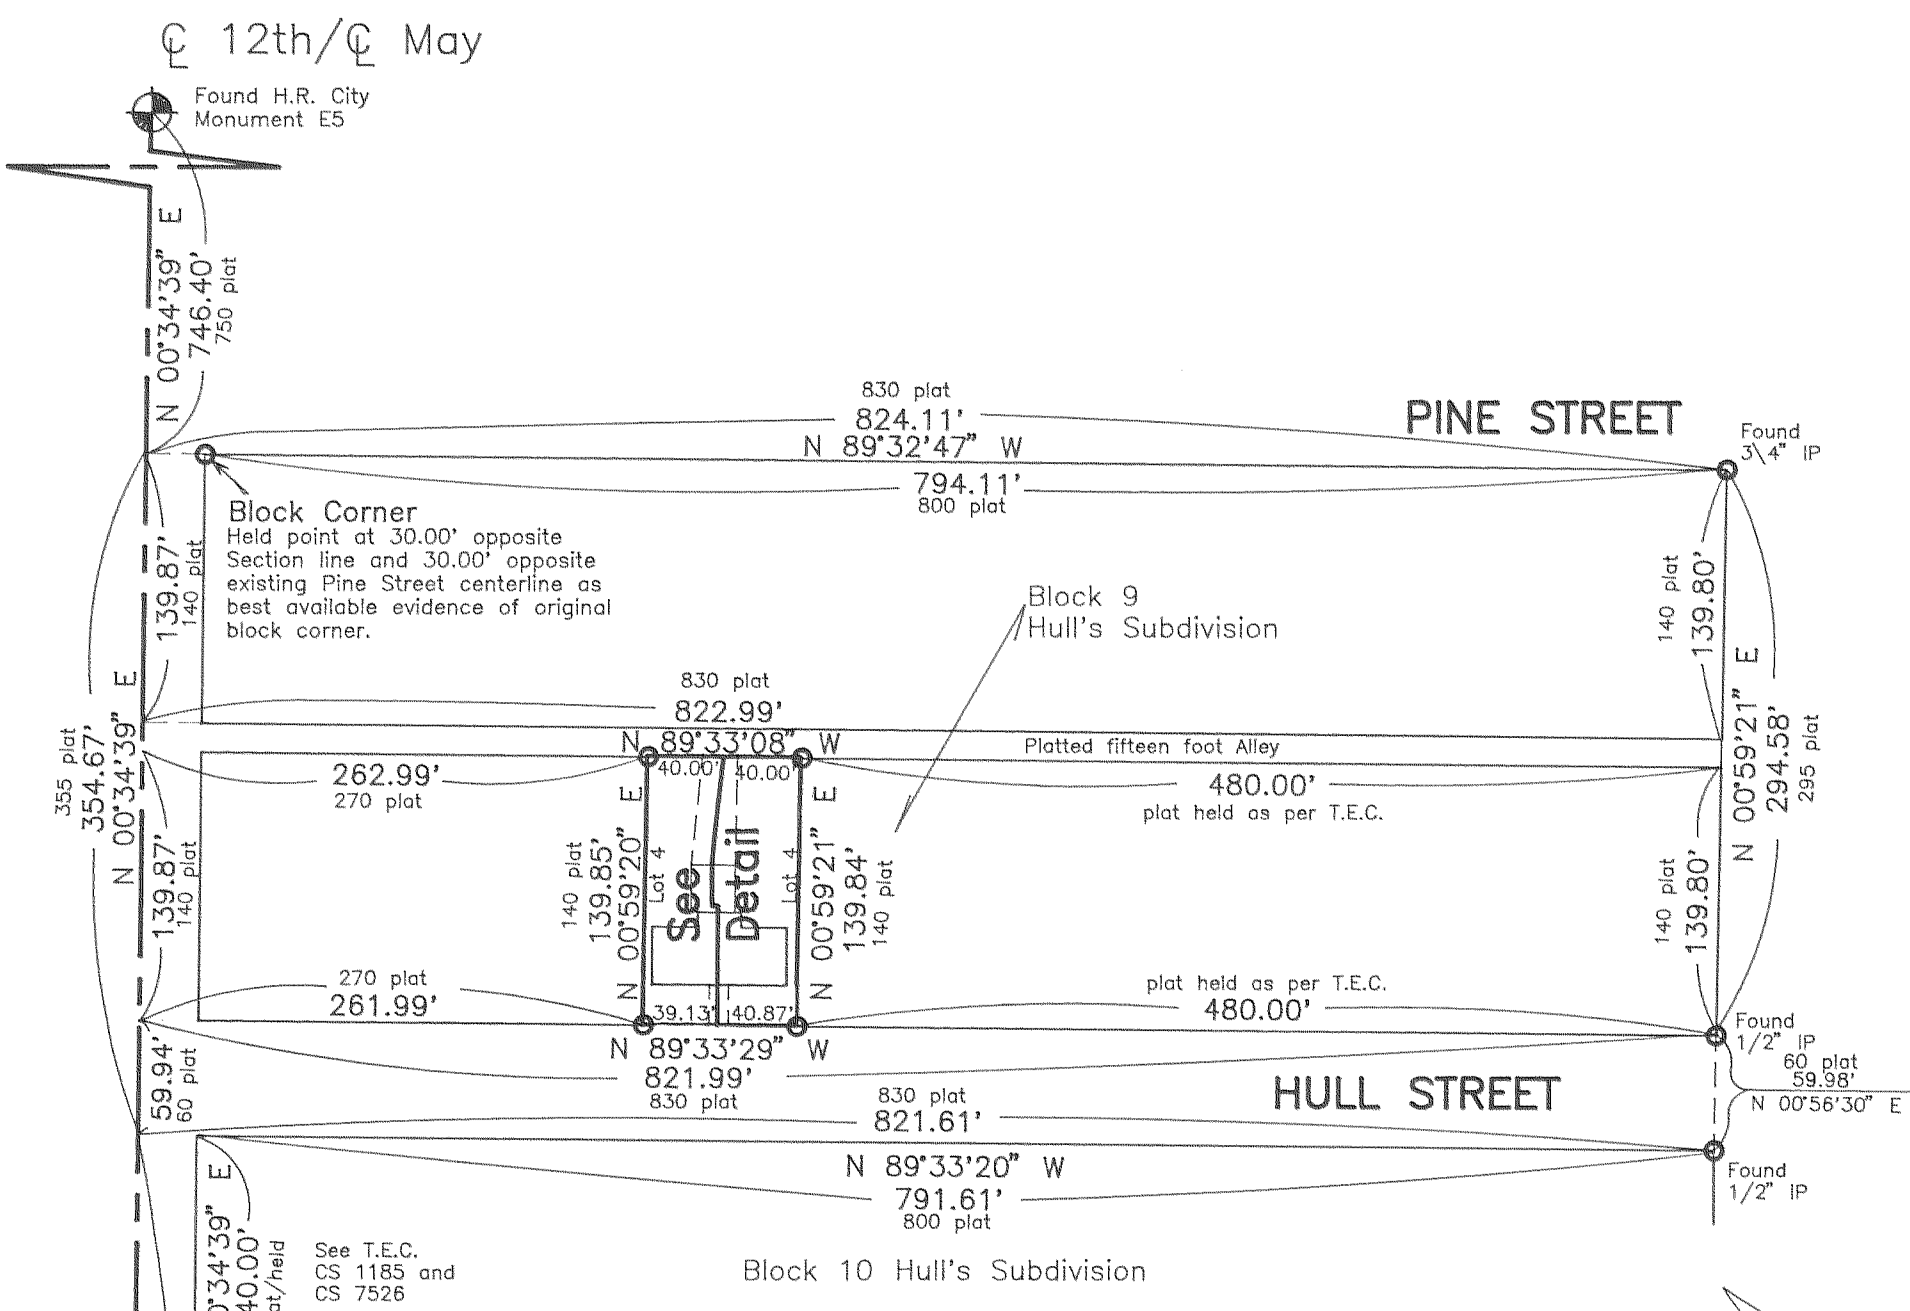

Scale
1" = 100'

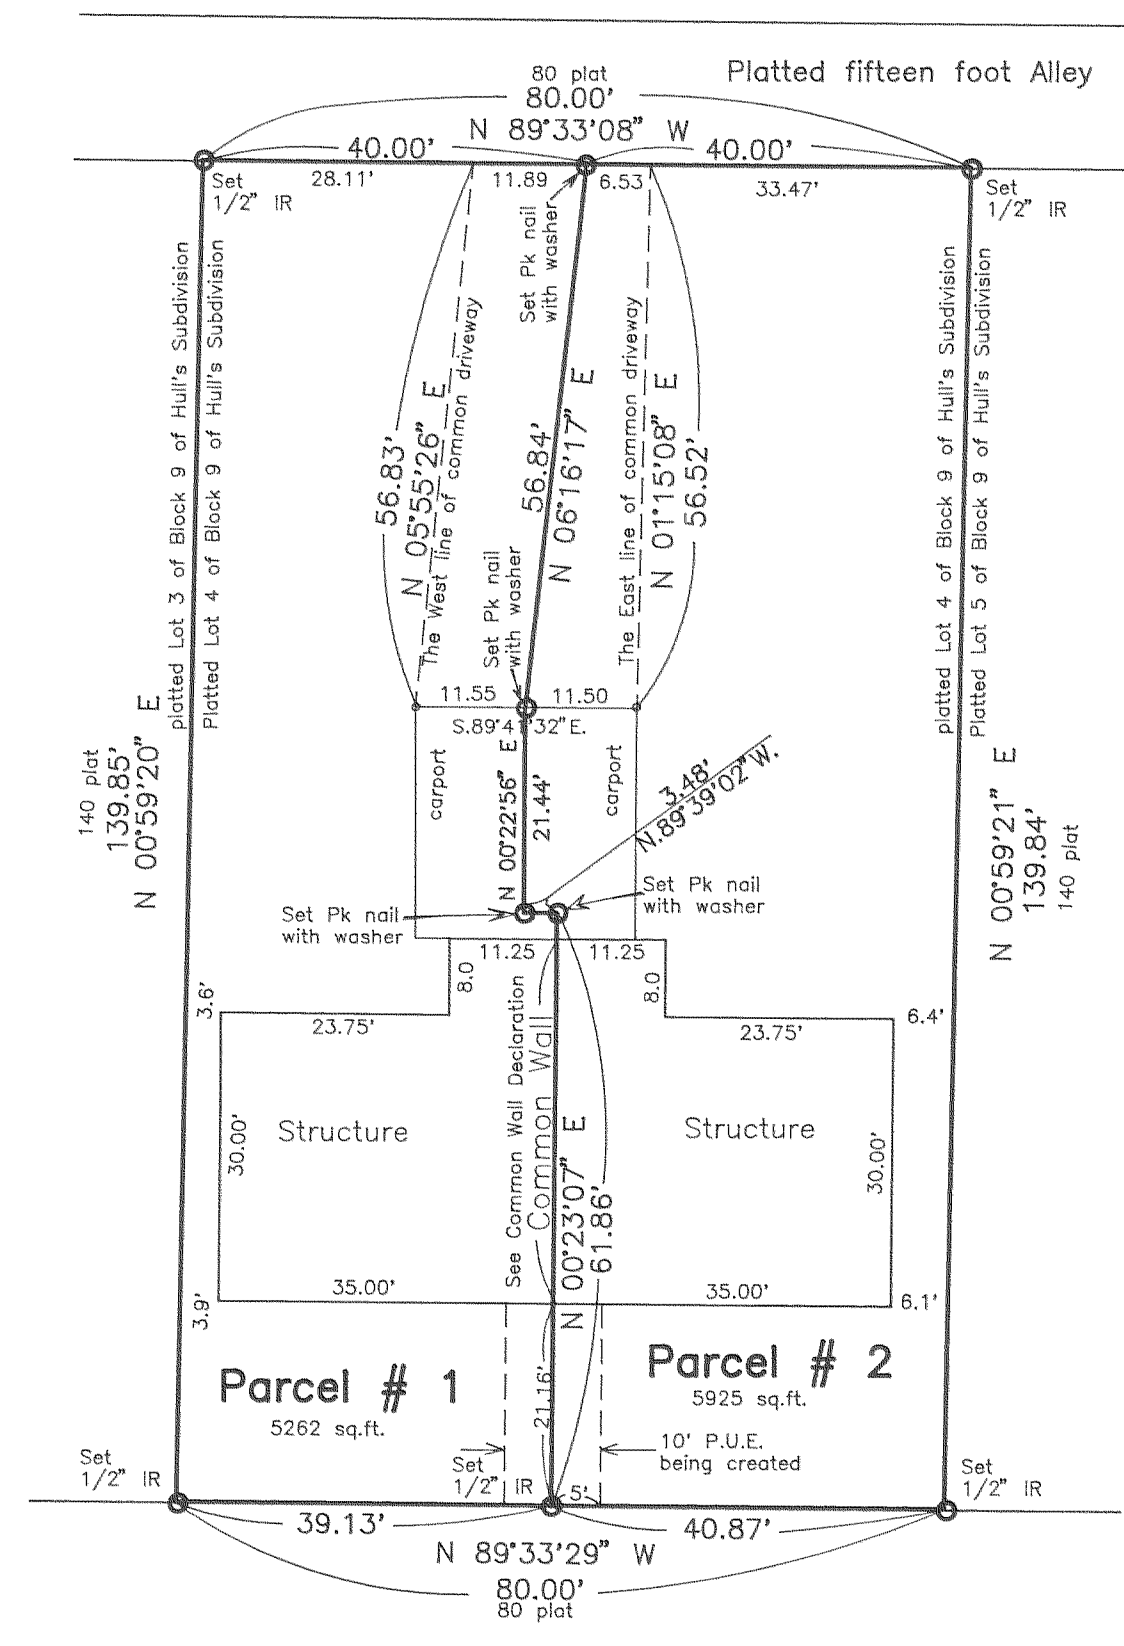

Detail
Scale
1" = 20'

"SURVEY"

FOR - Ray Calmettes
LOCATION - Parcels located in Lot 4 of
Block 9 of platted Hull's Subdivision to the City
of Hood River as located in the Southwest 1/4
of the Northwest 1/4 of Section 36, Township
3 North, Range 10 East, Willamette Meridian -
HOOD RIVER COUNTY, OREGON

FILED

MAR 29, 1993

Richard Arnold
COUNTY SHERIFF

FEB 9 1993
Certified to be a true and
correct copy of the ORIGINAL
Dept. of Records & Assessment
by *J. Judd*; Deputy

REGISTERED
PROFESSIONAL
LAND SURVEYOR

Danny L. Cron
OREGON
AUGUST 22, 1975
DANNY L. CRON
1028
Jan. 4, 1993

DLC SURVEYING
ESTABLISHED 1976

Dan Cron
5894 Trout Creek Road
Parkdale, Oregon 97041
(503) 352-8574