


LINCOLN STREET
VACATED H.R.C. ORD. # 224

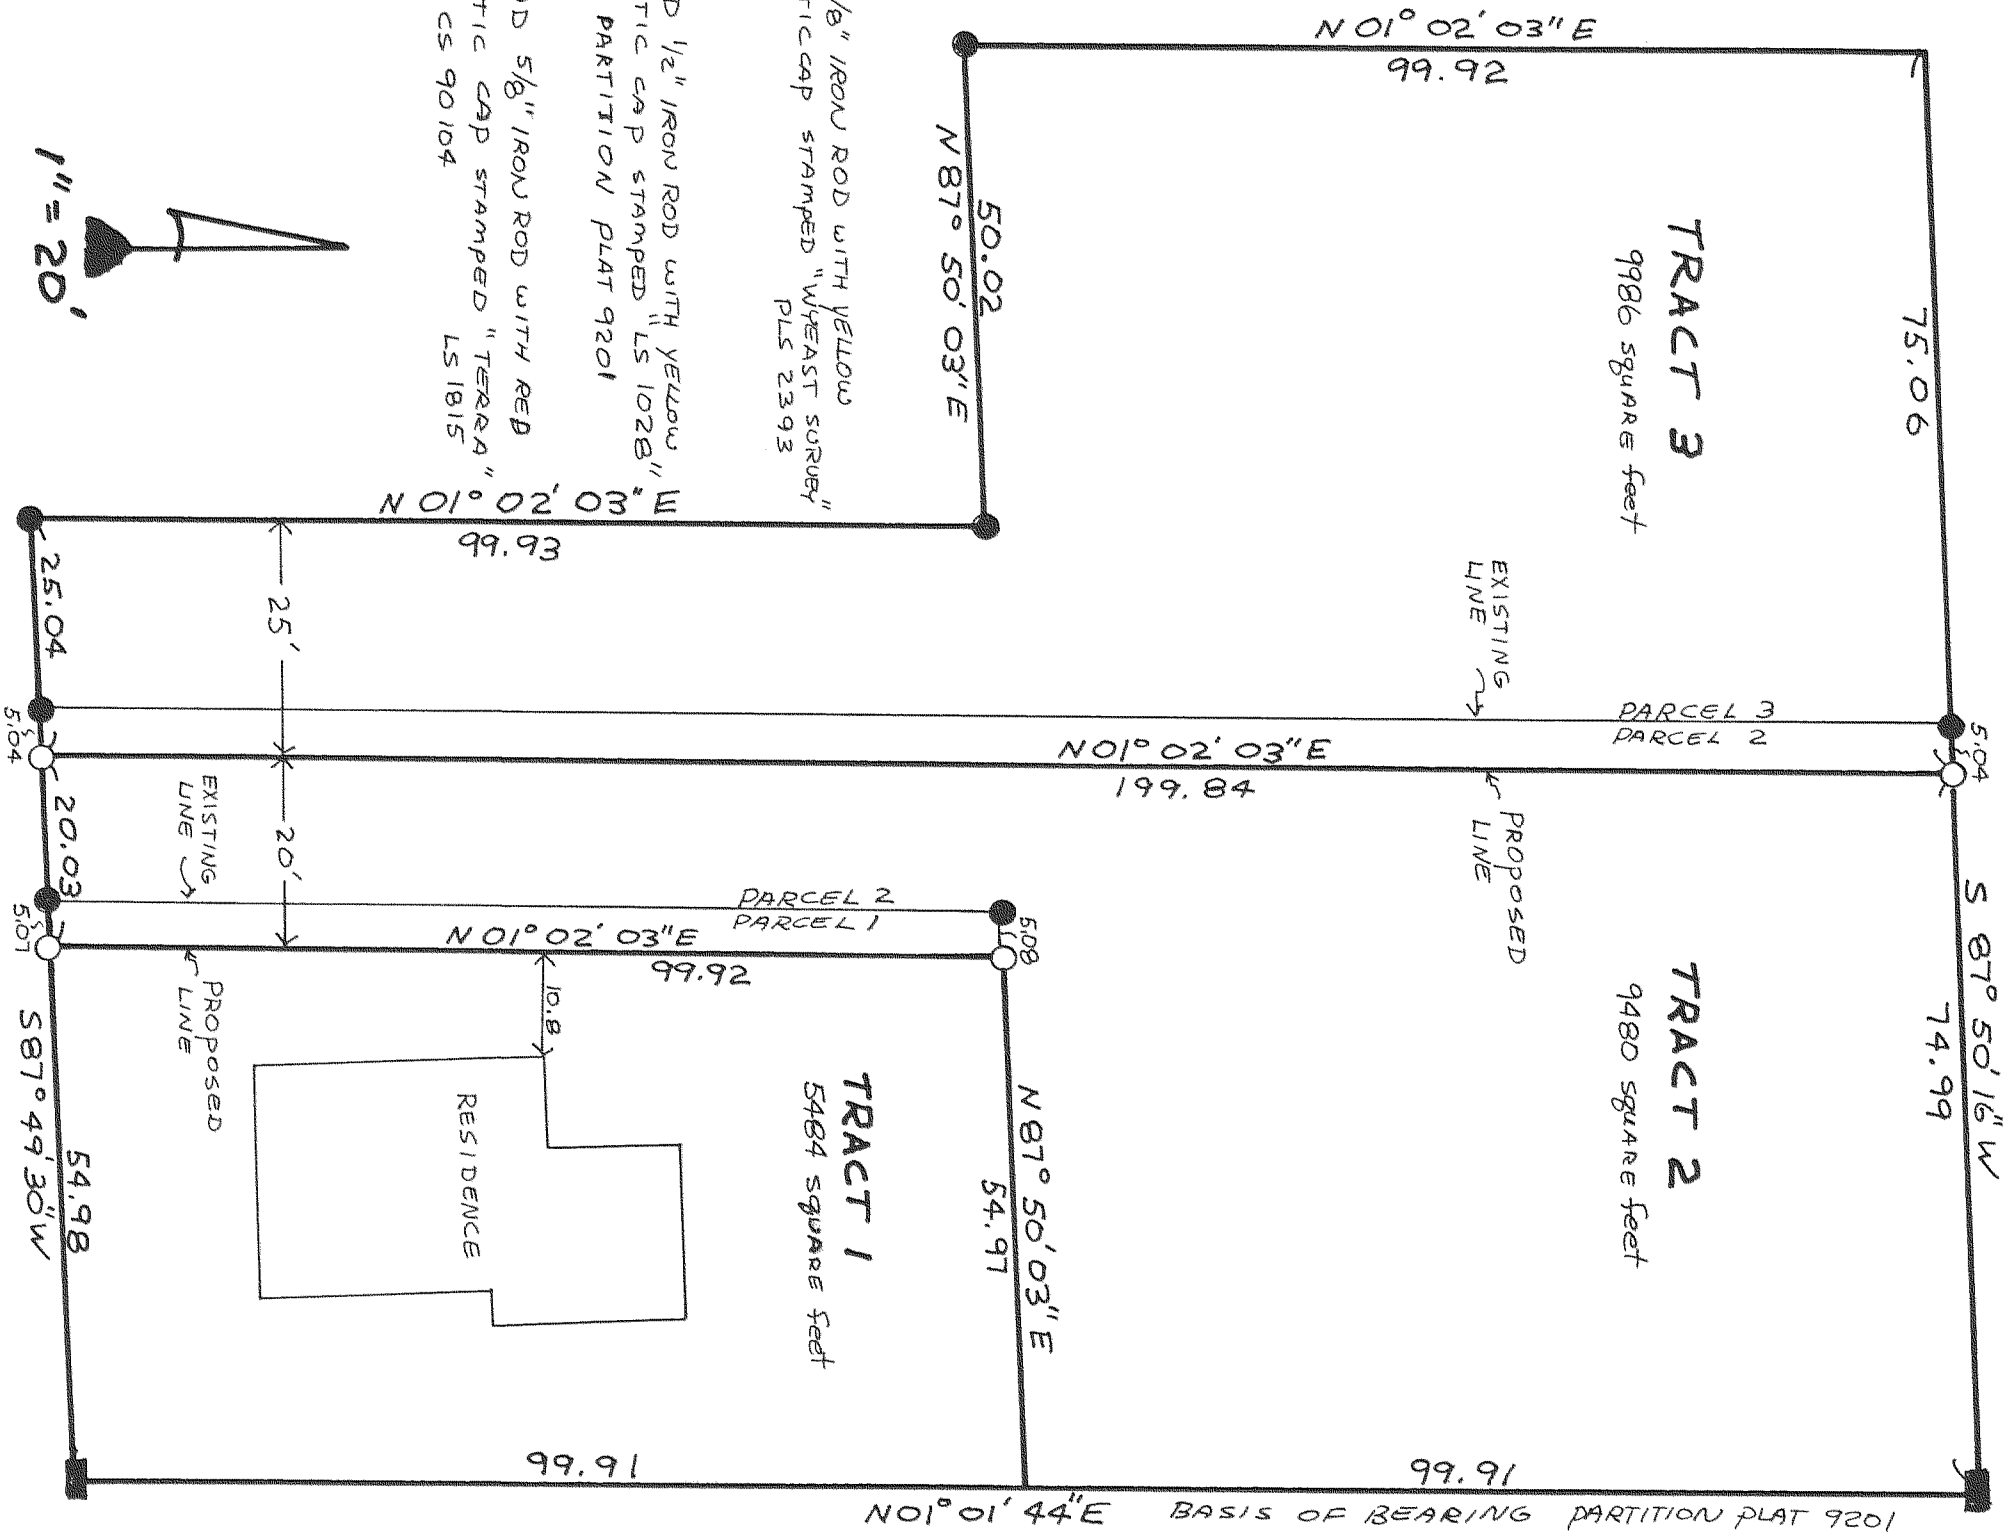

- SET 5/8" IRON ROD WITH YELLOW PLASTIC CAP STAMPED "WYEAST SURVEY" PLS 2393
- FOUND 1/2" IRON ROD WITH YELLOW PLASTIC CAP STAMPED "LS 1028" PER PARTITION PLAT 9201
- FOUND 5/8" IRON ROD WITH RED PLASTIC CAP STAMPED "TEREA" PER CS 90104

NARRATIVE

THE PURPOSE OF THIS SURVEY IS TO MONUMENT THE NEW LINES OF A PROPOSED PROPERTY LINE ADJUSTMENT. MONUMENTS WERE FOUND AND HELP PER PARTITION PLAT 9201.

THE PROPOSED LINES WERE ESTABLISHED PER CLIENT INSTRUCTION.

COLUMBIA STREET
(60 FEET WIDE)

PROPOSED PROPERTY LINE ADJUSTMENT OF PARCELS 1, 2 AND 3 FOR PEYTON STORLI

SITUATED IN THE SW QUARTER OF SECTION 25 TOWNSHIP 3N RANGE 10E HOOD RIVER COUNTY OREGON

REGISTERED PROFESSIONAL LAND SURVEYOR

Kevin Davis

OREGON JULY 26, 1988 KEVIN DAVIS 2393

AUGUST 11, 1993

FILED

AUG 24, 1993

Rick G. Avel

COUNTY SURVEYOR

DEPUTY

WYEAST SURVEYS

4399 WOODWORTH DR

MT HOOD, OREGON

(503) 352-6065