

# SURVEY IN THE NW 1/4 SEC 34, T 3 N, R 10 E, WM COUNTY OF HOOD RIVER, STATE OF OREGON

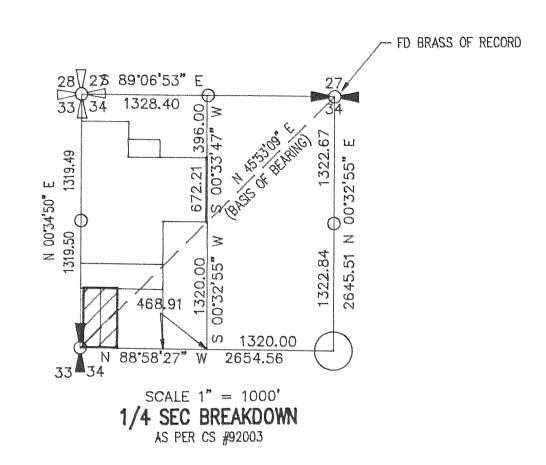



# NARRATIVE OF SURVEY

THE PURPOSE OF THE SURVEY WAS TO LOCATE THE PARCELS AS SHOWN. WHICH WERE PARTITION IN 1985. ALSO THE LINES OF THE OLD PARTITION WERE ADJUSTED BECAUSE THE WEST 1/4 COR OF THE SECTION WAS RELOCATED 14 FEET WEST OF THE CORNER THAT WAS USED TO PARTITION ORIGINALLY. ALL MONUMENTS FOUND AND ESTABLISHED DURING THE COURSE OF THE SURVEY, ALONG WITH THE MEASURED BEARINGS AND DISTANCES ARE SHOWN HEREIN.

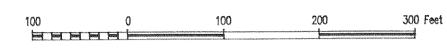


## SCALE IN FEET BASIS OF BEARING CS #92003

#### REFERENCE SURVEYS

SURVEY BY DLC SURVEYING CS #92003

### LEGEND

- = SET 5/8" IR WITH PLASTIC CAP MARKED OR #932 & WA #22098 EXCEPT AS NOTED
- O = FOUND MONUNEMT AS NOTED
- ☐ = CALCULATED CORNER AS NOTED
- □ = CALCULATED 1/4 COR AS NOTED
- = CALCULATED SEC COR AS NOTED
- ► FOUND 1/4 COR AS NOTED
- = FOUND SEC COR AS NOTED

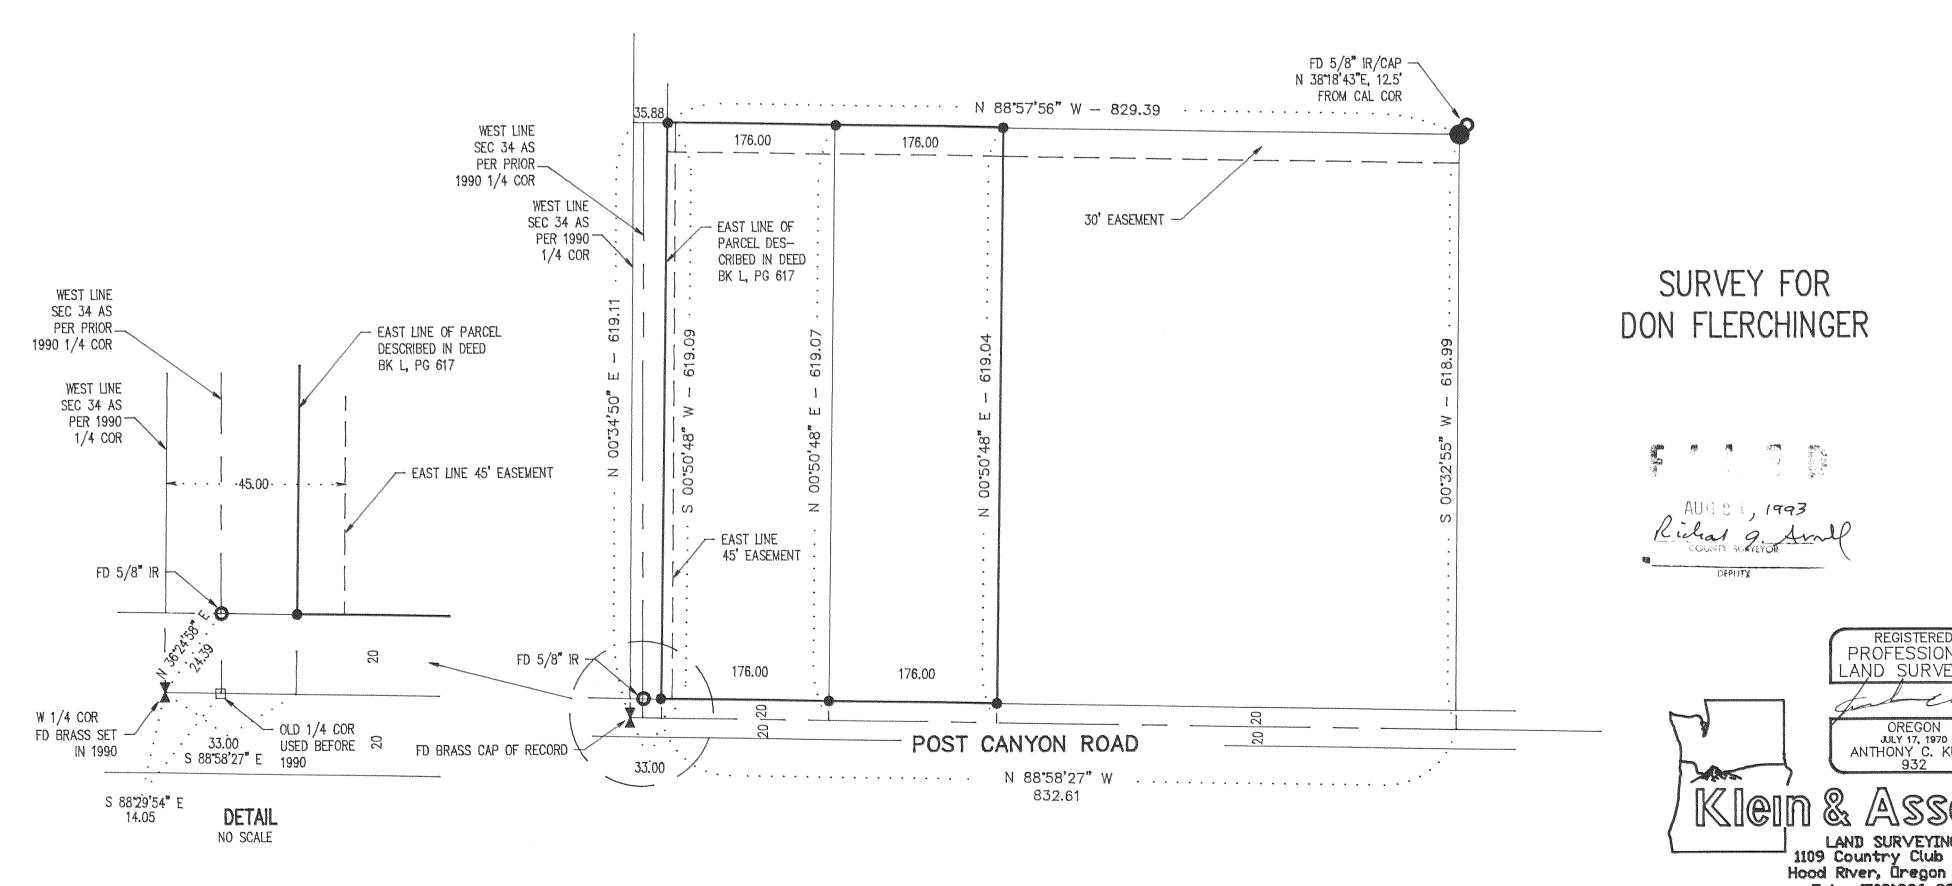



LAND SURVEYING 1109 Country Club Road Hood River, Gregon 97031 Tele: (503)386-3322 DATE SURVEYED: JULY 1993 JOH MOL: 93040