


PARTITION IN
SE 1/4, SEC 2, T 2 N, R 10 E, WM
COUNTY OF HOOD RIVER, STATE OF OREGON

FILED
RECORDS AND ASSESSMENT
HOOD RIVER CO.
SEP 16 1 52 PM '93

PARTITION PLAT NO. 9326
Instrument received on the 16 day of
Sept., 1993 at 1:52 P.M.
Judy Judd
Hood River County Director of Records
and Assessments

- LEGEND**
- = SET 5/8" IR WITH PLASTIC CAP MARKED OR #932 & WA #22098 EXCEPT AS NOTED
 - = FOUND 1/2" IRON ROD AS PER CS #81082
 - = CALCULATED CORNER AS PER CS #81082
 - ⊠ = CALCULATED 1/4 COR AS NOTED
 - ⊞ = CALCULATED SEC COR AS NOTED
 - ⊞ = FOUND 1/4 COR AS NOTED
 - ⊞ = FOUND SEC COR AS NOTED


REFERENCE SURVEYS
SURVEY BY DLC SURVEYING, AUG 1981
CS #81082

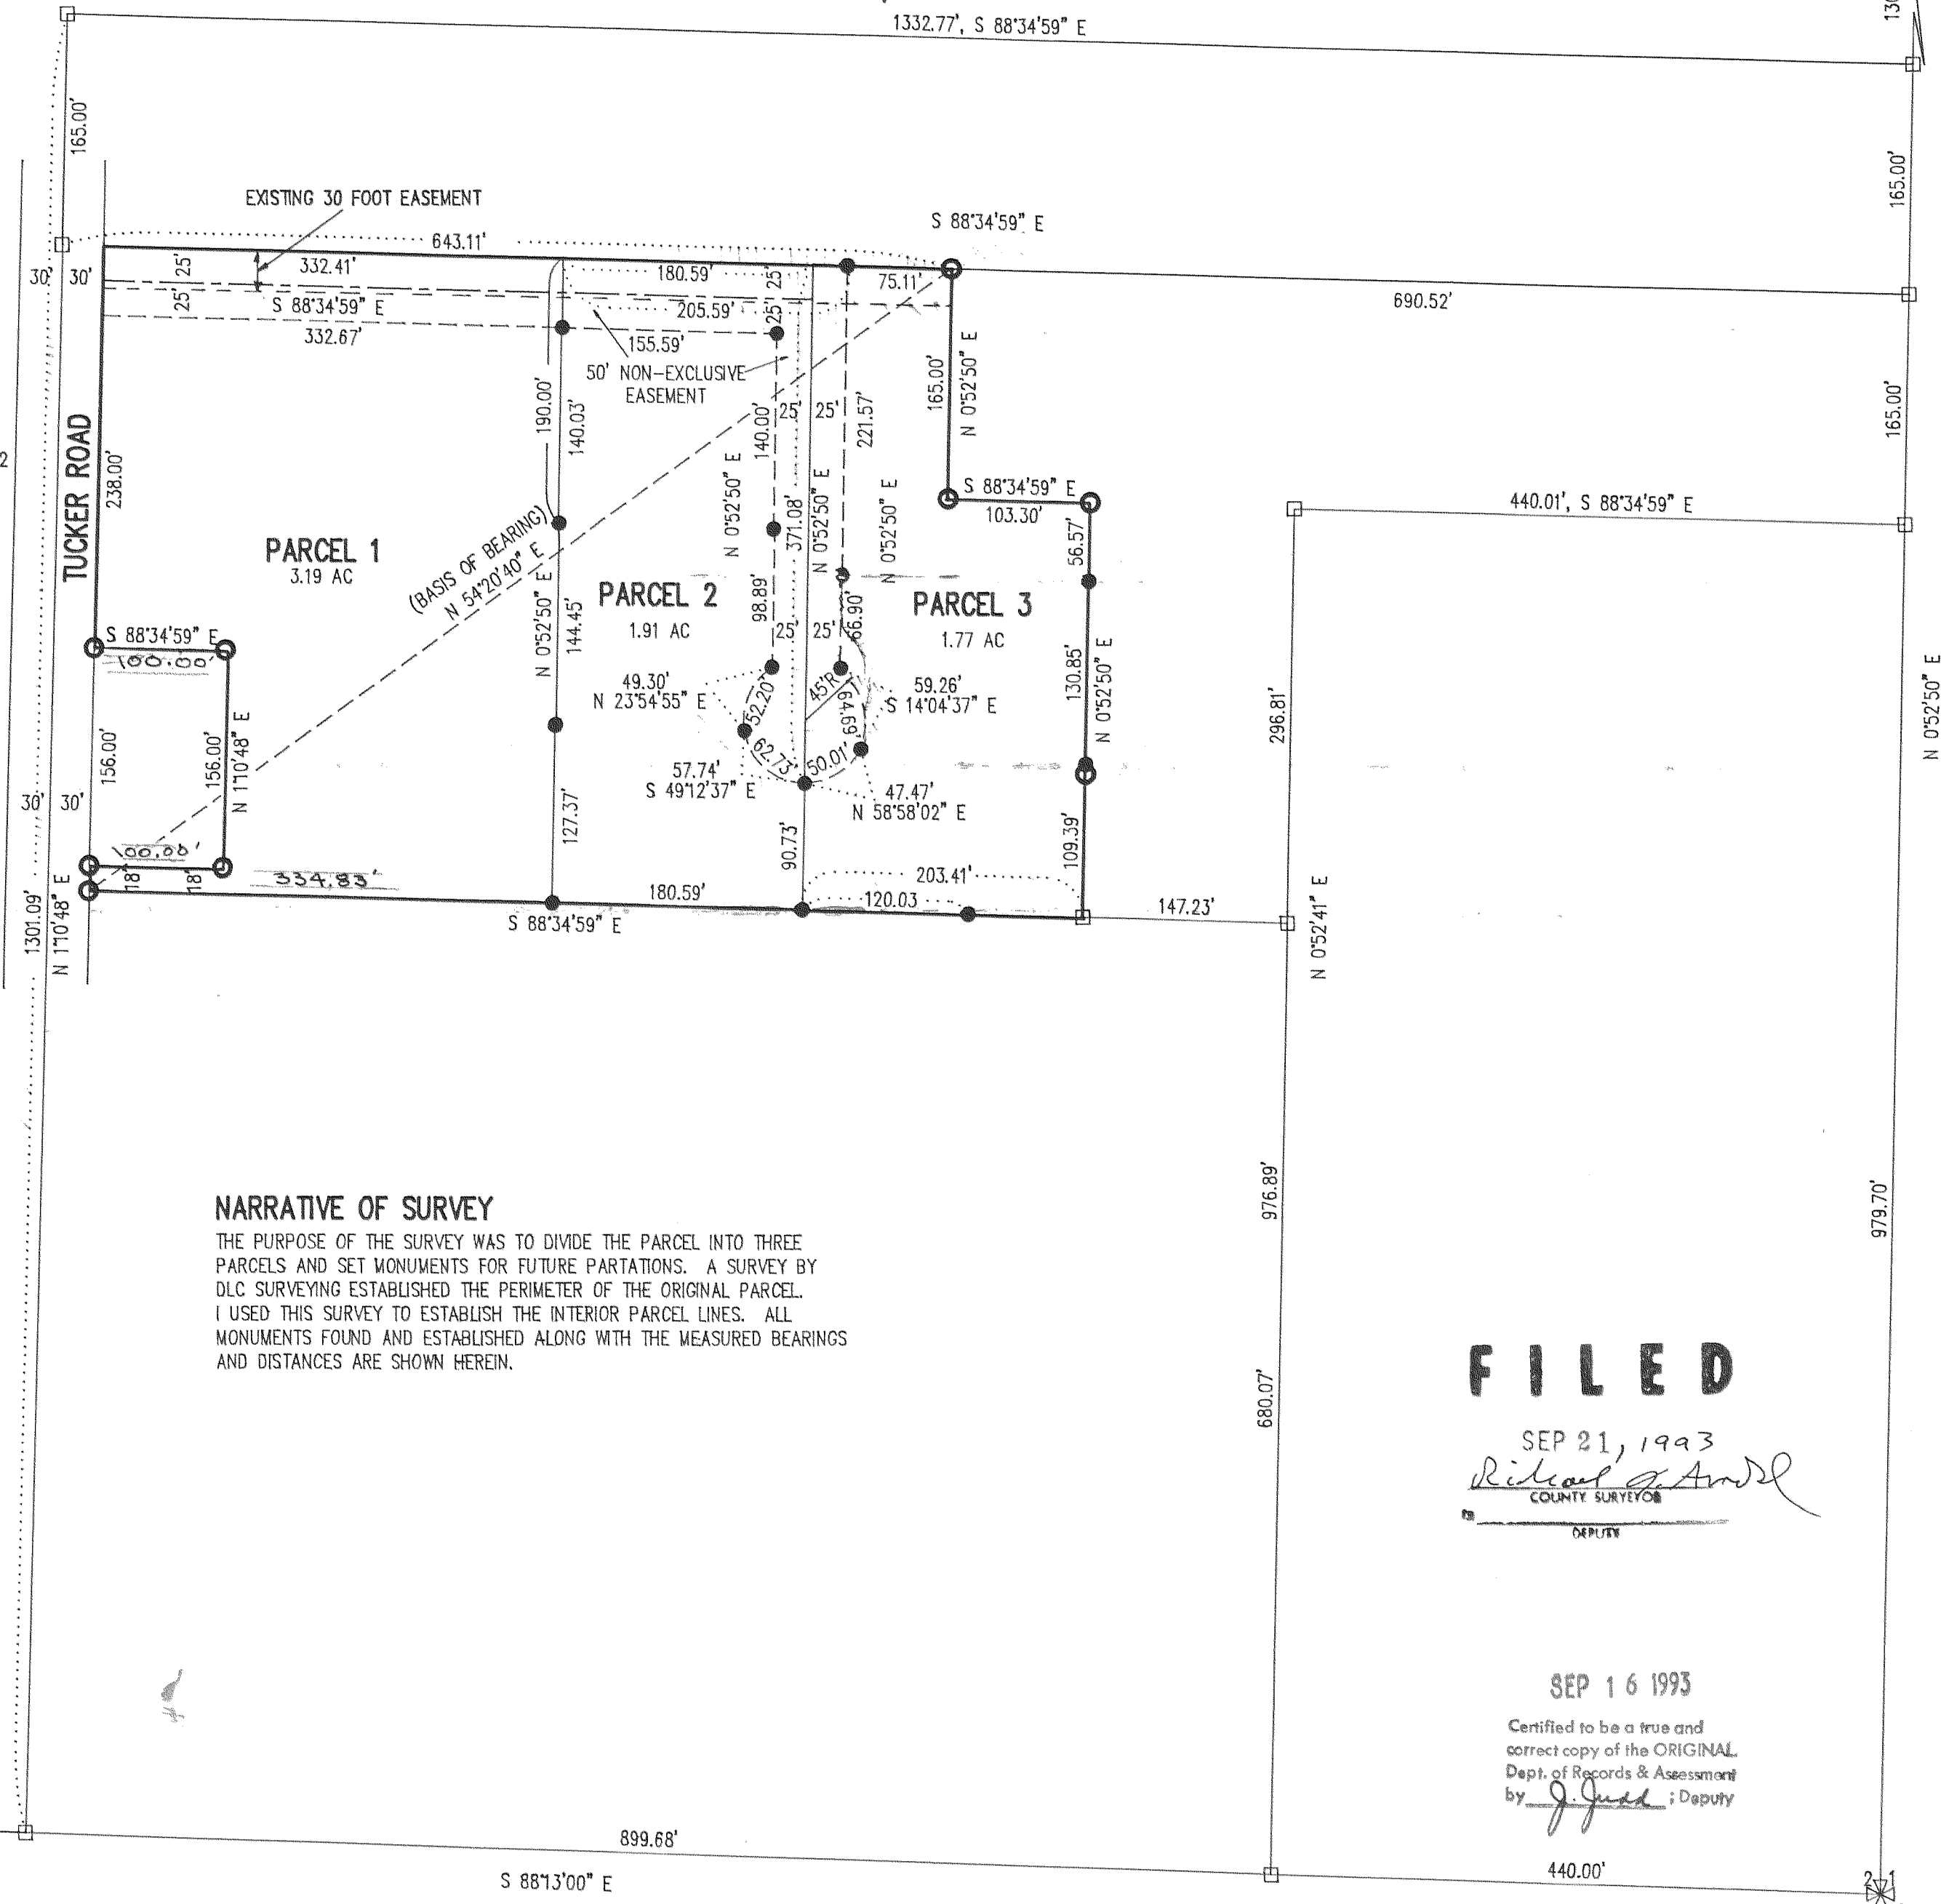

SURVEYS CERTIFICATE
I, Anthony C. Klein, being first duly sworn, depose and say that I have correctly surveyed and marked with proper monuments the lands represented on this Partition Plat, the boundaries being described in Instrument No. 850914 dated May 21, 1985, Hood River County Records, to United Pentecostal Church of Hood River.
Anthony C. Klein
ANTHONY C. KLEIN PLS 932

ACKNOWLEDGEMENTS
We the owners of the land shown herein, hereby declare that this division of land has been made with our free consent and in accordance with our desires.
UNITED PENTECOSTAL CHURCH
Raymond A. Sirstad
Raymond A. Sirstad - Pastor Date
United Pentecostal Church of Hood River

STATE OF OREGON }
COUNTY OF Hood River } ss
Subscribed and sworn to before me on this
31 day of Dec, 1992
by *Raymond A. Sirstad*
Notary Public for the State of Oregon
My commission expires 12-31-95

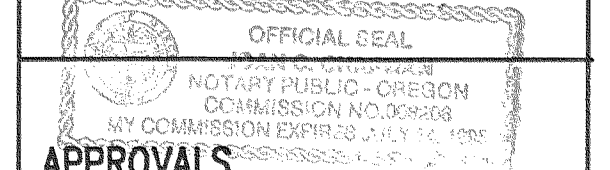

APPROVALS
I hereby certify that all taxes and assessment due hereon have been fully paid as required by law.
J. Judd
Hood River County Director of Budget and Finance.
I hereby certify this partition was examined and approved as of this 21 day of Dec., 1992
Richard G. Arnold
Hood River County Surveyor

I hereby certify this partition was examined and approved as of this 16th day of September, 1993
Ally S. Hunt
Hood River County Planning Director
Partition # 92-466

FILED
SEP 21, 1993
Richard G. Arnold
COUNTY SURVEYOR
DEPUTY

SEP 16 1993
Certified to be a true and correct copy of the ORIGINAL
Dept. of Records & Assessment
by *J. Judd*; Deputy

PARTITION FOR
UNITED PENTECOSTAL CHURCH
OF HOOD RIVER

WATER RIGHT STATEMENT
WATER RIGHTS ARE SUBJECT SUBJECT TO THE STATUTORY POWERS OF FARMERS IRRIGATION DISTRICT AND ICE FOUNTAIN WATER DISTRICT. NO OTHER WATER RIGHTS EXIST.

REGISTERED PROFESSIONAL LAND SURVEYOR
Anthony C. Klein
OREGON
JULY 17, 1970
ANTHONY C. KLEIN
932
DATE SURVEYED: DECEMBER 1992
JOB NO.: 92062

Klein & Assoc.
LAND SURVEYING
1109 Country Club Road
Hood River, Oregon 97031
Tele: (503)386-3322

93064