


Aug 25 2 05 PM '93

Partition Plat # 9324
Instrument received on the 25th
day of Aug., 1993
at 2:05 P.M.
[Signature]
Hood River County Director of Records
and Assessments

SURVEYOR'S CERTIFICATE:

I, Danny L. Cron,
being first duly sworn, depose and say
that I have correctly surveyed and marked
with proper monuments the lands
represented on this Partition Plat, the
boundaries being described in instrument:
#922261, dated 7/27/92,
Hood River County Deed Records to
B. Gil Sharp

ACKNOWLEDGEMENTS:
We the owner(s) of the land shown
herein, hereby declare that this division
of land has been made with our free
consent and in accordance with our
desires.
[Signature] 8-25-93
OWNER DATE
STATE OF OREGON)
COUNTY OF HOOD RIVER)s.s.
Subscribed and sworn to before me this
25th day of August 1993
by Jayne Sherwood

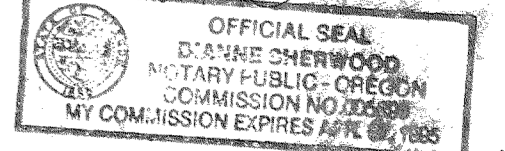
Notary Public for the State of OREGON
My commission expires Apr. 1, 1995


OWNER DATE
STATE OF _____)
COUNTY OF _____)s.s.
Subscribed and sworn to before me this
_____ day of _____ 19____
by _____

Notary Public for the State of _____
My commission expires _____

APPROVALS:
I hereby certify that all taxes and
assessment due hereon have been fully
paid as required by law.
Daniel Guy Charness, CA
Hood River County Director of
Budget and Finance

I hereby certify this partition was
examined and approved as of this 13
day of July, 1993
Rubal S. Anil
Hood River County Surveyor

I hereby certify this partition was
examined and approved as of this 25th
day of August, 1993
Planning File Number 93-54 (major)
Jiffy S. Hunt
Hood River County Planning Director

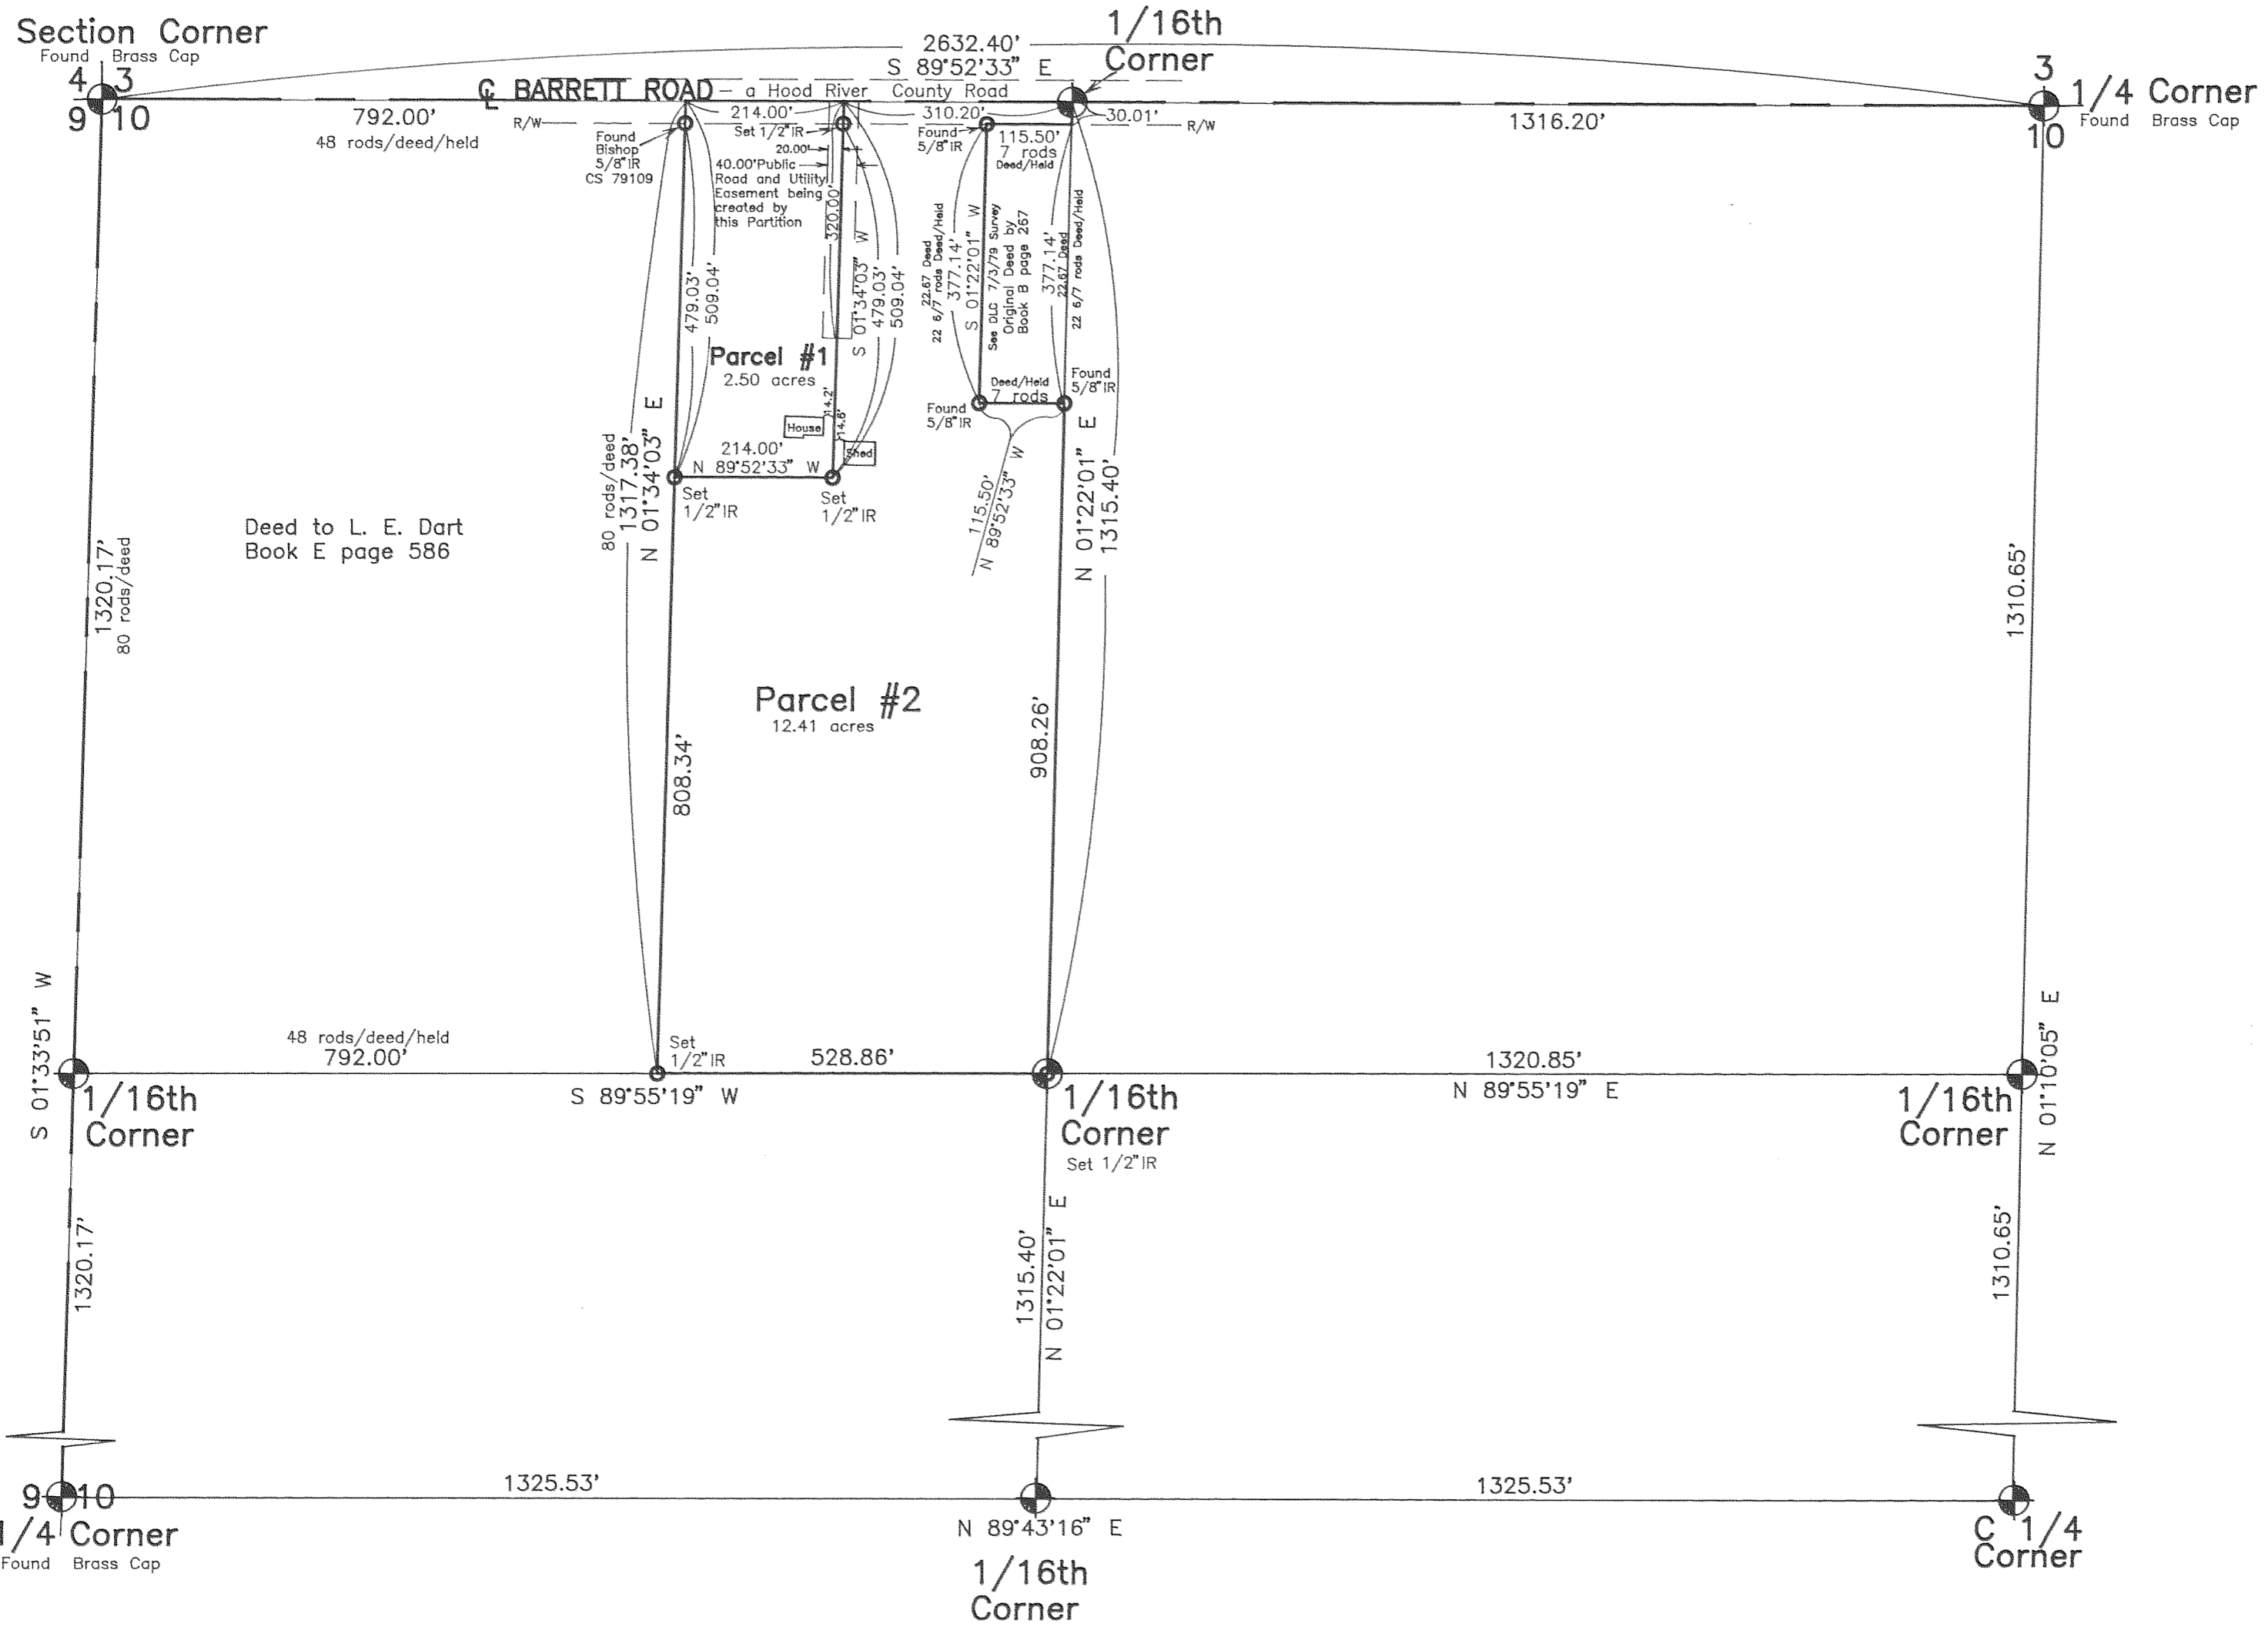

Deed to L. E. Dart
Book E page 586

48 rods/deed/held
792.00'

Parcel #1
2.50 acres

Parcel #2
12.41 acres

FILED

SEP 21, 1993
[Signature]
COUNTY SURVEYOR

REGISTERED
PROFESSIONAL
LAND SURVEYOR

OREGON
AUGUST 22, 1975
DANNY L. CRON
1028

JUNE 26, 1993



Basis of Bearing and partial section control as per
DLC 4/23/81 survey.

NOTE: Iron rod (IR) monuments set have yellow, plastic
cap stamped "LS 1028" affixed.

WATER RIGHTS: Original parcel has no water rights filed
with the State of Oregon, EXCEPT those held by
Farmers Irrigation District.

NARRATIVE: The purpose of this survey is for the division
of existing T.L. 800 of 2N 10 10B into two parcels as
shown.

EASEMENTS:

- 1.) Barrett Road, a Hood River County Road Easement,
over the North thirty feet of Parcel No. 1 and No. 2
as shown.
- 2.) Easement and right of way as per Deed Book 34,
page 300, being abandoned by this partition.
- 3.) Forty foot public road and utility easement being
created by this Partition as shown, users to maintain.
- 4.) Existing utility service lines.

GRAPHIC SCALE



(IN FEET)
1 inch = 200 ft.

June 26, 1993

93066