


PARTITION IN  
 LOT 20 ADAMS PARADISE ACRE  
 NW 1/4, SEC 35, T 3 N, R 10 E, WM  
 CITY OF HOOD RIVER, STATE OF OREGON

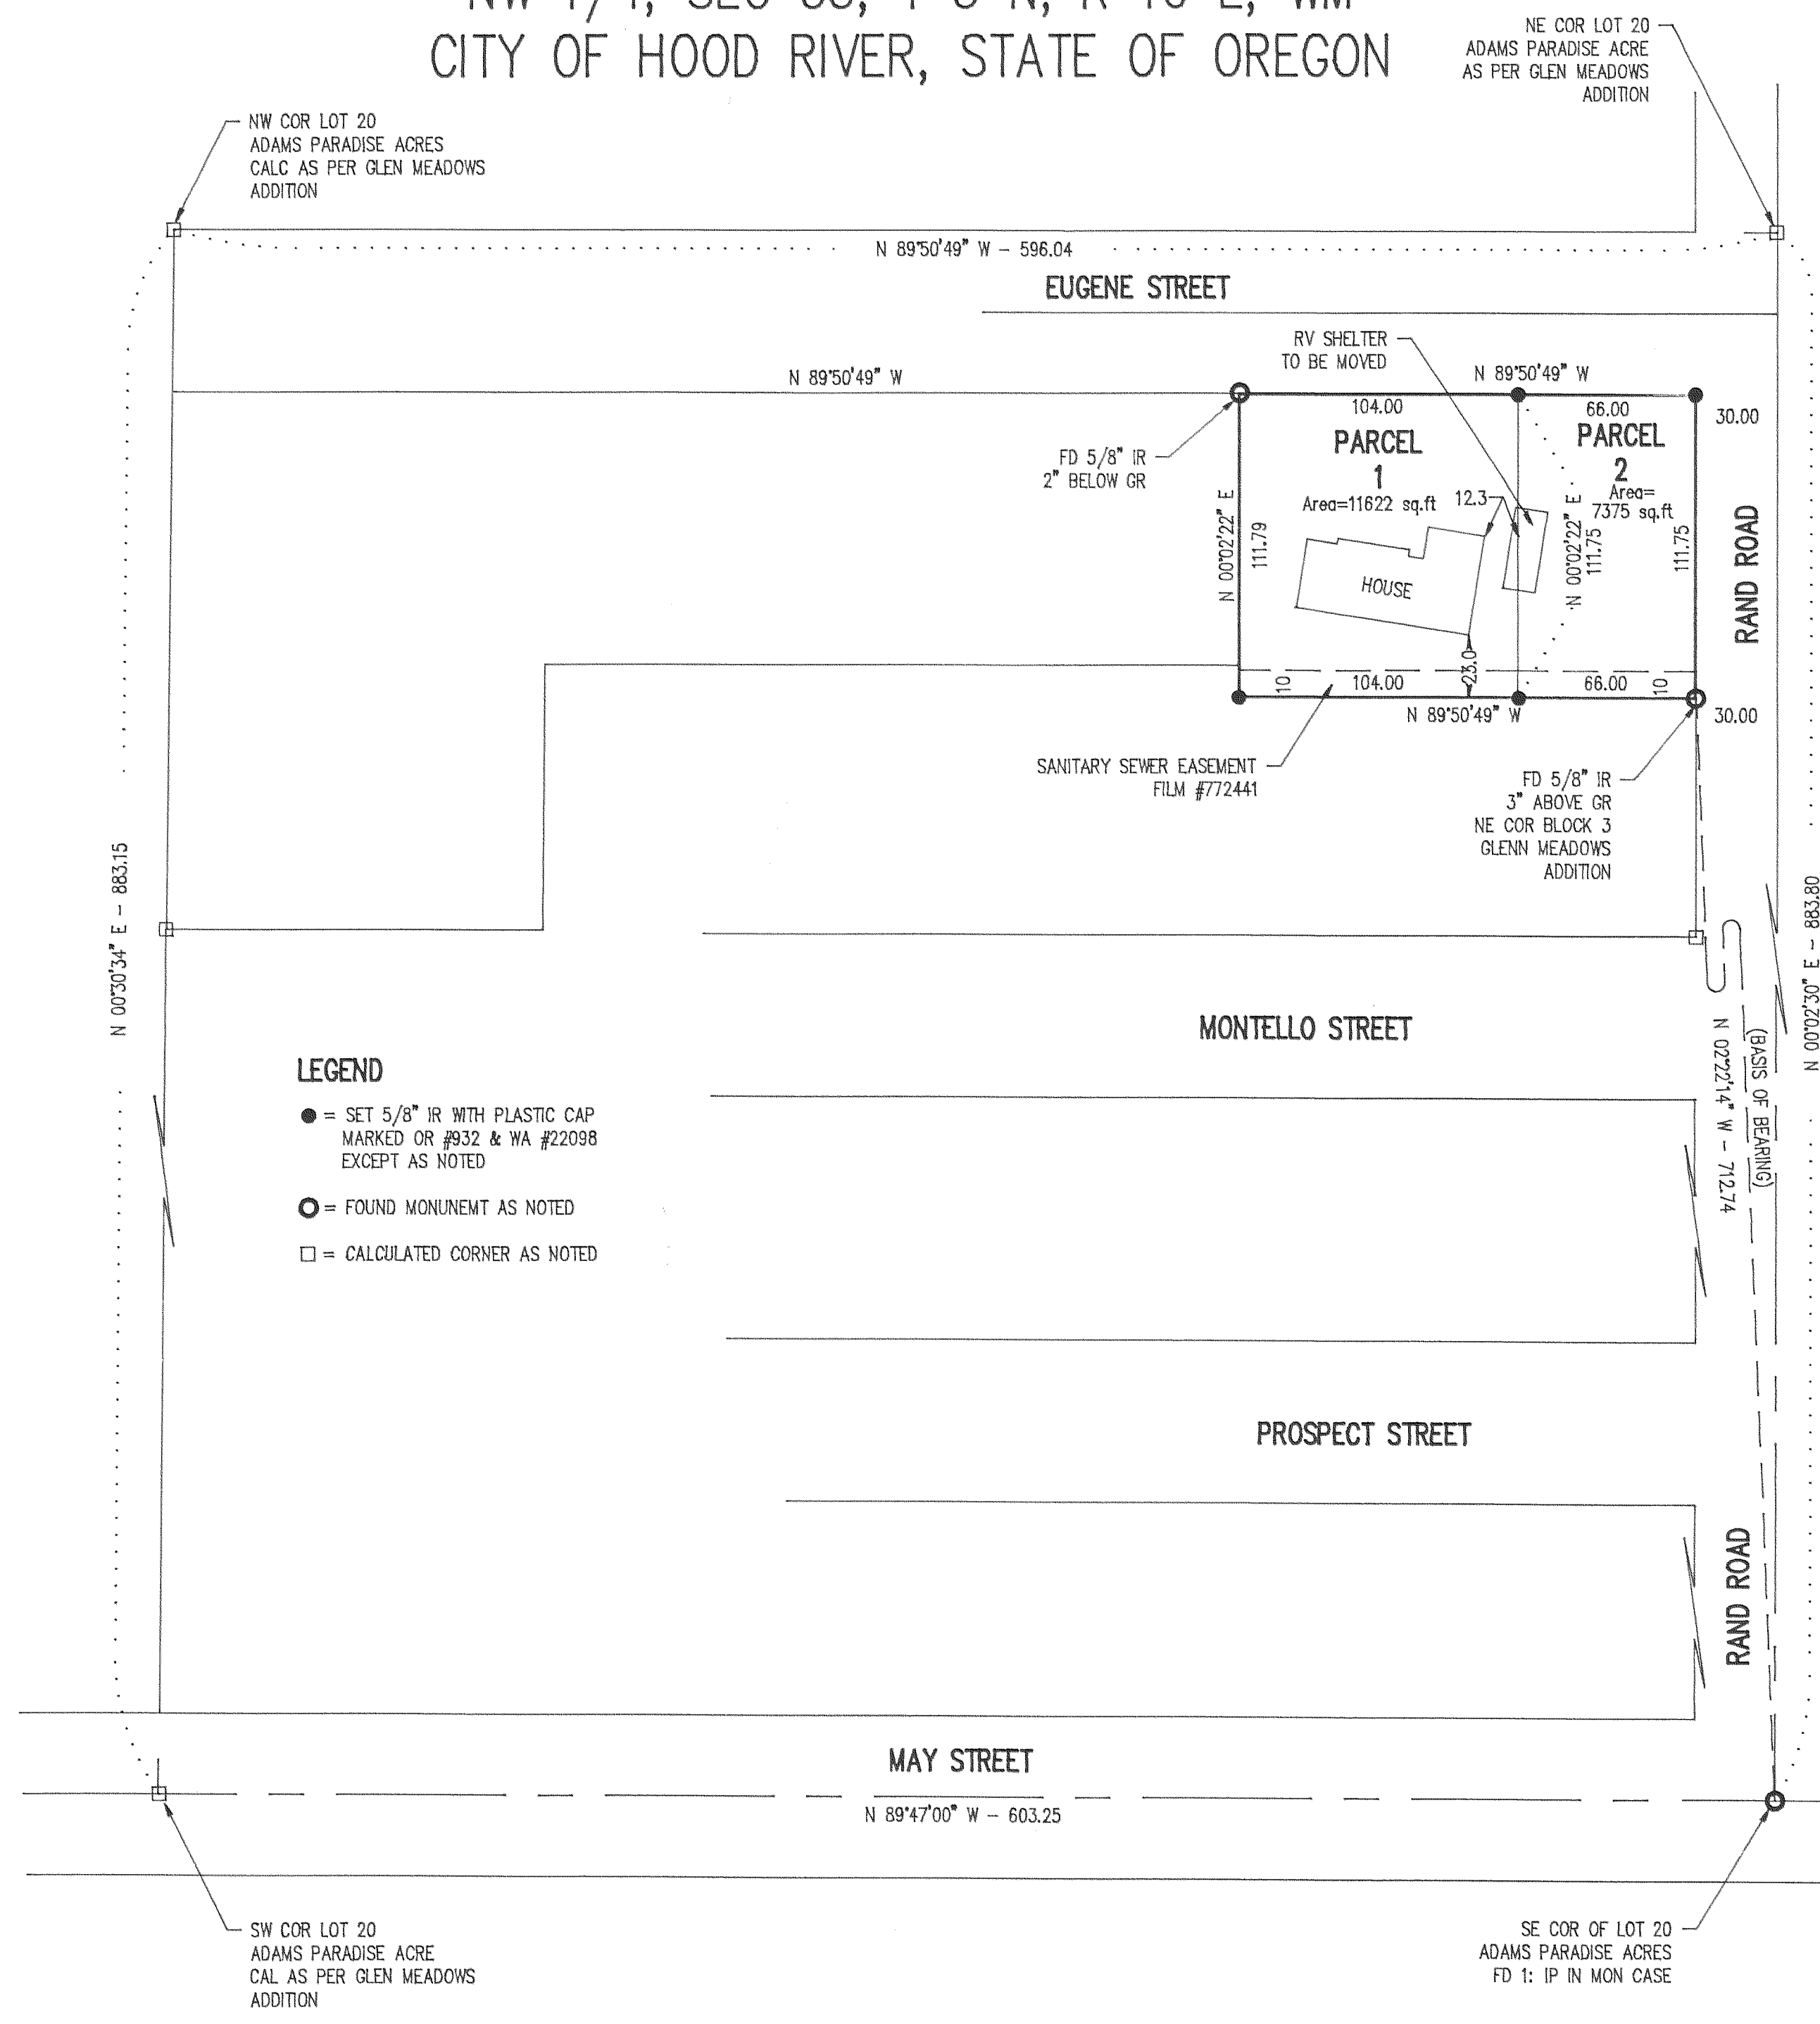

- LEGEND**
- = SET 5/8" IR WITH PLASTIC CAP MARKED OR #932 & WA #22098 EXCEPT AS NOTED
  - = FOUND MONUMENT AS NOTED
  - = CALCULATED CORNER AS NOTED



**WATER RIGHT STATEMENT**  
 WATER RIGHTS ARE SUBJECT SUBJECT TO THE STATUTORY POWERS OF CITY OF HOOD RIVER WATER DISTRICT. NO OTHER WATER RIGHTS EXIST.

**NARRATIVE OF SURVEY**  
 THE PURPOSE OF THE SURVEY WAS TO DIVIDE THE TRACT INTO 2 PARCELS. THE PLAT FOR GLEN MEADOWS ADDITION AND A SURVEY BY BISHOP SURVEYING WERE USED AS A REFERENCE FOR THIS SURVEY. ALL MONUMENTS FOUND AND ESTABLISHED, ALONG WITH THE MEASURED BEARINGS AND DISTANCES ARE SHOWN HEREIN.

**FILED**  
 OCT 19, 1993  
*Rick G. Arnold*  
 COUNTY SURVEYOR  
 DEPUTY

**REFERENCE SURVEYS**  
 THE RECORDED PLAT OF GLEN MEADOWS ADDITION  
 SURVEY BY BISHOP SURVEYING, APRIL 1979  
 CS #79059

PARTITION FOR  
 CHARLES AND CAROL  
 HOWE

REGISTERED  
 PROFESSIONAL  
 LAND SURVEYOR

OREGON  
 JULY 17, 1970  
 ANTHONY C. KLEIN  
 932

**Klein & Assoc.**  
 LAND SURVEYING  
 1109 Country Club Road  
 Hood River, Oregon 97031  
 Tele: (503)386-3322  
 DATE SURVEYED: SEPT 1993  
 JOB NO.: 93062

FILED  
 RECORDS AND ASSESSMENT  
 HOOD RIVER CO.  
 Oct 14 3 48 PM '93

PARTITION PLAT NO. 9331

Instrument received on the 14<sup>th</sup> day of October, 1993 at 3:48 P.M.

*Sandra E. Berry*  
 Hood River County Director of Records  
 and Assessments

**SURVEYS CERTIFICATE**

I, Anthony C. Klein, being first duly sworn, depose and say that I have correctly surveyed and marked with proper monuments the lands represented on this Partition Plat, the boundaries being described in Instrument No. 701695 dated December 24, 1970, Hood River County Records, to Charles T. and Carol J. Howe, husband and wife.

*Anthony C. Klein*  
 ANTHONY C. KLEIN PLS 932

**ACKNOWLEDGEMENTS**

We the owners of the land shown herein, hereby declare that this division of land has been made with our free consent and in accordance with our desires.

*Charles T. Howe Jr.* 10/5/93  
 Charles T. Howe Jr. Date

*Carol J. Howe* 10/5/93  
 Carol J. Howe Date

STATE OF OREGON }  
 COUNTY OF Hood River } ss

Subscribed and sworn to before me on this day of October 5, 1993  
 by *Dana H. Blake*

Notary Public for the State of Oregon  
 My commission expires 10/4/93



**APPROVALS**

I hereby certify that all taxes and assessment due hereon have been fully paid as required by law.

*Daniel Guy Chamness, CPA*  
 Hood River County Director of Budget and Finance.

I hereby certify this partition was examined and approved as of this 5 day of Oct., 1993

*Rick G. Arnold*  
 Hood River County Surveyor

I hereby certify this partition was examined and approved as of this 14<sup>th</sup> day of OCTOBER, 1993  
*Antonia J. Walbridge*  
 City of Hood River Planning Director

# 93075