


BASIS OF BEARING ROTATE
C.S. 90021 00'28'10" CCW

SCALE 1" = 400'

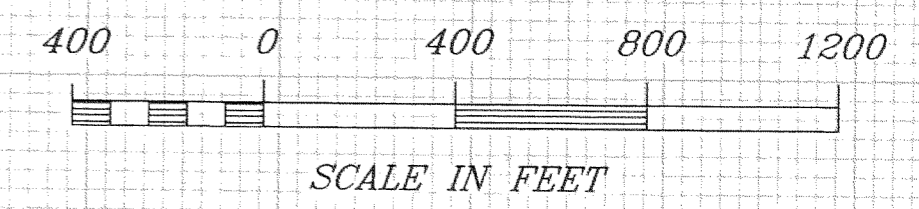

LEGEND

- (+) = CALCULATED POSITION NOT SET
- (⊕) = FOUND MONUMENT
- (⊕) = SET 5/8" IRON ROD UNLESS NOTED

NARRATIVE

THIS SURVEY WAS DONE AT THE REQUEST OF THE H.R.C. FORESTRY DEPARTMENT IN ORDER TO LOCATE APPROXIMATELY 1500 FEET OF BOUNDARY LINE BETWEEN H.R.C. FOREST LANDS AND PRIVATE PROPERTY. SECTION 20 HAD PREVIOUSLY BEEN SURVEYED BY TENNESON ENGINEERING CORPORATION IN 1990. WE TIED TWO IRON RODS SET BY T.E.C. AND TRAVERSED IN TO THE SOUTH 1/4 CORNER. WE THEN CALCULATED A SECTION BREAKDOWN AND SET THE CENTER SOUTH 1/16 CORNER, AND BLAZED THE NORTH - SOUTH CENTER SECTION LINE FROM THE SOUTH 1/4 CORNER NORTH APPROXIMATELY 1500 FEET.

FILED
DECEMBER 1, 1994
94118
SURVEY DRAWING NUMBER
Richard J. Arnold
COUNTY SURVEYOR

REGISTERED
PROFESSIONAL
LAND SURVEYOR
Richard J. Arnold
OREGON
JULY 15, 1983
RICHARD J. ARNOLD
2038

HOOD RIVER COUNTY SURVEY
LOCATED IN SECTION 20, TOWNSHIP
2 NORTH, RANGE 11 EAST,
HOOD RIVER COUNTY, OREGON.
DRAWN BY: L. M. RUNYAN OCTOBER 1994