



SURVEY IN
 NW 1/4, SEC 10, T 2 N, R 10 E, WM
 COUNTY OF HOOD RIVER, STATE OF OREGON

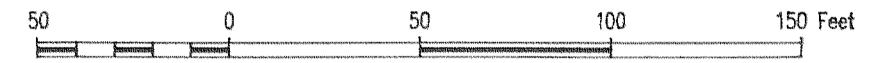

NW SEC COR
 SEC 10
 FD MON OF RECORD

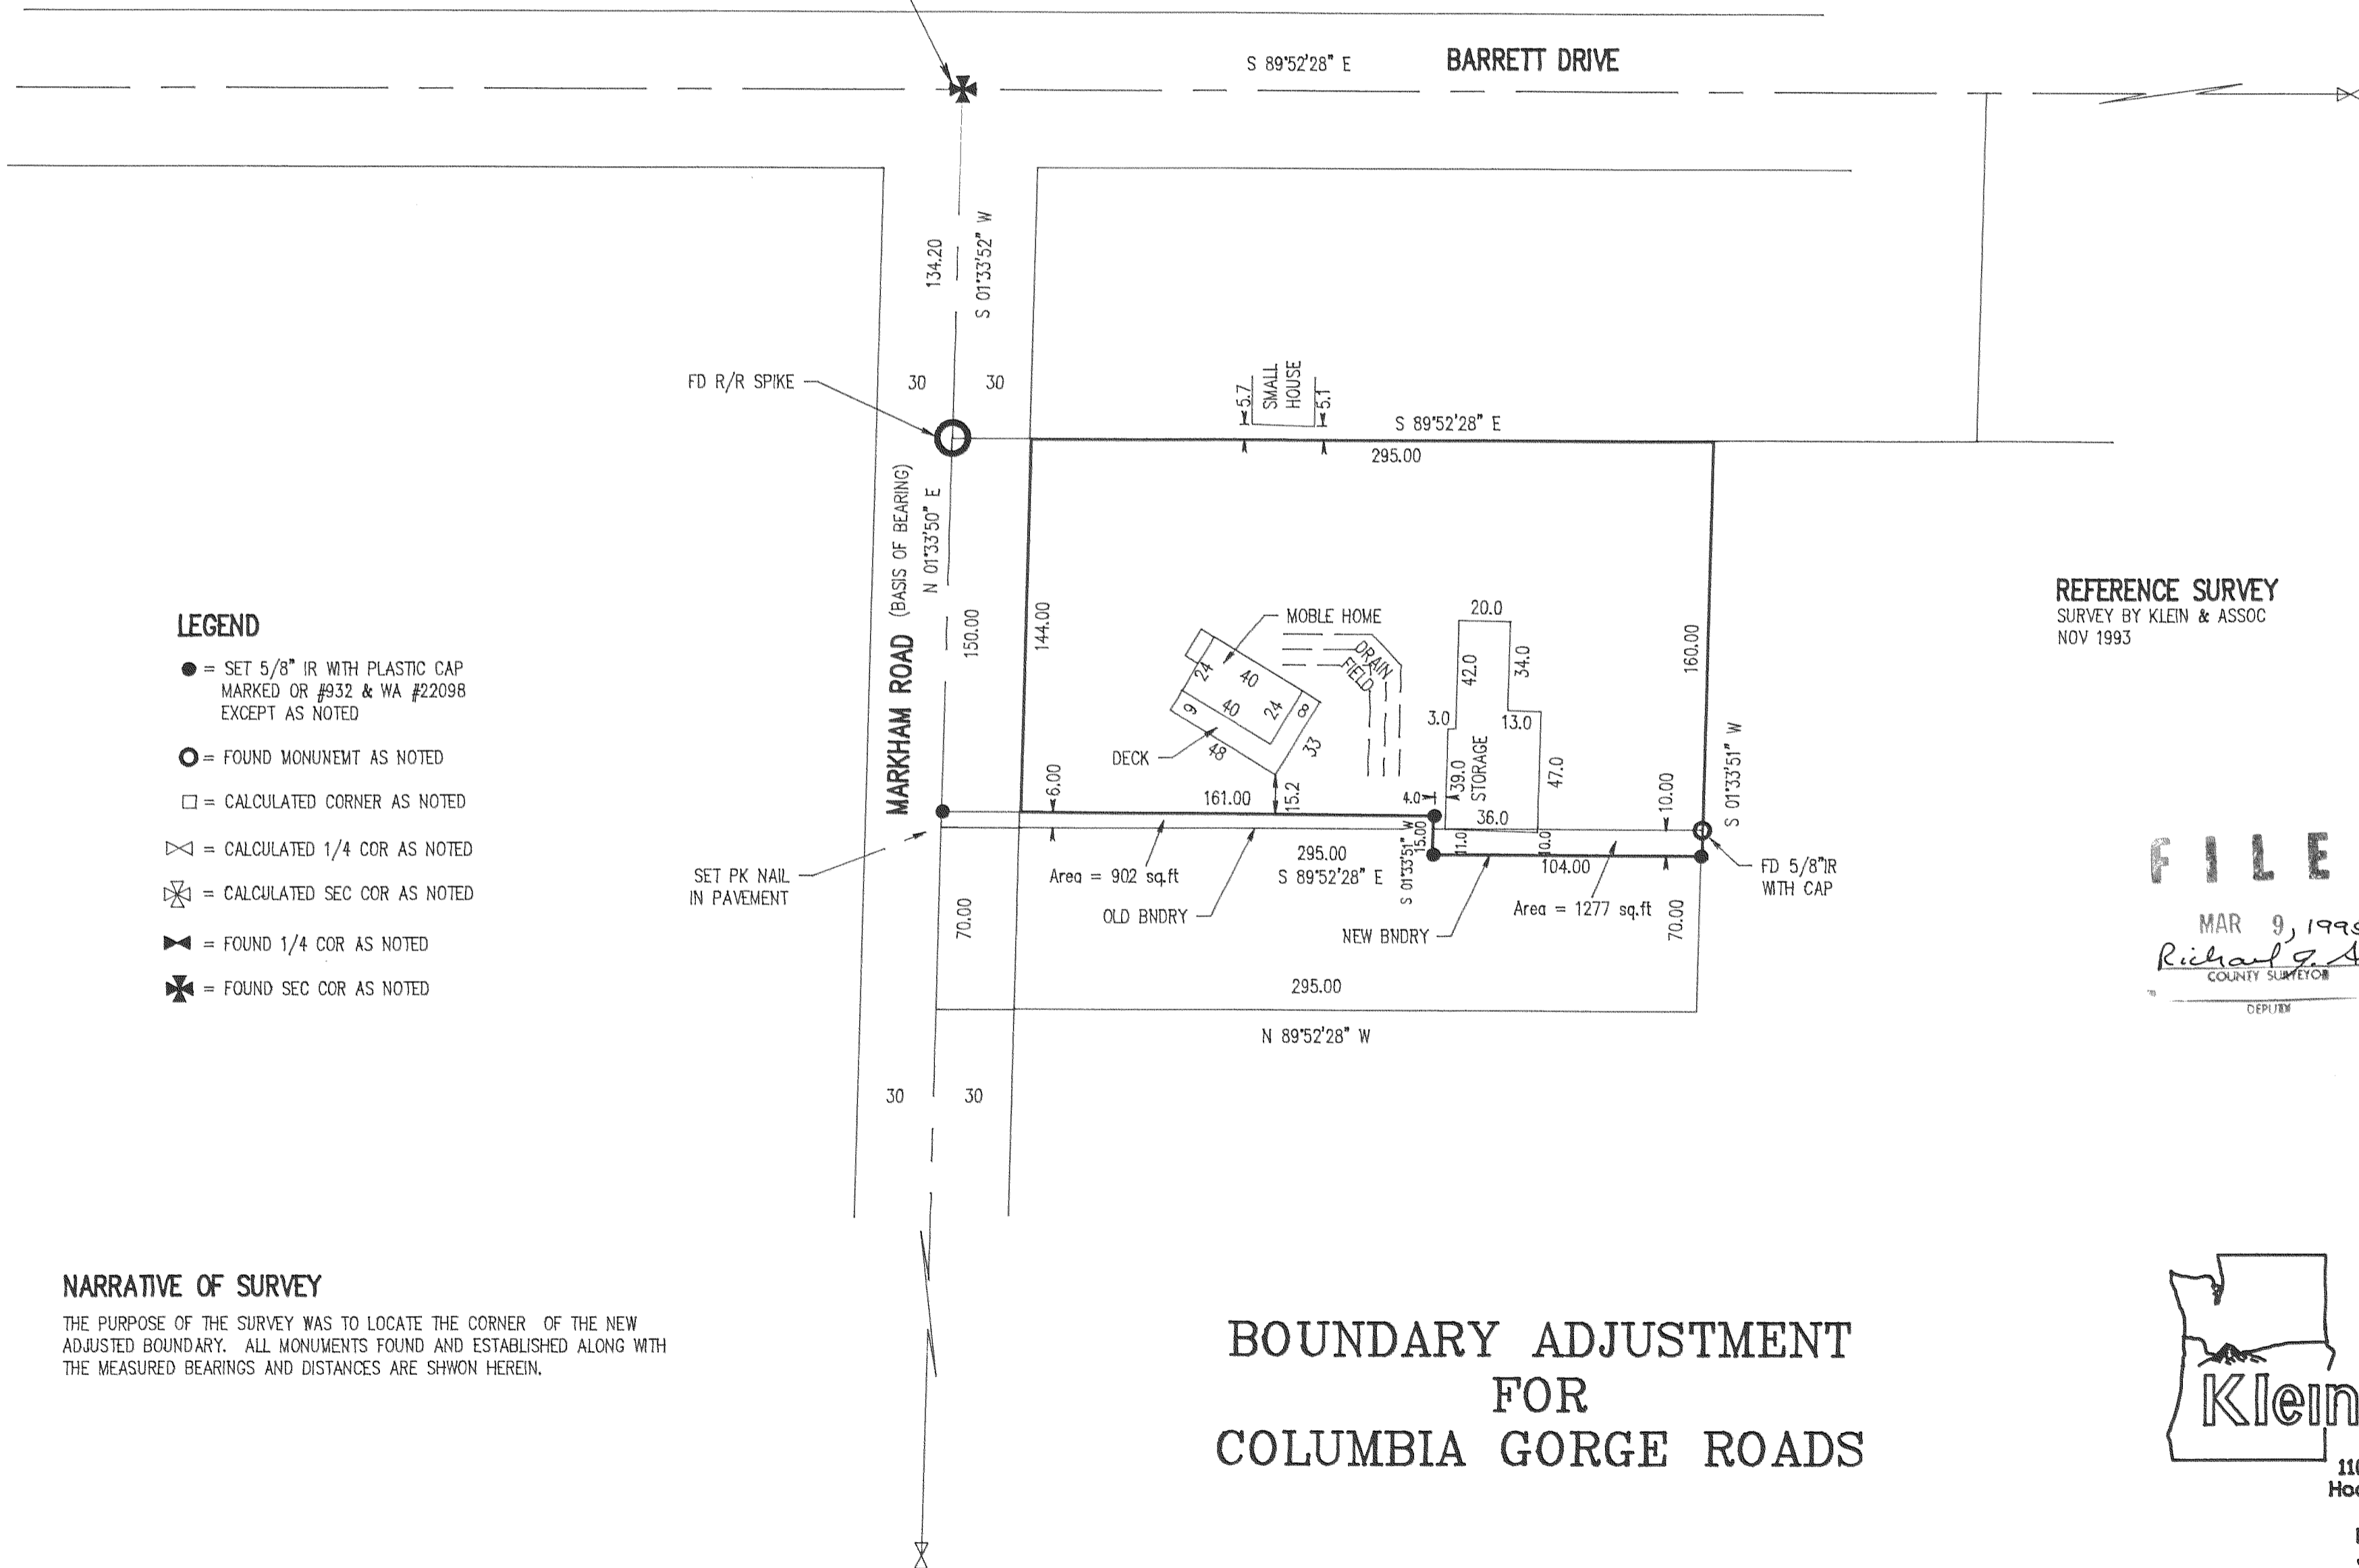

LEGEND

- = SET 5/8" IR WITH PLASTIC CAP MARKED OR #932 & WA #22098 EXCEPT AS NOTED
- = FOUND MONUMENT AS NOTED
- = CALCULATED CORNER AS NOTED
- ⊠ = CALCULATED 1/4 COR AS NOTED
- ⊠ = CALCULATED SEC COR AS NOTED
- ⊠ = FOUND 1/4 COR AS NOTED
- ⊠ = FOUND SEC COR AS NOTED

REFERENCE SURVEY
 SURVEY BY KLEIN & ASSOC
 NOV 1993

FILED

MAR 9, 1995
Richard G. Smith
 COUNTY SURVEYOR

NARRATIVE OF SURVEY

THE PURPOSE OF THE SURVEY WAS TO LOCATE THE CORNER OF THE NEW ADJUSTED BOUNDARY. ALL MONUMENTS FOUND AND ESTABLISHED ALONG WITH THE MEASURED BEARINGS AND DISTANCES ARE SHOWN HEREIN.

**BOUNDARY ADJUSTMENT
 FOR
 COLUMBIA GORGE ROADS**

REGISTERED
 PROFESSIONAL
 LAND SURVEYOR

Anthony C. Klein
 OREGON
 JULY 17, 1970
 ANTHONY C. KLEIN
 932



Klein & Assoc.

LAND SURVEYING
 1109 Country Club Road
 Hood River, Oregon 97031
 Tele: (503)386-3322
 DATE SURVEYED: NOV 1993
 JOB NO.: CHRISMAN