

Apr 4 10 35 AM '96

PARTITION PLAT NO. 9608

Instrument received on the 4 day of
April, 1996 at 10:35AM

Hood River County Director of Records
and Assessments

SURVEYORS CERTIFICATE

I, Anthony C. Klein, being first duly sworn, depose and say that I have correctly surveyed and marked with proper monuments the land represented on this Partition Plat, the boundaries being described in Instrument No. 9952288 dated August 16, 1995, Hood River County Records, to Carole A. Turner

[Signature]
ANTHONY C. KLEIN PLS 932

ACKNOWLEDGEMENTS

We the owners of the land shown herein, hereby declare that this division of land has been made with our free consent and in accordance with our desires.

[Signature] 4-1-96
JAMES T. WALKER Date

[Signature] 4-1-96
BILL N. CHRISMAN Date

STATE OF OREGON }
COUNTY OF Hood River } ss

Subscribed and sworn to before me on this
1 day of April, 1996

by *[Signature]*



APPROVALS

I hereby certify that all taxes and assessment due hereon have been fully paid as required by law.

[Signature]
Hood River County Director of Budget and Finance.

I hereby certify this partition was examined and approved as of this 2 day of April, 1996

[Signature]
Hood River County Surveyor

I hereby certify this partition was examined and approved as of this 4 day of April, 1996

[Signature]
Hood River County Planning Director

**PARTITION PLAT
IN
SW 1/4 SECTION 35, T 3 N, R 10 E, WM
COUNTY OF HOOD RIVER, STATE OF OREGON**


REFERENCE SURVEYS
PARTITION PLAT 95-33

NARRATIVE OF SURVEY

THE PURPOSE OF THE SURVEY WAS TO DIVIDE PARCEL 2 OF PARTITION PLAT 95-33 INTO 2 PARCELS. THE MONUMENTS WERE PREVIOUSLY SET FOR THE ORIGINAL PARTITION AND FOUND DURING THIS SURVEY.

LEGEND

- = FD 5/8" IR WITH PLASTIC CAP MARKED OR #932 & WA #22098 EXCEPT AS NOTED
- = FOUND MONUMENT AS NOTED
- = CALCULATED CORNER AS NOTED
- ⊠ = CALCULATED 1/4 COR AS NOTED
- ⊞ = CALCULATED SEC COR AS NOTED
- ⊞ = FOUND 1/4 COR AS NOTED
- ⊞ = FOUND SEC COR AS NOTED

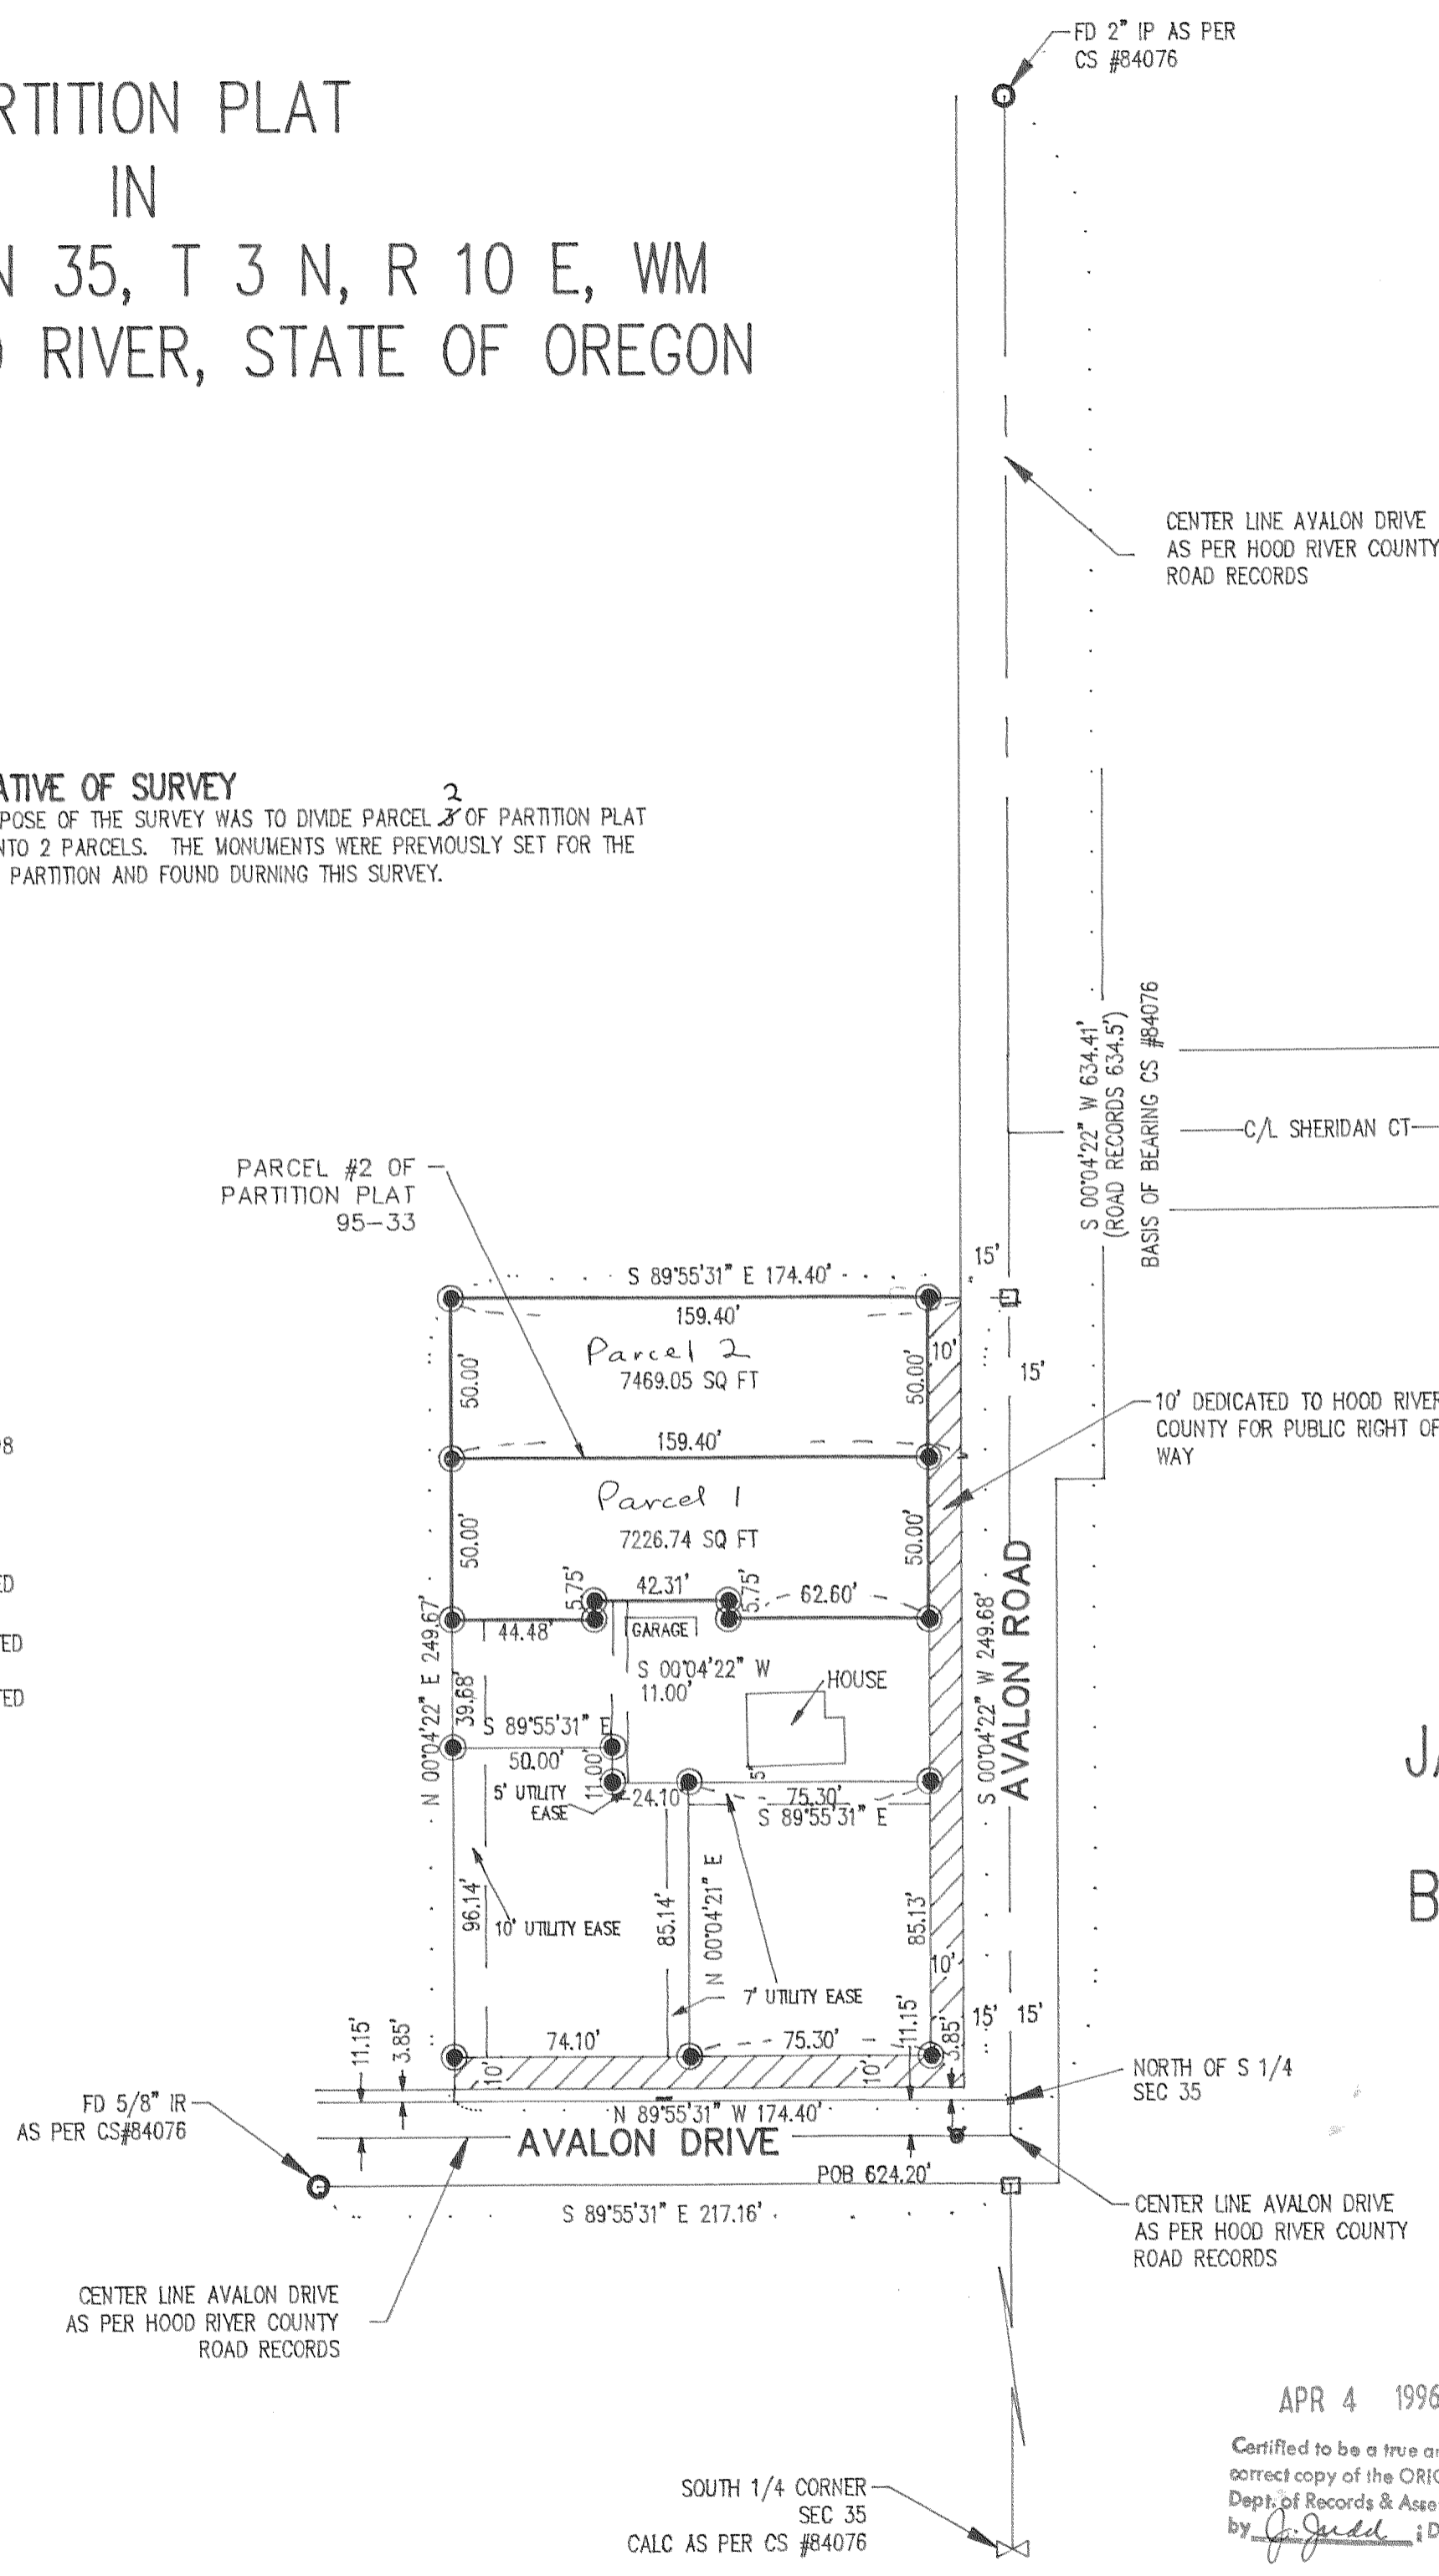

FILED


APR 25, 1996

[Signature]
COUNTY SURVEYOR

**PARTITION
FOR
JAMES T. WALKER
&
BILL N. CHRISMAN**

REGISTERED
PROFESSIONAL
LAND SURVEYOR

OREGON
JULY 17, 1970
ANTHONY C. KLEIN
932
EXPIRES JUNE 30, 1997

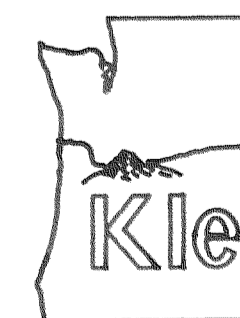

Klein & Assoc.

LAND SURVEYING
1109 Country Club Road
Hood River, Oregon 97031
Tele: (503)386-3322
DATE SURVEYED: JAN 1996
JOB NO. JIM