
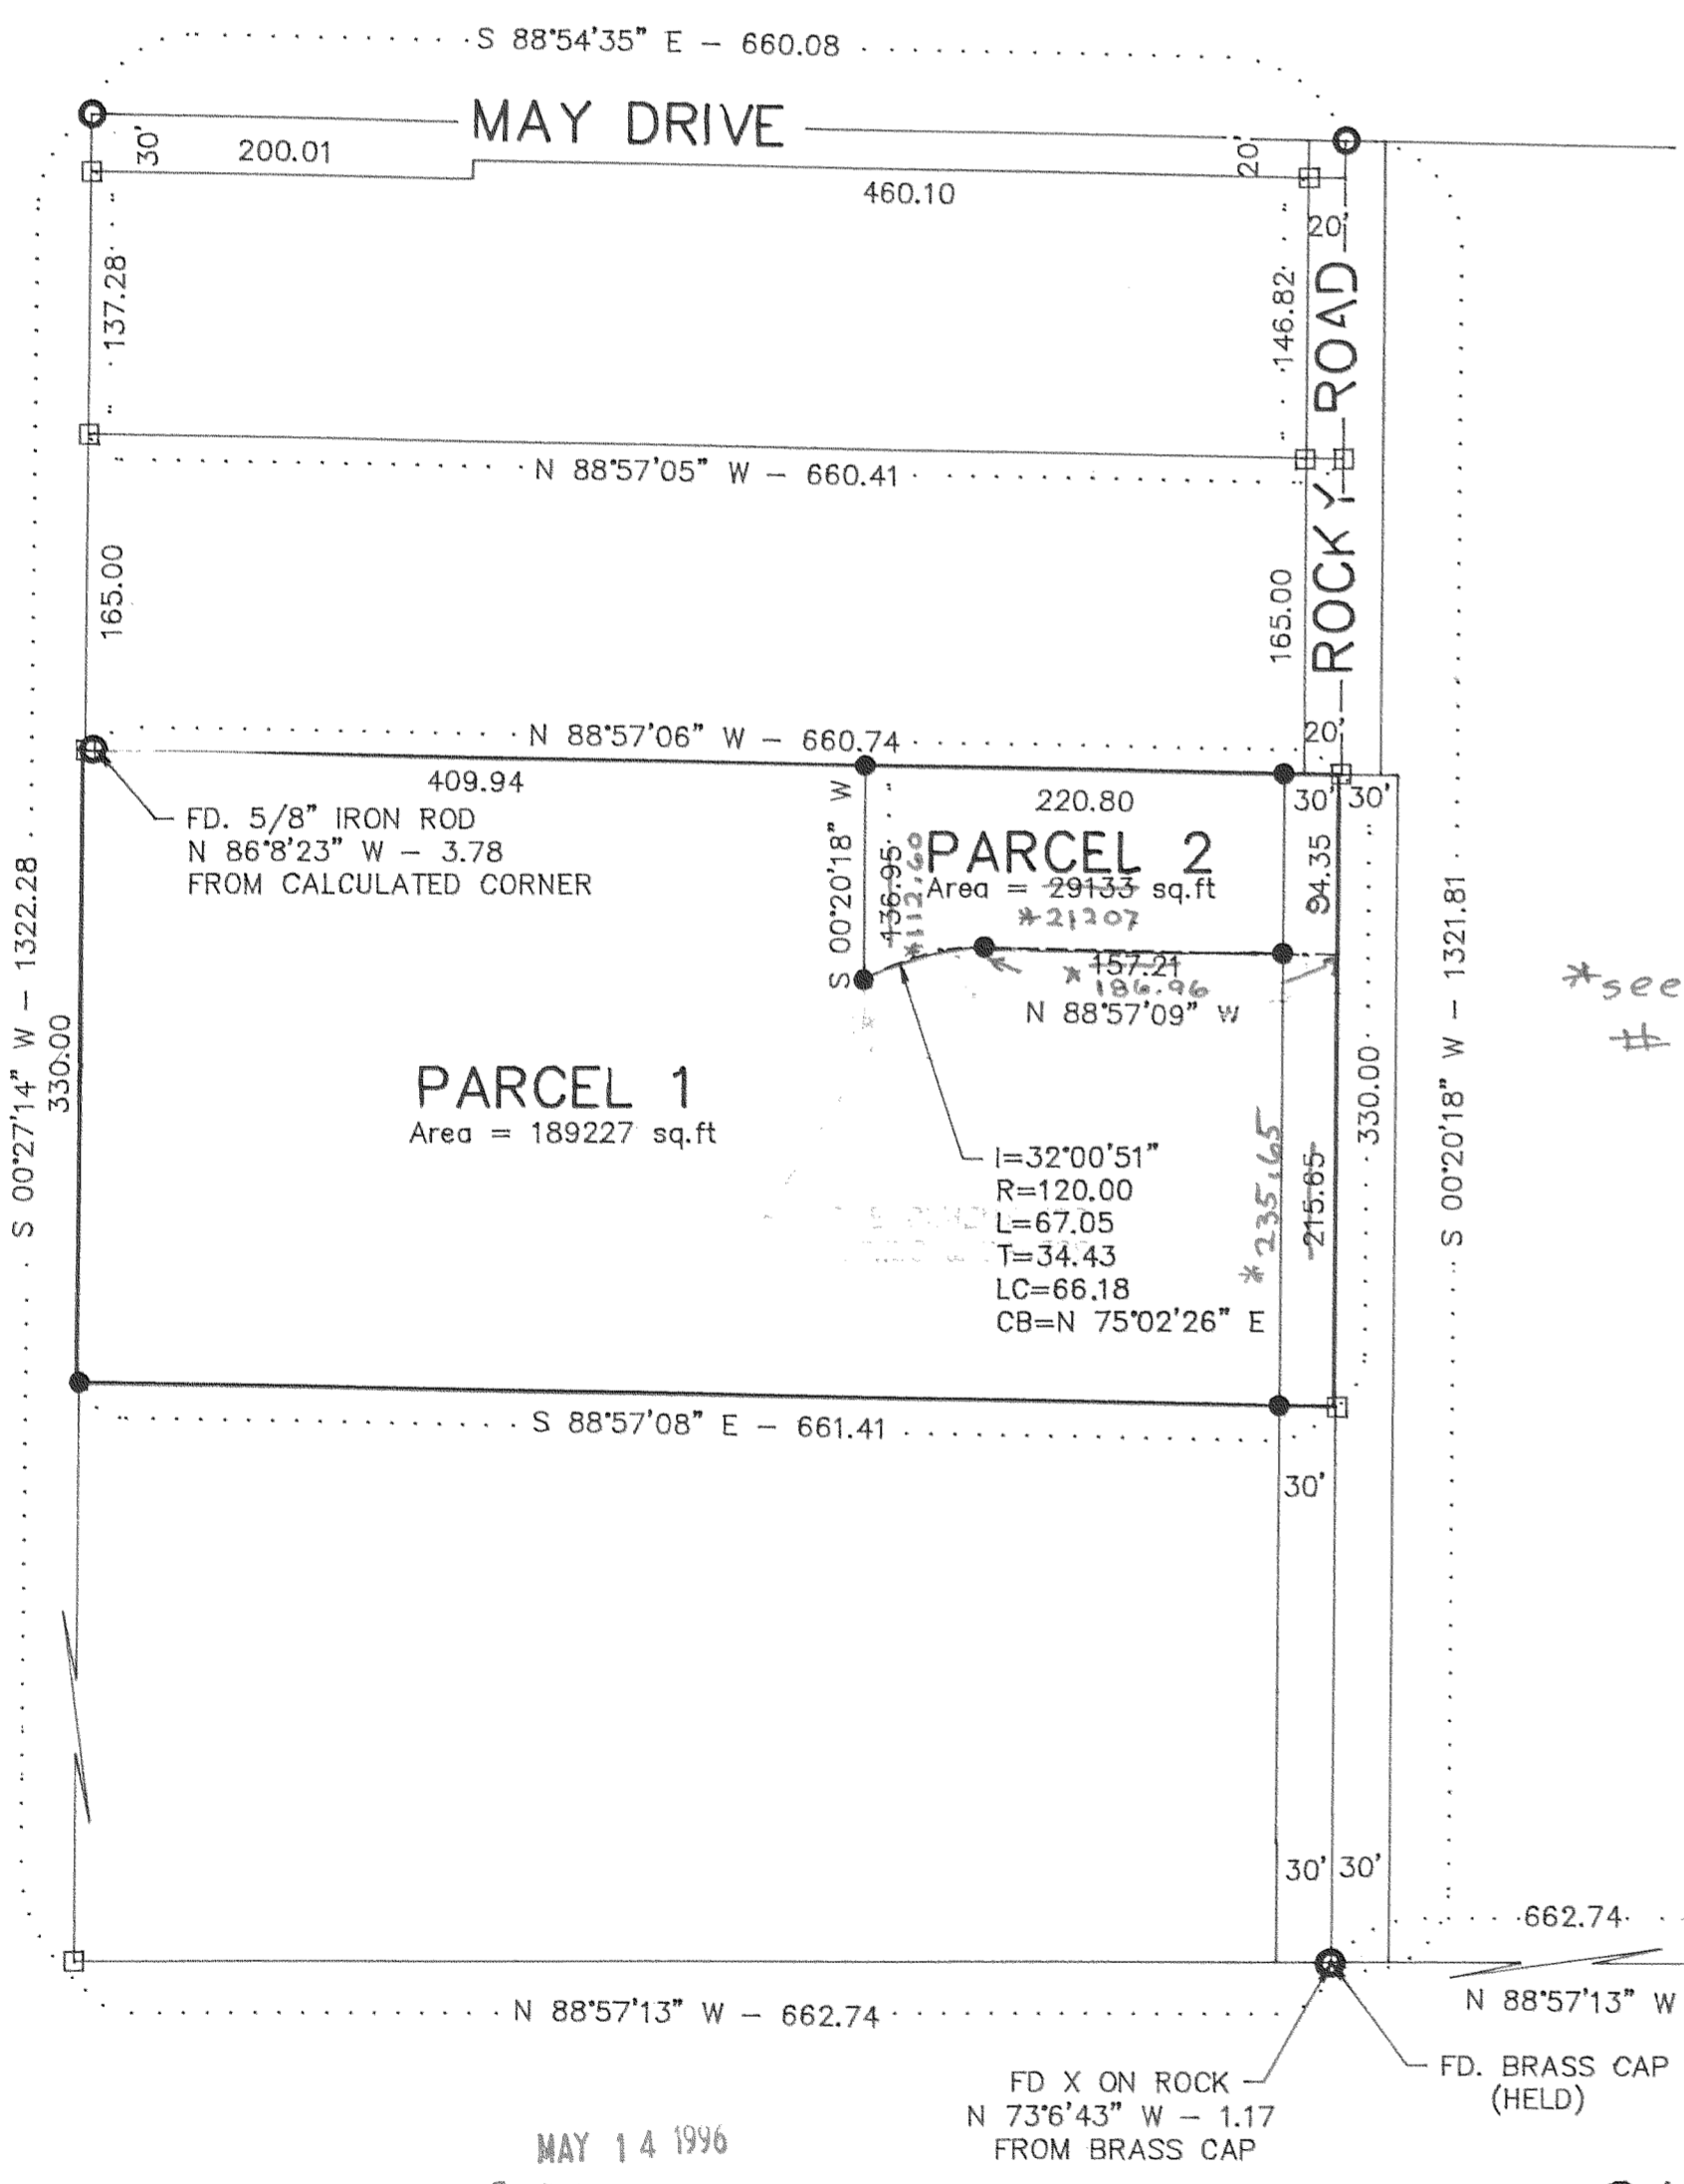


MAY 14 2 20 PM '96

PARTITION IN
NE 1/4, SEC. 34, T 3 N, R 10 E, WM
HOOD RIVER COUNTY, STATE OF OREGON

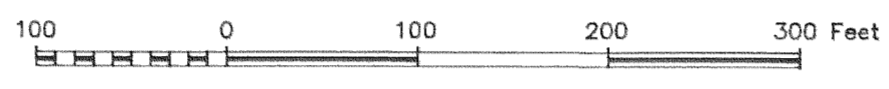

LEGEND

- = SET 5/8" IR WITH PLASTIC CAP MARKED OR #932 & WA #22098 EXCEPT AS NOTED
- = FOUND MONUMENT AS NOTED
- = CALCULATED CORNER AS NOTED
- ⊠ = CALCULATED 1/4 COR AS NOTED
- ⊞ = CALCULATED SEC COR AS NOTED
- ⊞ = FOUND 1/4 COR AS NOTED
- ⊞ = FOUND SEC COR AS NOTED

FILED
MAY 17, 1996
Rick G. Arrl
COUNTY SURVEYOR

NARRATIVE OF SURVEY

THE PURPOSE OF THIS SURVEY WAS TO DIVIDE THE PARCEL INTO 2 PARCELS. ALL MONUMENTS FOUND AND ESTABLISHED, ALONG WITH THE MEASURED BEARINGS AND DISTANCES ARE SHOWN HEREIN.

**see affidavit of correction # 971171*

OFFICIAL SEAL
H. V. GARRABRANT
NOTARY PUBLIC - OREGON
COMMISSION NO. 046097
MY COMMISSION EXPIRES OCT. 8, 1999

REFERENCE SURVEYS
SURVEY BY HOOD RIVER COUNTY
CS #80063
SURVEY BY DLC SURVEYING JUNE, 1990
CS #90094

WATER RIGHT STATEMENT
WATER RIGHTS ARE SUBJECT SUBJECT TO THE STATUTORY POWERS OF FARMERS IRRIGATION DISTRICT AND ICE FOUNTAIN WATER DISTRICT. CERT. #2911
NO OTHER WATER RIGHTS EXIST.

REGISTERED
PROFESSIONAL
LAND SURVEYOR

OREGON
JULY 17, 1970
ANTHONY C. KLEIN
932

EXPIRES JUNE 30, 1997



Klein & Assoc.

LAND SURVEYING
1109 Country Club Road
Hood River, Oregon 97031
Tele: (503)386-3322
DATE SURVEYED: APRIL, 1996
JOB NO.: 93055

PARTITION PLAT NO. 9614
Instrument received on the 14 day of MAY, 1996 at 2:20 P.M.

Hood River County Director of Records and Assessments

SURVEYS CERTIFICATE

I, Anthony C. Klein, being first duly sworn, depose and say that I have correctly surveyed and marked with proper monuments the lands represented on this Partition Plat, the boundaries being described in Instrument No. 850475 dated March 26, 1985, Hood River County Records, to Carmel M. Cervetto.

Anthony C. Klein
ANTHONY C. KLEIN PLS 932

ACKNOWLEDGEMENTS

We the owners of the land shown herein, hereby declare that this division of land has been made with our free consent and in accordance with our desires.

Carmel M. Cervetto 4/12/96
CARMEL M. CERVETTO Date

Date

STATE OF OREGON }
COUNTY OF Hood River } ss

Subscribed and sworn to before me on this day of _____, 19__

by *Carmel M. Cervetto*
H. V. Garrabrant

Notary Public for the State of Oregon
My commission expires 10-8-99

APPROVALS

I hereby certify that all taxes and assessment due hereon have been fully paid as required by law.

Robert D. Brown Sr.
Hood River County Director of Budget and Finance.

I hereby certify this partition was examined and approved as of this 17 day of April, 1996

Rick G. Arrl
Hood River County Surveyor

I hereby certify this partition was examined and approved as of this 14th day of May, 1996

Anthony C. Klein
Hood River County Planning Director
Minor Partition #94-092

MAY 14 1996
Certified to be a true and correct copy of the ORIGINAL
Dept. of Records & Assessment
by *J. J. [Signature]* Deputy

PARTITION FOR
CARMEL M. CERVETTO

#96032