


NORTH QUARTER CORNER
SECTION 5
FD BRASS DISC

CURVE	DELTA ANGLE	RADIUS	ARC	TANGENT	CHORD	CHORD BEARING
C 1	05° 22' 30"	1432.39'	134.37'	67.24'	134.33'	S 09° 29' 23" E
C 2	02° 13' 35"	1397.39'	54.30'	27.15'	54.30'	S 11° 03' 49" E
C 3	03° 08' 55"	1397.39'	76.79'	38.40'	76.78'	S 08° 22' 37" E

LEGEND:

- SET 5/8" IRON ROD WITH YELLOW PLASTIC CAP STAMPED "WYEAST SURVEYS PLS 2393"
- ⊙ CALCULATED POSITION, NOT SET
- FOUND 1/2" IRON ROD AS PER CS# 79012

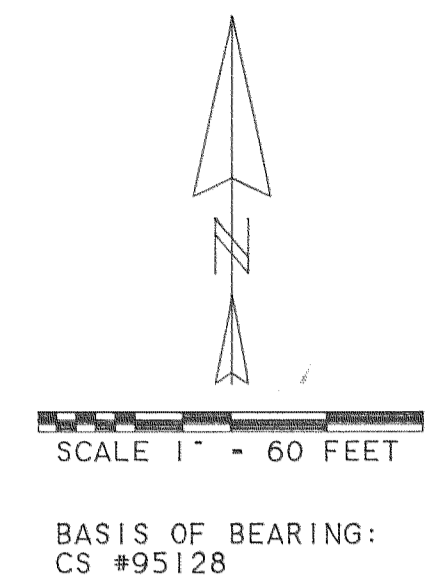


FILED
RECORDS AND ASSESSMENT
HOOD RIVER CO.
Jul 29 10 36 AM '96

Partition Plat # 9621

Instrument received on the 29
day of JULY 19 96
at 10:36 A.M.

Hood River Director of Records
and Assessments

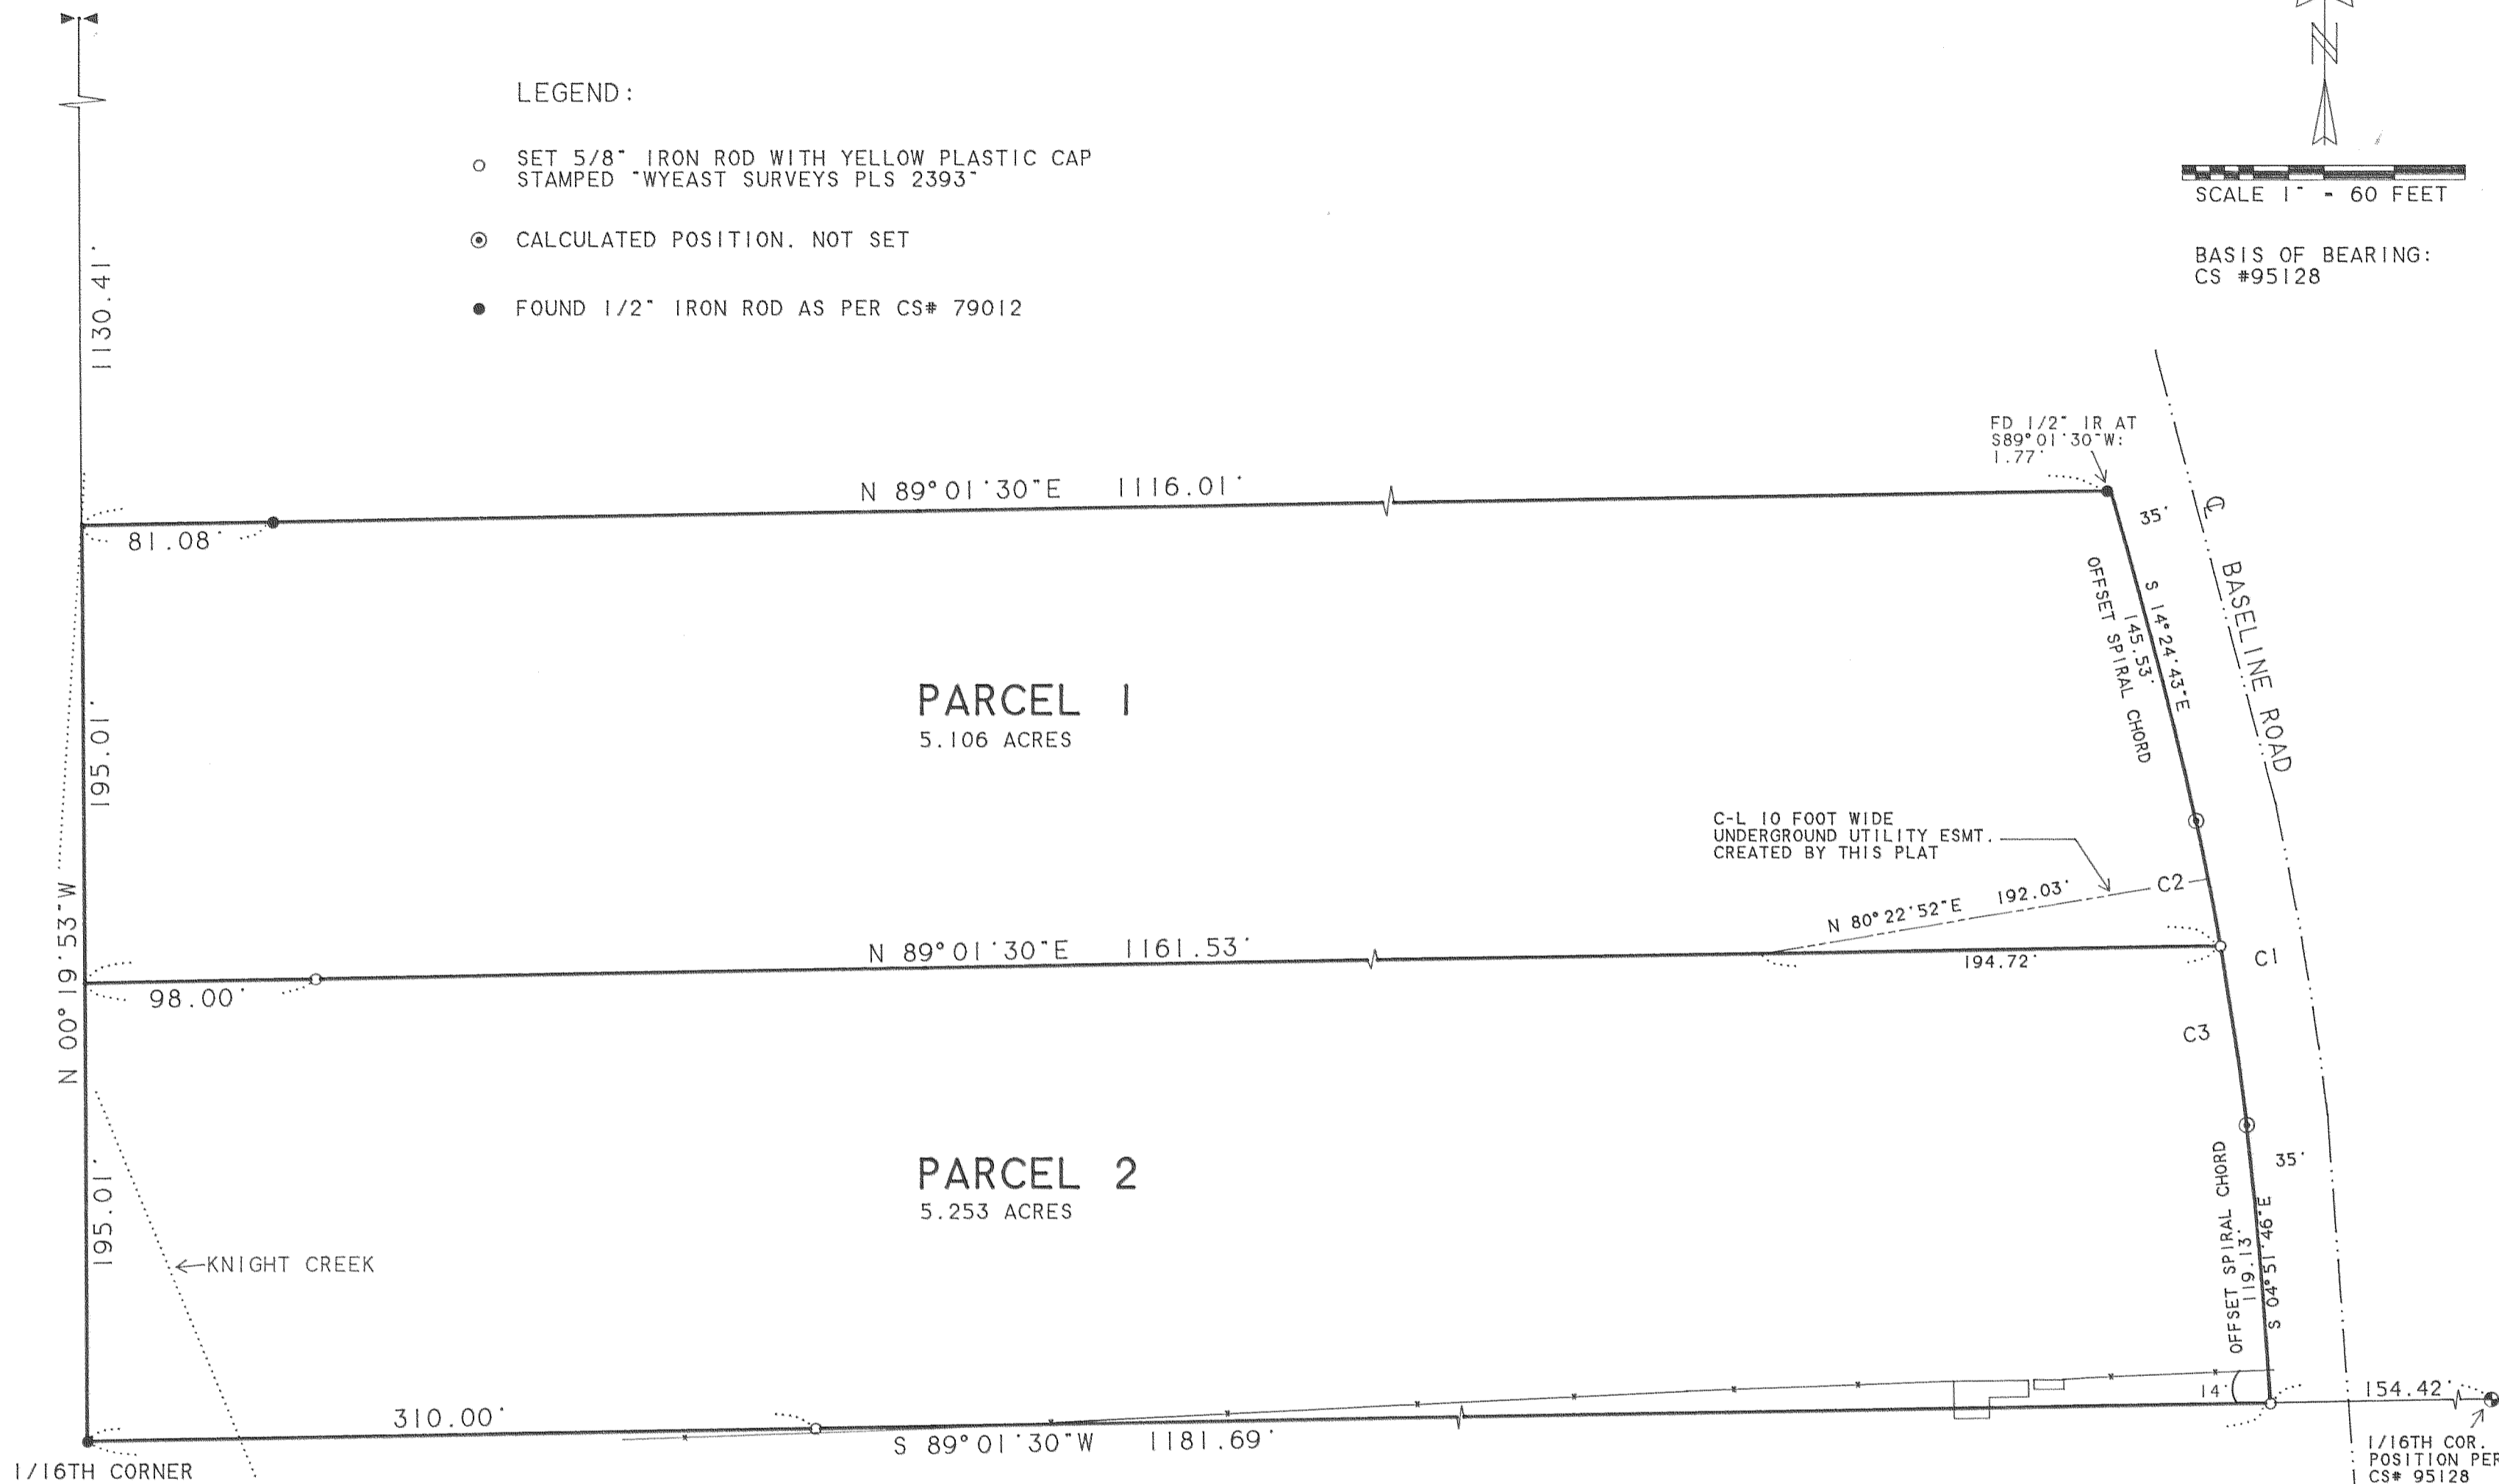

SURVEYOR'S CERTIFICATE:
I, *Kevin Dowd*
being first duly sworn, depose and say
that I have correctly surveyed and marked
with proper monuments the lands
represented on this Partition Plat, the
boundaries being described in instrument:
#942574, dated JULY 07, 1994.
Hood River County Deed Records to
ROBERT H. SCHUPPE AND BARBARA M. SCHUPPE

ACKNOWLEDGEMENTS:
We the owner(s) of the land shown
herein hereby declare that this division
of land has been made with our free
consent and in accordance with our
desires.
OWNER: *Robert H. Schuppe, Barbara M. Schuppe* DATE: 7/29/96
STATE OF _____)
COUNTY OF _____) s.s.
Subscribed and sworn to before me this
29th day of July 19 96
by *Bea McKim*
OFFICIAL SEAL
BEA MCKIM
NOTARY PUBLIC - OREGON
COMMISSION NO. 034131
MY COMMISSION EXPIRES APR. 25, 1998
Notary Public for the State of _____
My commission expires 4-25-98

OWNER _____ DATE _____
STATE OF _____)
COUNTY OF _____) s.s.
Subscribed and sworn to before me this _____
day of _____ 19 ____
by _____
Notary Public for the State of _____
My commission expires _____

EASEMENTS:

- EASEMENT FOR ELECTRIC TRANSMISSION LINES GRANTED TO PACIFIC POWER AND LIGHT CO. AS PER BOOK 40, PAGE 417.
- EASEMENT FOR IRRIGATION PIPELINE GRANTED TO MIDDLE FORK IRRIGATION DISTRICT AS PER BOOK 75, PAGE 307.
- EASEMENT FOR TELEPHONE LINES GRANTED TO UNITED TELEPHONE CO. AS PER FEE NO. 691761.
- EASEMENT FOR ELECTRIC TRANSMISSION AND DISTRIBUTION LINE GRANTED TO HOOD RIVER ELECTRIC COOPERATIVE AS PER FEE NO. 800188.

NARRATIVE:

THE PURPOSE OF THIS SURVEY IS TO MONUMENT THE LINES OF A PARTITION OF THAT TRACT OF LAND DESCRIBED IN DEED RECORDED AS FEE NO. 942574, HOOD RIVER COUNTY DEED RECORDS. THE BOUNDARIES WERE ESTABLISHED AS PER DEED USING SECTION 5 SUBDIVISION DATA OF CS# 95128. THE TRACT WAS PARTITIONED AS PER CLIENT INSTRUCTION.

PARTITION PLAT

SITUATED IN THE NORTHEAST QUARTER OF SECTION 5 T1 SOUTH, R10 EAST, W.M. HOOD RIVER COUNTY, OREGON

FOR: ROBERT SCHUPPE

FILED

AUG 29, 1996

Richard G. Anell
COUNTY SURVEYOR

DEPUTY

REGISTERED
PROFESSIONAL
LAND SURVEYOR

Kevin Dowd

OREGON
JULY 26, 1989
KEVIN DOWD
2393

RENEWED 12-31-97
7-26-96

JUL 29 1996

Certified to be a true and correct copy of the ORIGINAL Dept. of Records & Assessment by *J. Judd*; Deputy

WYEAST SURVEYS
KEVIN DOWD
4399 WOODWORTH DR.
MT HOOD, OR 97041
(541) 352-6065

APPROVALS:

I hereby certify that all taxes and assessment due hereon have been fully paid as required by law.
Daniel Guy Hammer, CPA
Hood River County Director of Budget and Finance

I hereby certify this partition was examined and approved as of this 29 day of July 19 96
Richard G. Anell
Hood River County Surveyor

I hereby certify this partition was examined and approved as of this 29 day of JULY 19 96
Planning File Number
mP# 96-103
Hood River Planning Director