


**BOUNDARY ADJUSTMENT IN
SE 1/4 SEC 11, T 1 N, R 10 E, WM
COUNTY OF HOOD RIVER, STATE OF OREGON**

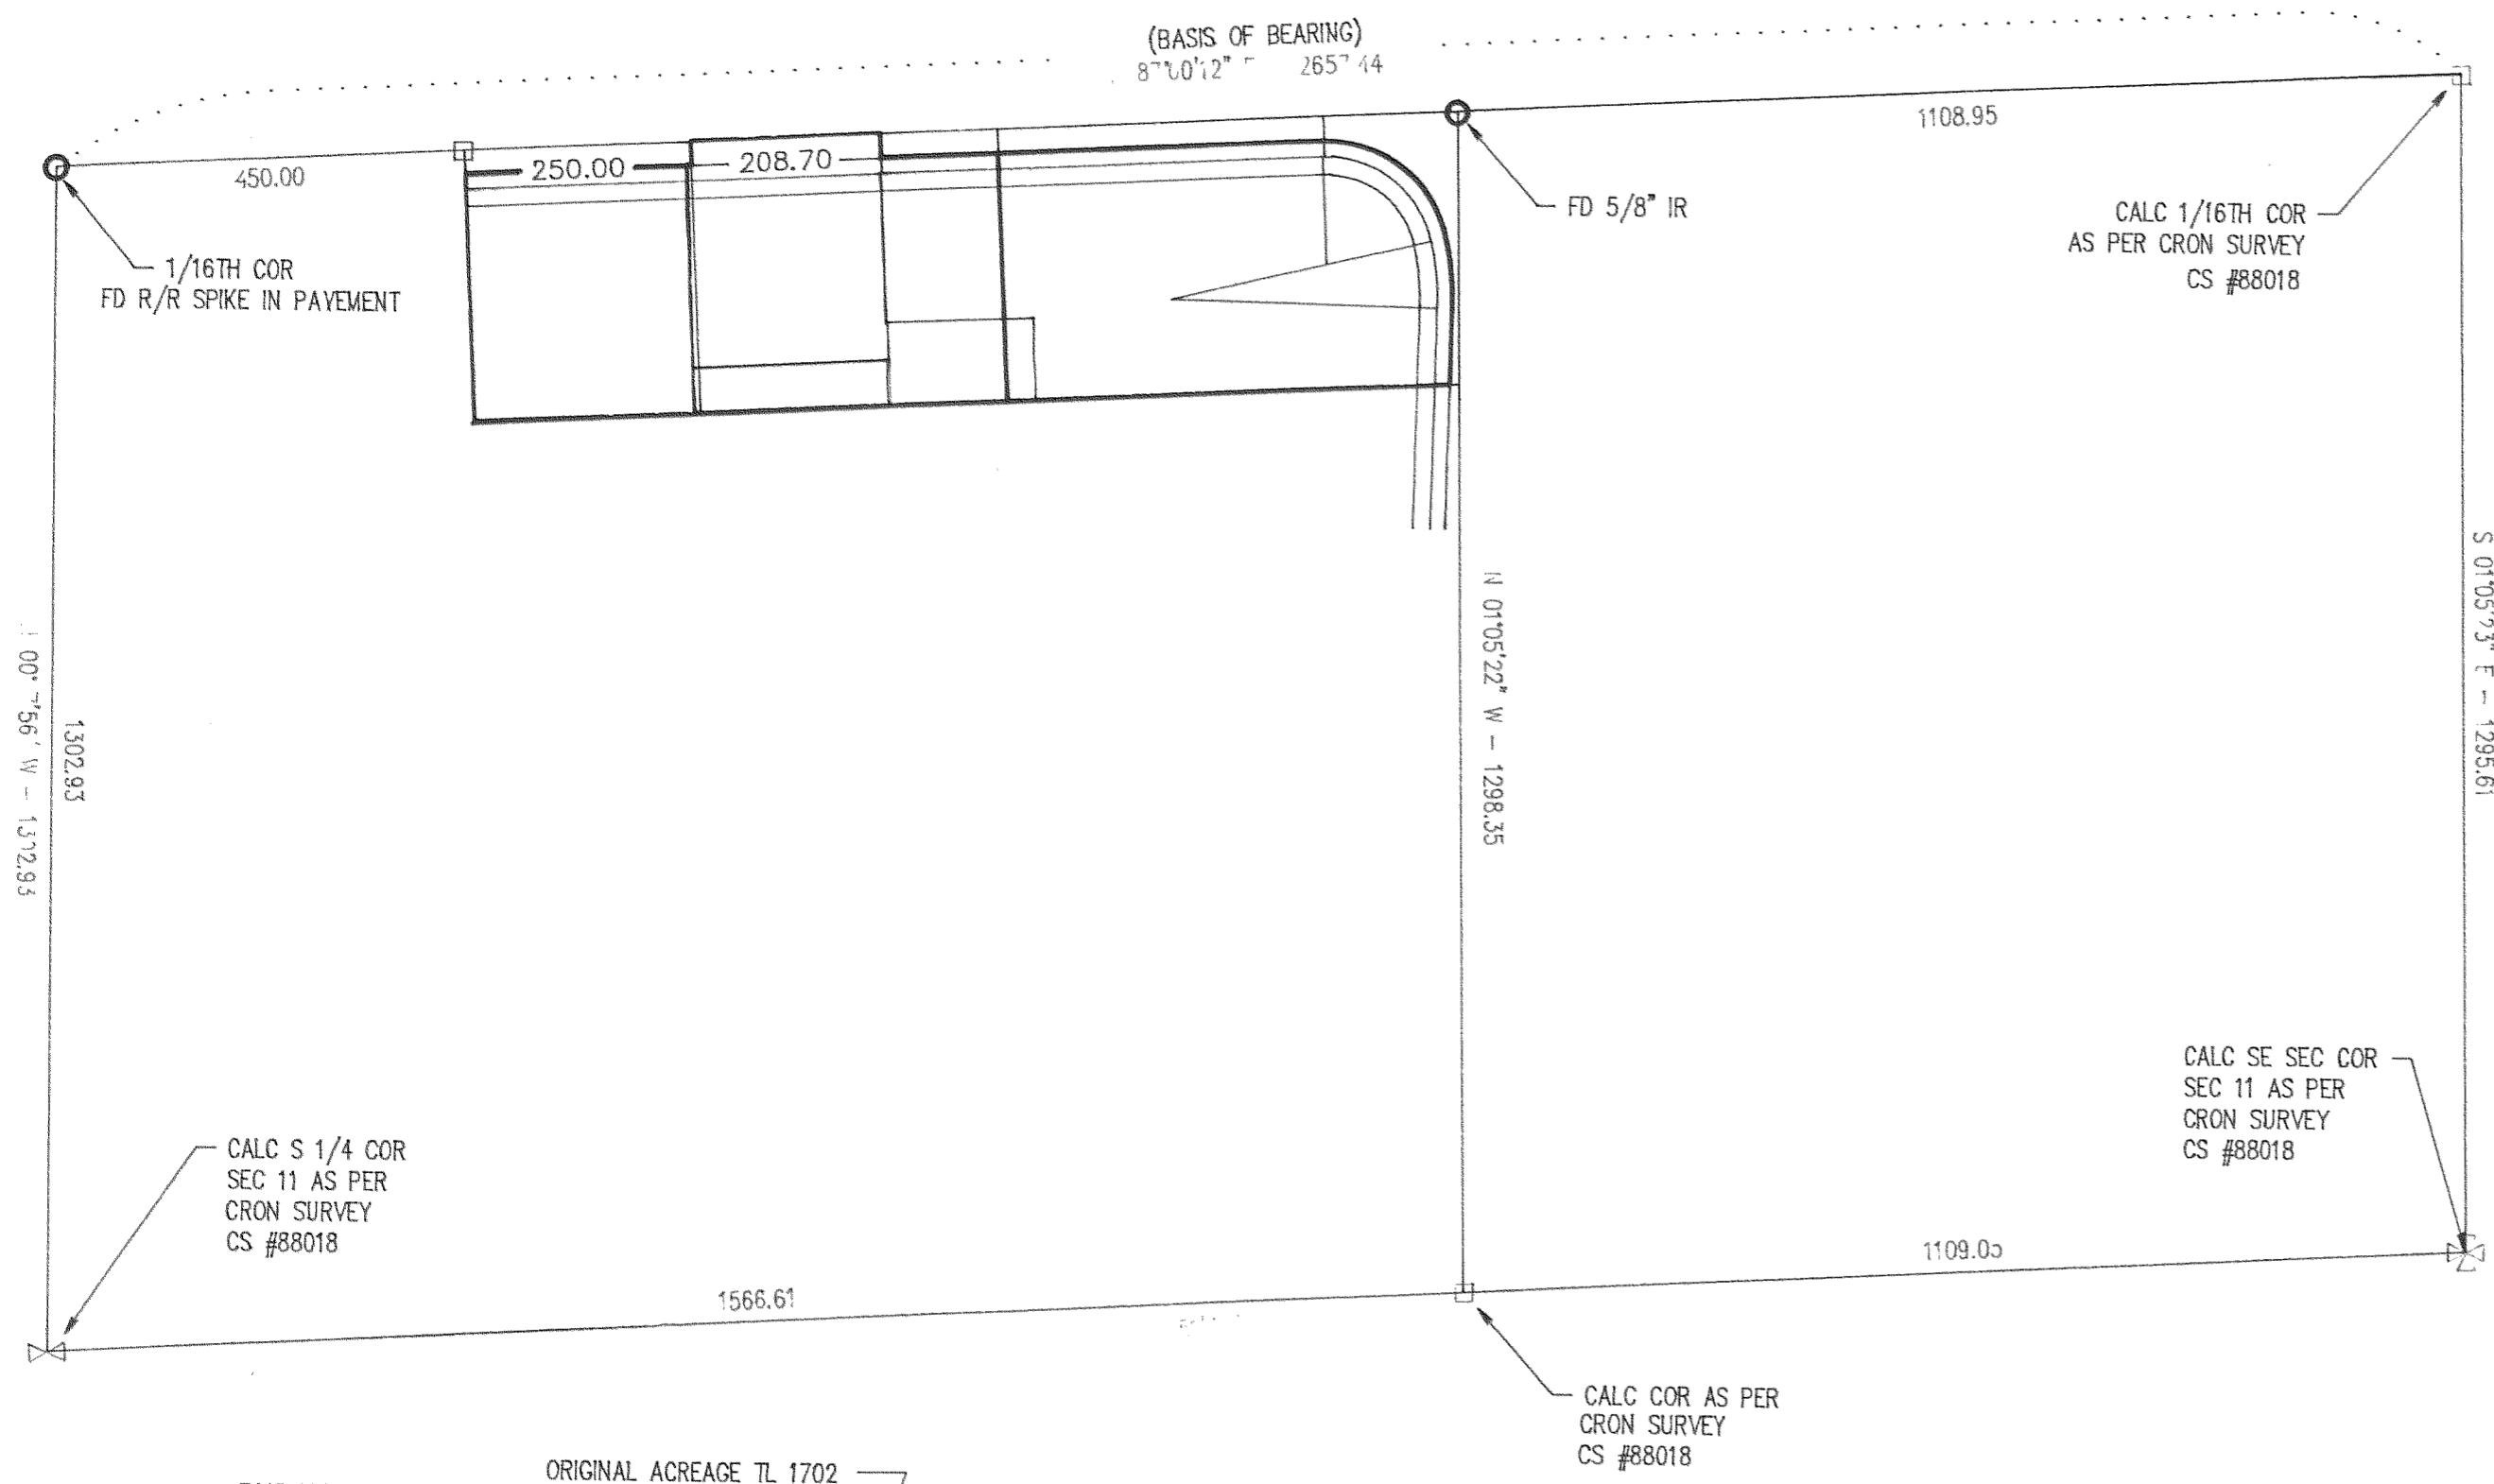


**BASIS OF BEARING
CS #88018**

REFERENCE SURVEYS
SURVEY BY DLC SURVING, MAR 1988
CS #88018
SURVEY BY DLC SURVING, MAY 1985
CS #85026

NARRATIVE OF SURVEY

THE PURPOSE OF THE SURVEY WAS TO ADJUST THE BOUNDARY BETWEEN TAX LOT 1702 AND 1705. AS SHOWN ON THE PLAT, BOOTH HILL ROAD DOES NOT FOLLOW THE 1/16TH LINE AS WAS THE ORIGINAL INTENTION. AS PER JUDGEMENT IN HOOD RIVER CIRCUIT COURT (DECREE NO. 7414) FILED DECEMBER 16, 1976, HOOD RIVER COUNTY RECORDS, THE LAND NORTH OF TAX LOT 1700 WAS IN THE POSSESSION OF OWNERS TO THE NORTH. THE ACREAGE FOR TAX LOT 1700 WAS CALCULATED TO THE CENTER OF THE EXISTING ROAD. THE ACREAGE FOR TAX LOT 1702 WAS CALCULATED AS DESCRIBED IN THEIR DEED. ALL MONUMENTS FOUND AND ESTABLISHED, ALONG WITH THE MEASURED BEARINGS AND DISTANCES ARE SHOWN HEREIN.

FILED
MAR 18, 1997
Richard G. Smith
COUNTY SURVEYOR

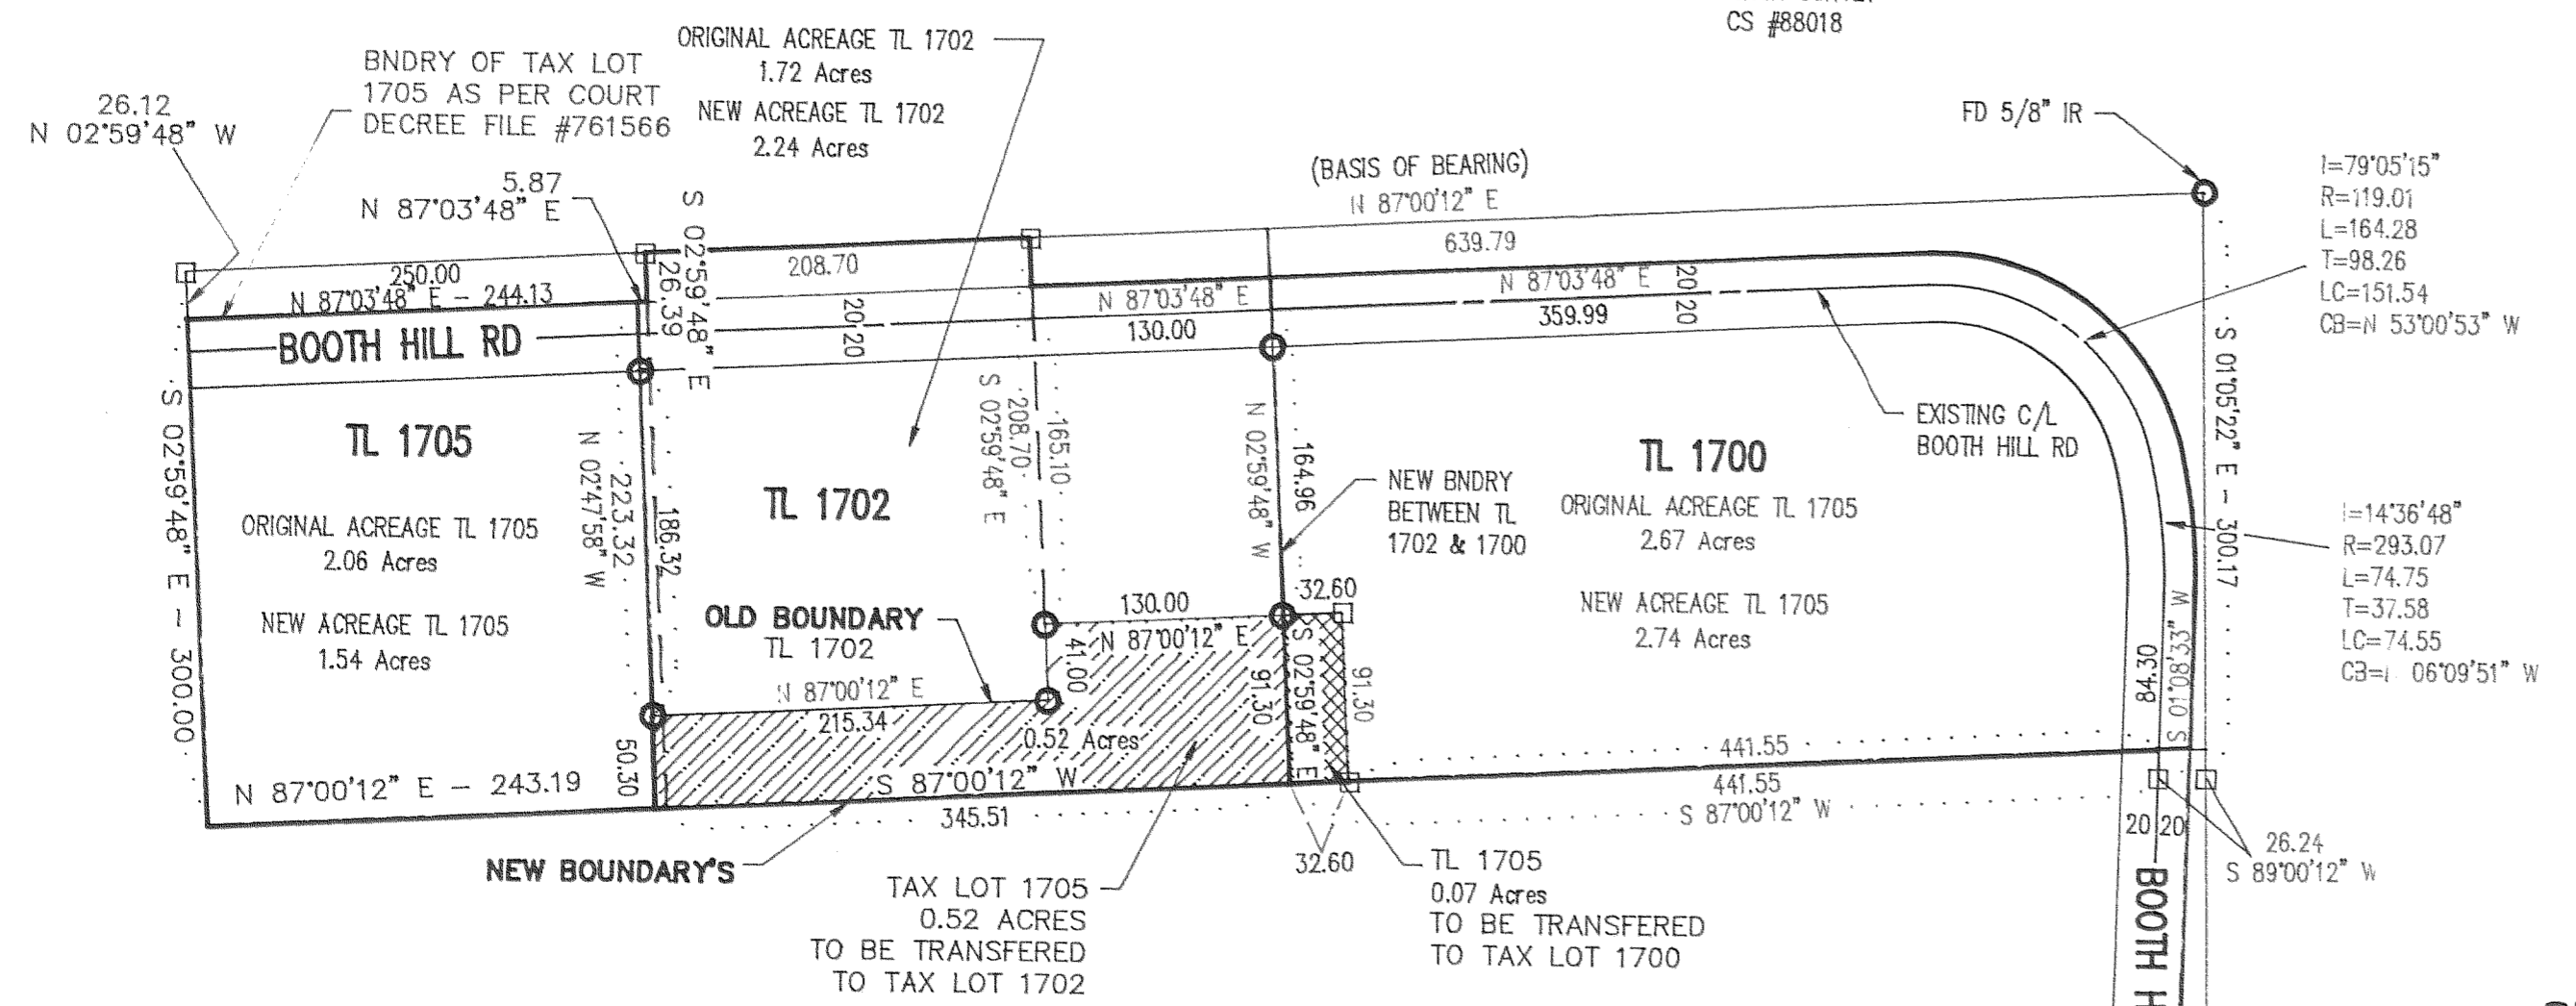

LEGEND

- = SET 5/8" IR WITH PLASTIC CAP MARKED OR #932 & WA #22098 EXCEPT AS NOTED
- = FOUND 5/8" IRON RODS
- = CALCULATED CORNER AS NOTED
- ⊗ = CALCULATED 1/4 COR AS NOTED
- ⊠ = CALCULATED SEC COR AS NOTED
- ⊞ = FOUND 1/4 COR AS NOTED
- ⊞ = FOUND SEC COR AS NOTED

**SURVEY FOR
DON AND SHERRY
BALES**

REGISTERED
PROFESSIONAL
LAND SURVEYOR

OREGON
JULY 17, 1970
ANTHONY C. KLEIN
932
EXPIRES 6-30-97

Klein & Assoc.

LAND SURVEYING
1109 Country Club Road
Hood River, Oregon 97001
Tele: (503)386-3322
DATE SURVEYED: DECEMBER 1996
JOB NO.: 98080

97004