

SURVEY IN DIVISION 2, SEC 7, T 2 N, R 8 E, WM COUNTY OF HOOD RIVER, STATE OF OREGON

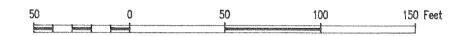

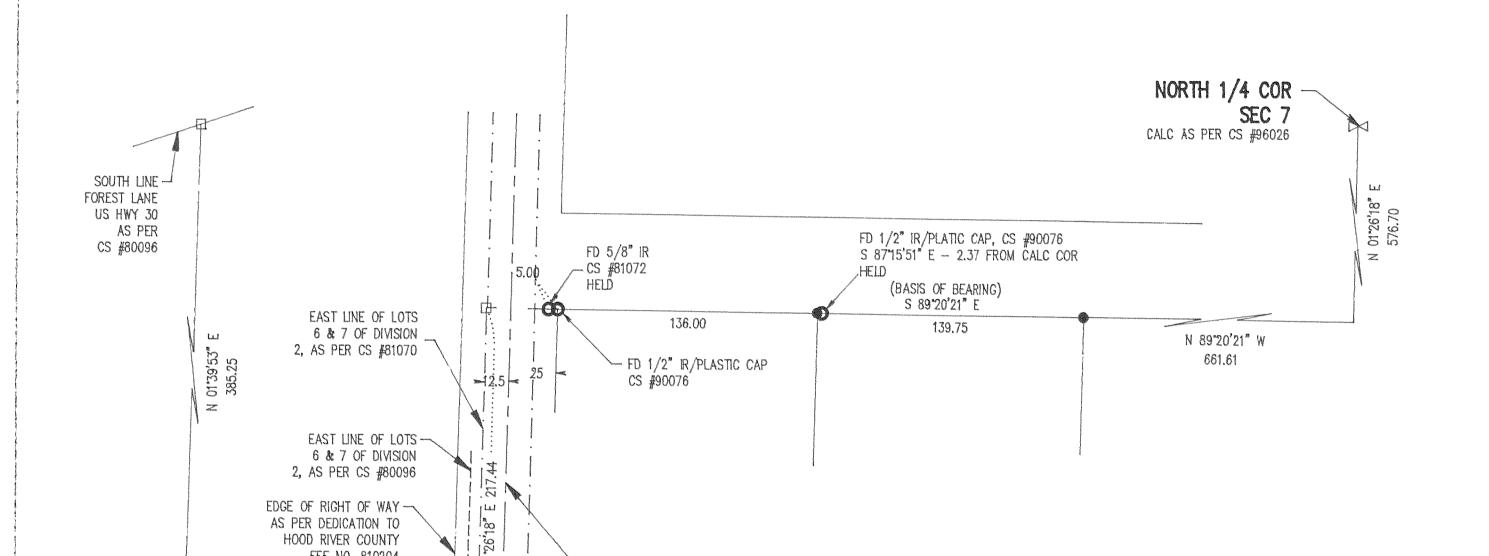



HOOD RIVER COUNTY

N 88°20'07" W

346.20

..... 137.50 ········ N 88*20'07" W, 150.00 ··

HOUSE

-FD 1/2" IRON PIPE

S 76'08'23" W, 5.85

FROM SET IRON ROD HELD FOR RIGHT OF WAY

HELD ALSO TO CALC PENSE'S SURVEY

FD 1/2" IRON PIPE BENT

N -08'33'31" E, 2.00 — 5.67

EXISTING FENCE .

FEE NO. 810204

151

FD 1/2" IRON PIPE N 76°08'23" E, 7.42 FROM SET IRON ROD

HELD FOR RIGHT OF WAY

HELD ALSO TO CALC PENSE'S SURVEY

CENTER LINE JACKSON ROBERTS

NORTHERLY RIGHT OF WAY

INTERSTATE HIGHWAY 84

ROAD

NARRATIVE OF SURVEY

THE PURPOSE OF THE SURVEY WAS TO ESTABLISH THE BOUNDARYS OF THE PARCEL AS SHOWN. A SURVEY BY CLAIR PENSE WAS FOUND THAT ESTABLISHED THE BOUNDARYS OF THE PARCEL IN 1980. A SURVEY BY TERRA SURVEYING WAS DONE IN 1981 ESTABLISHING JACKSON ROBERTS ROAD AND THE EAST BOUNDARY OF THIS PARCEL. TERRA SURVEYING DID NOT EXCEPT PENSE'S SURVEY BECAUSE HE DID NOT PROPORTION HIS MEASURMENTS OF DIVISION 2. I FOUND THREE OF THE IRON PIPES OF PENSE'S SURVEY AND MONUMENTS OF TERRA'S SURVEY. I USED PENSE'S SURVEY TO ESTABLISH THE NORTH AND SOUTH BOUND-ARYS OF THE PARCEL AND TERRA'S SURVEY TO EXTABLISH THE EAST AND WEST BOUNDARYS. SEE THE NOTES ON THE SURVEY TO SEE THE DIFFERENCES BETWEEN PENSE'S AND TERRA'S SURVEY. ALL MOUNUMENTS FOUND AND ESTABLISHED, ALONG WITH THE MEASURED BEAR-INGS AND DISTANCES ARE SHOWN HEREIN.

LEGEND

- = SET 5/8" IR WITH PLASTIC CAP MARKÉD OR #932 & WA #22098 EXCEPT AS NOTED
- = FOUND MONUNEMT AS NOTED
- ☐ = CALCULATED CORNER AS NOTED
- □ = CALCULATED 1/4 COR AS NOTED


REFERENCE SURVEYS

SURVEY BY DLC SURVEYING, SEPT 1990 CS #90076

SURVEY BY TERRA SURVEYING, JUNE 1981 CS #81070

SURVEY BY TERRA SURVEYING, SEPT 1983 CS #96026

SURVEY BY CLAIR PENSE, DEC 1980

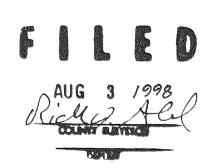

SURVEY FOR ROGER & SUZANNE FREEBORN

