

**NARRATIVE:**  
NO MAJOR DISCREPANCIES WERE FOUND.

**LOCATION OF SURVEY:**  
THE NORTHEAST 1/4 OF SECTION 18,  
TOWNSHIP 2 NORTH, RANGE 10 EAST,  
W.M., HOOD RIVER COUNTY, OREGON.


REGISTERED  
PROFESSIONAL  
LAND SURVEYOR

OREGON  
JULY 13, 1979  
ROY O. GAYLORD  
1815

Expires June, 1999

**BASIS OF BEARING:**  
PRIOR TERRA SURVEY IN THIS SECTION.

**REFERENCES:**  
COUNTY SURVEY FILE NUMBER 94006,  
COUNTY SURVEY FILE NUMBER 93027,  
TERRA SURVEYING PROJECT 8334,  
UNDER COUNTY FILE NUMBER 83072.

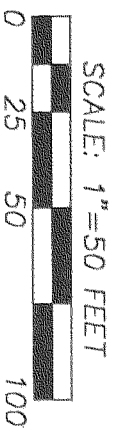


**LEGEND:**

- SET 5/8"X30" IRON ROD W/CAP
- FOUND MONUMENT OF RECORD
- CALCULATED, NOT FOUND OR SET

**TERRA SURVEYING**

DATE: DECEMBER, 1998  
SCALE: 1" = 50'  
PROJECT: 9857

P.O. BOX 617  
HOOD RIVER, OREGON 97031  
PHONE & FAX: (541) 386-4531  
terra@gorge.net

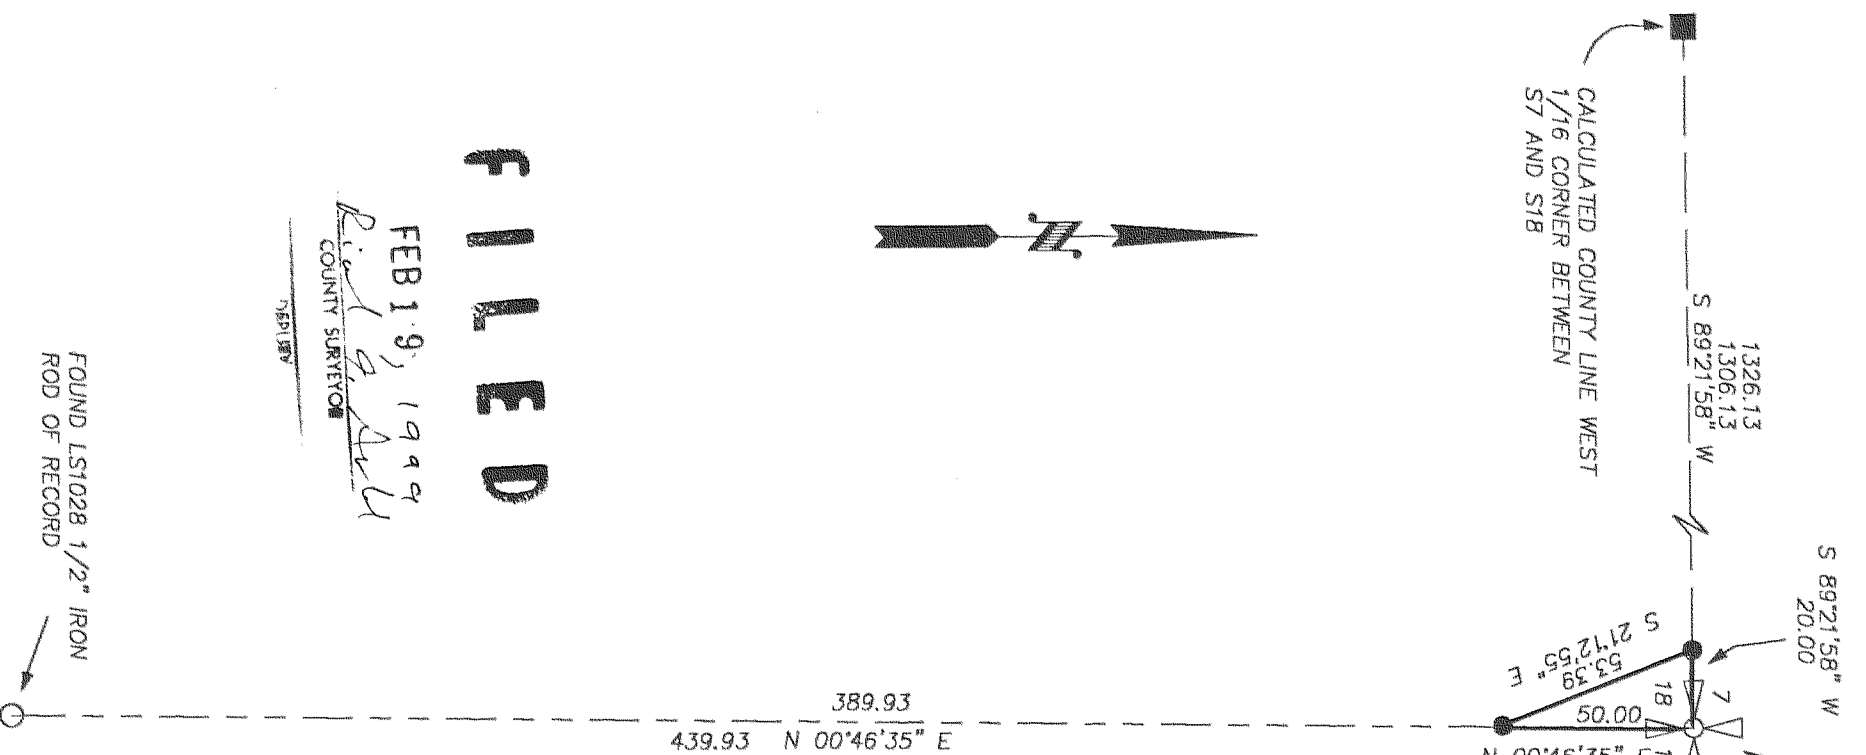

**FILED**

FEB 19, 1999  
Richard G. Adair  
COUNTY SURVEYOR

TERRA SURV

FOUND LST1028 1/2" IRON  
ROD OF RECORD

BOUNDARY SURVEY  
for  
MICHAEL ADAMS

# 99009