

NOTES :


BEARINGS BASED ON COUNTY SURVEY #98060, JULY 22, 1998 (SEE REFERENCE No. 1)

REFERENCES :


1) SHIVERS AND TRASK SURVEY BY WYEAST SURVEYS (KEVIN DOWD) CO. SURVEY #98060.

LEGEND :

- ⊙ SET 5/8" DIA. x 30" REBAR WITH YELLOW PLASTIC CAP, #2786.
- ⊙ FOUND MONUMENTS, AS NOTED.
- CALCULATED CORNERS, NOT SET.
- SET HUB & TACK.
- SET P.K. NAIL OR AS NOTED.
- x- EXISTING FENCE LINE.

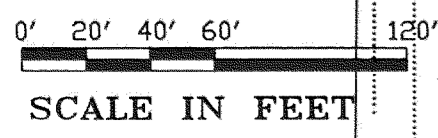

SCALE IN FEET

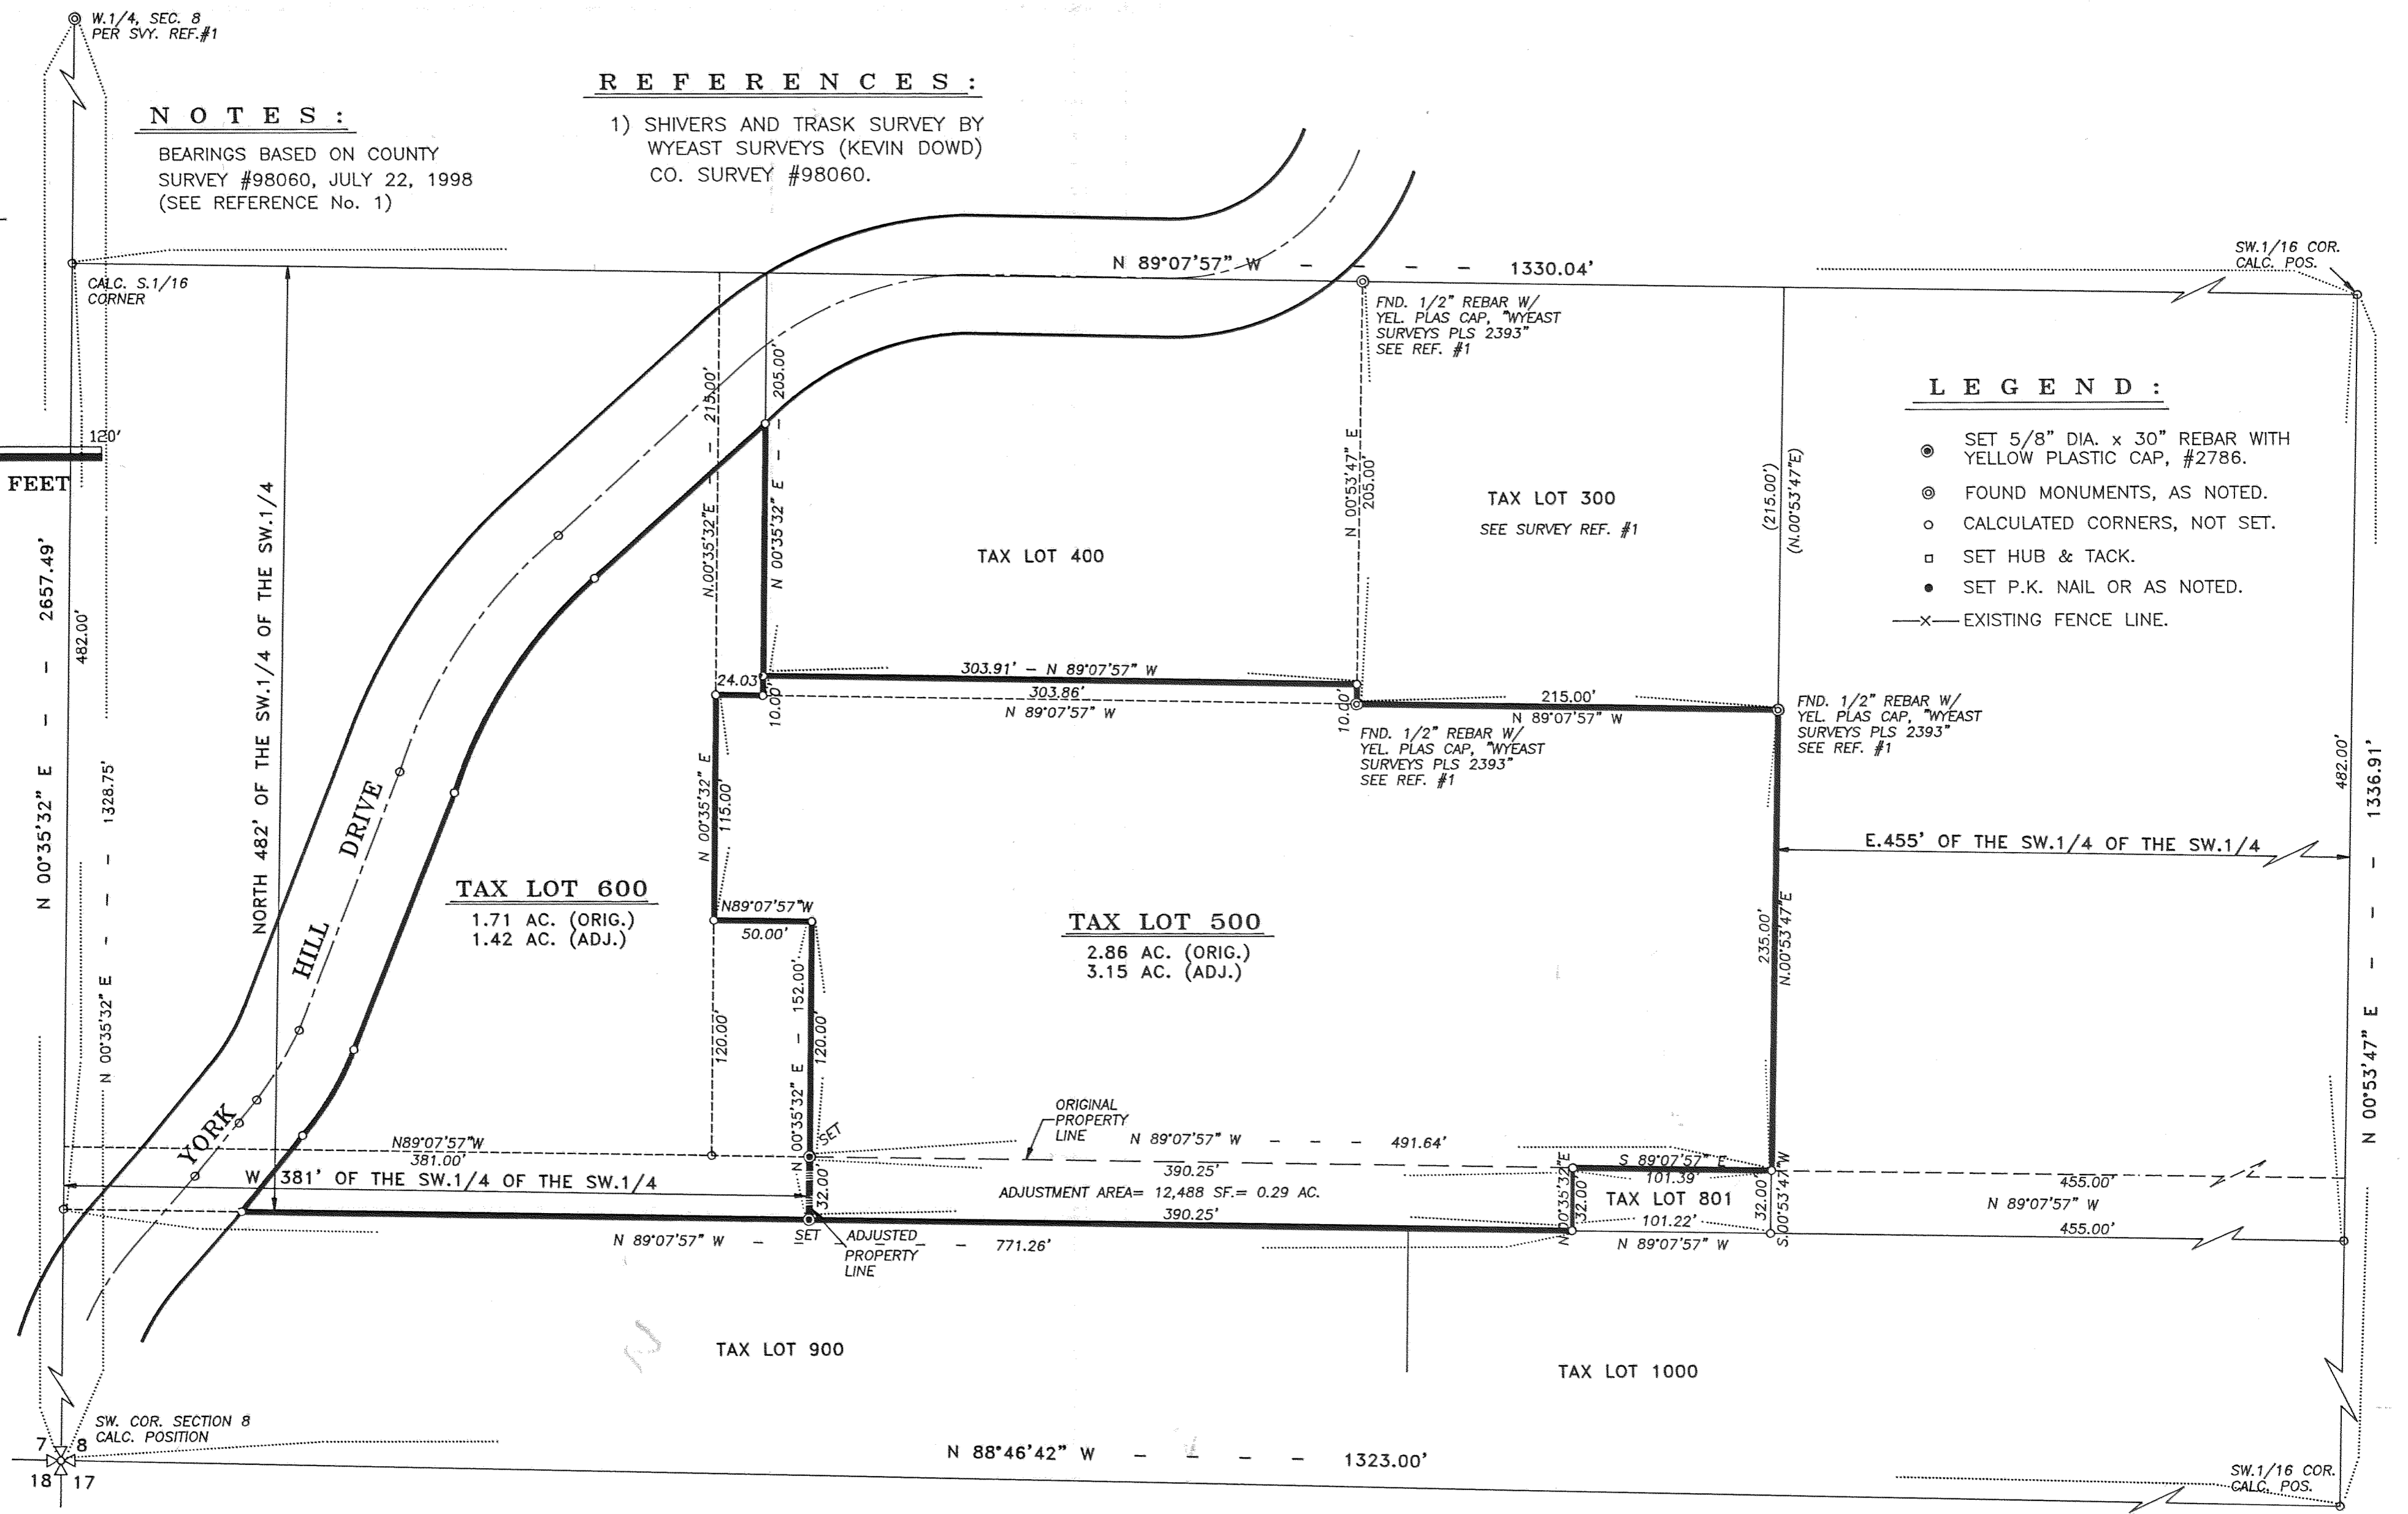

TAX LOT 600
1.71 AC. (ORIG.)
1.42 AC. (ADJ.)

TAX LOT 500
2.86 AC. (ORIG.)
3.15 AC. (ADJ.)

ADJUSTMENT AREA = 12,488 SF. = 0.29 AC.

NARRATIVE :

THE PURPOSE OF THIS SURVEY WAS TO ESTABLISH AND MONUMENT THE PROPERTY LINE ADJUSTMENT BETWEEN TAX LOTS 500 AND 600, 2N-10-8CC, ALSO BEING THOSE TRACTS OF LAND DESCRIBED IN HOOD RIVER COUNTY DEED RECORDS No. 741017 AND No. 830396 RESPECTIVELY. THE SOUTHWEST 1/4 OF THE SOUTHWEST 1/4 OF SAID SECTION 8 WAS MODELED PER SURVEY REFERENCE #1, WHICH AGREES WITH DEED CALLS. FIELD SEARCH RECOVERED MONUMENTS SHOWN ON THE SURVEY FROM REFERENCE #1. FOUND MONUMENTS WERE USED AS CONTROL TO ESTABLISH THE ADJUSTED PROPERTY LINE. LOCATION OF ADJUSTED LINE MONUMENTED PER CLIENT'S REQUEST. SET 5/8" X 30" REBAR WITH YELLOW PLASTIC CAP #2786 AS SHOWN.

DESCRIPTIONS :

PARCEL TO BE ADJUSTED FROM TAX LOT 600 TO TAX LOT 500, MAP 2N-10-8CC

THE SOUTH 32 FEET OF THE NORTH 482 FEET OF THE EAST 390.25 FEET OF THE WEST 771.25 FEET OF THE SOUTHWEST 1/4 OF THE SOUTHWEST 1/4, SECTION 8, TOWNSHIP 2 NORTH, RANGE 10 EAST, WILLAMETTE MERIDIAN, COUNTY OF HOOD RIVER, STATE OF OREGON.

FILED

APR 21, 2000
Bradley R. Huffman
REGISTERED PROFESSIONAL LAND SURVEYOR

REGISTERED PROFESSIONAL LAND SURVEYOR

OREGON
JAN. 21, 1997
BRADLEY R. HUFFMAN
#2786

EXPIRES: 6/30/01

Date	No.	Revisions	By	App.
PROPERTY LINE ADJUSTMENT SURVEY				
TAX LOTS 500 & 600, MAP 2N-10-8CC				
FOR FLOYD DYE				
IN THE SW.1/4, SECTION 8, TWP.2 N., RANGE 10 E. W.M.				
HOOD RIVER COUNTY, OREGON				
TENNESON ENGINEERING CORP.				
CONSULTING ENGINEERS				
409 LINCOLN STREET				
THE DALLES, OREGON 97058				
541-296-9177 FAX 541-296-6657				
Survey	Calculation	Design	Date	Scale
B.R.H.	B.R.H.		1/3/00	1" = 60'
Drawn	DWG. No.	Checked & App.	Work Order No.	Sheet
S.D.H.	9701	<i>BRH</i>	9701	1 of 1