

FILED
 OCT 26 2000
Rodolfo J. Huffermon
 COUNTY SURVEYOR
 OREGON

NOTES:

BEARINGS BASED ON THE SOUTH LINE OF THE SE.1/4, SECTION 10 PER REFERENCE No. 1.

LEGAL DESCRIPTION:

THIS WEST HALF OF THE SOUTHWEST 1/4 OF THE SOUTHEAST 1/4 OF SECTION 10, TOWNSHIP 2 NORTH, RANGE 10 EAST OF THE WILLAMETTE MERIDIAN; EXCEPTING THEREFROM:


COMMENCING AT THE SOUTHEAST CORNER OF THE WEST 1/2 OF THE SOUTHWEST 1/4 OF THE SOUTHEAST 1/4 OF SECTION 10, TOWNSHIP 2 NORTH, RANGE 10 EAST OF THE WILLAMETTE MERIDIAN; THENCE WEST 330 FEET; THENCE NORTH 660 FEET; THENCE EAST 330 FEET; THENCE SOUTH 660 FEET TO THE PLACE OF BEGINNING.

THE WEST 280 FEET OF THE SOUTH 145.2 FEET THEREOF



0' 100' 200' 400'
 SCALE IN FEET

S. W. 1 / 4

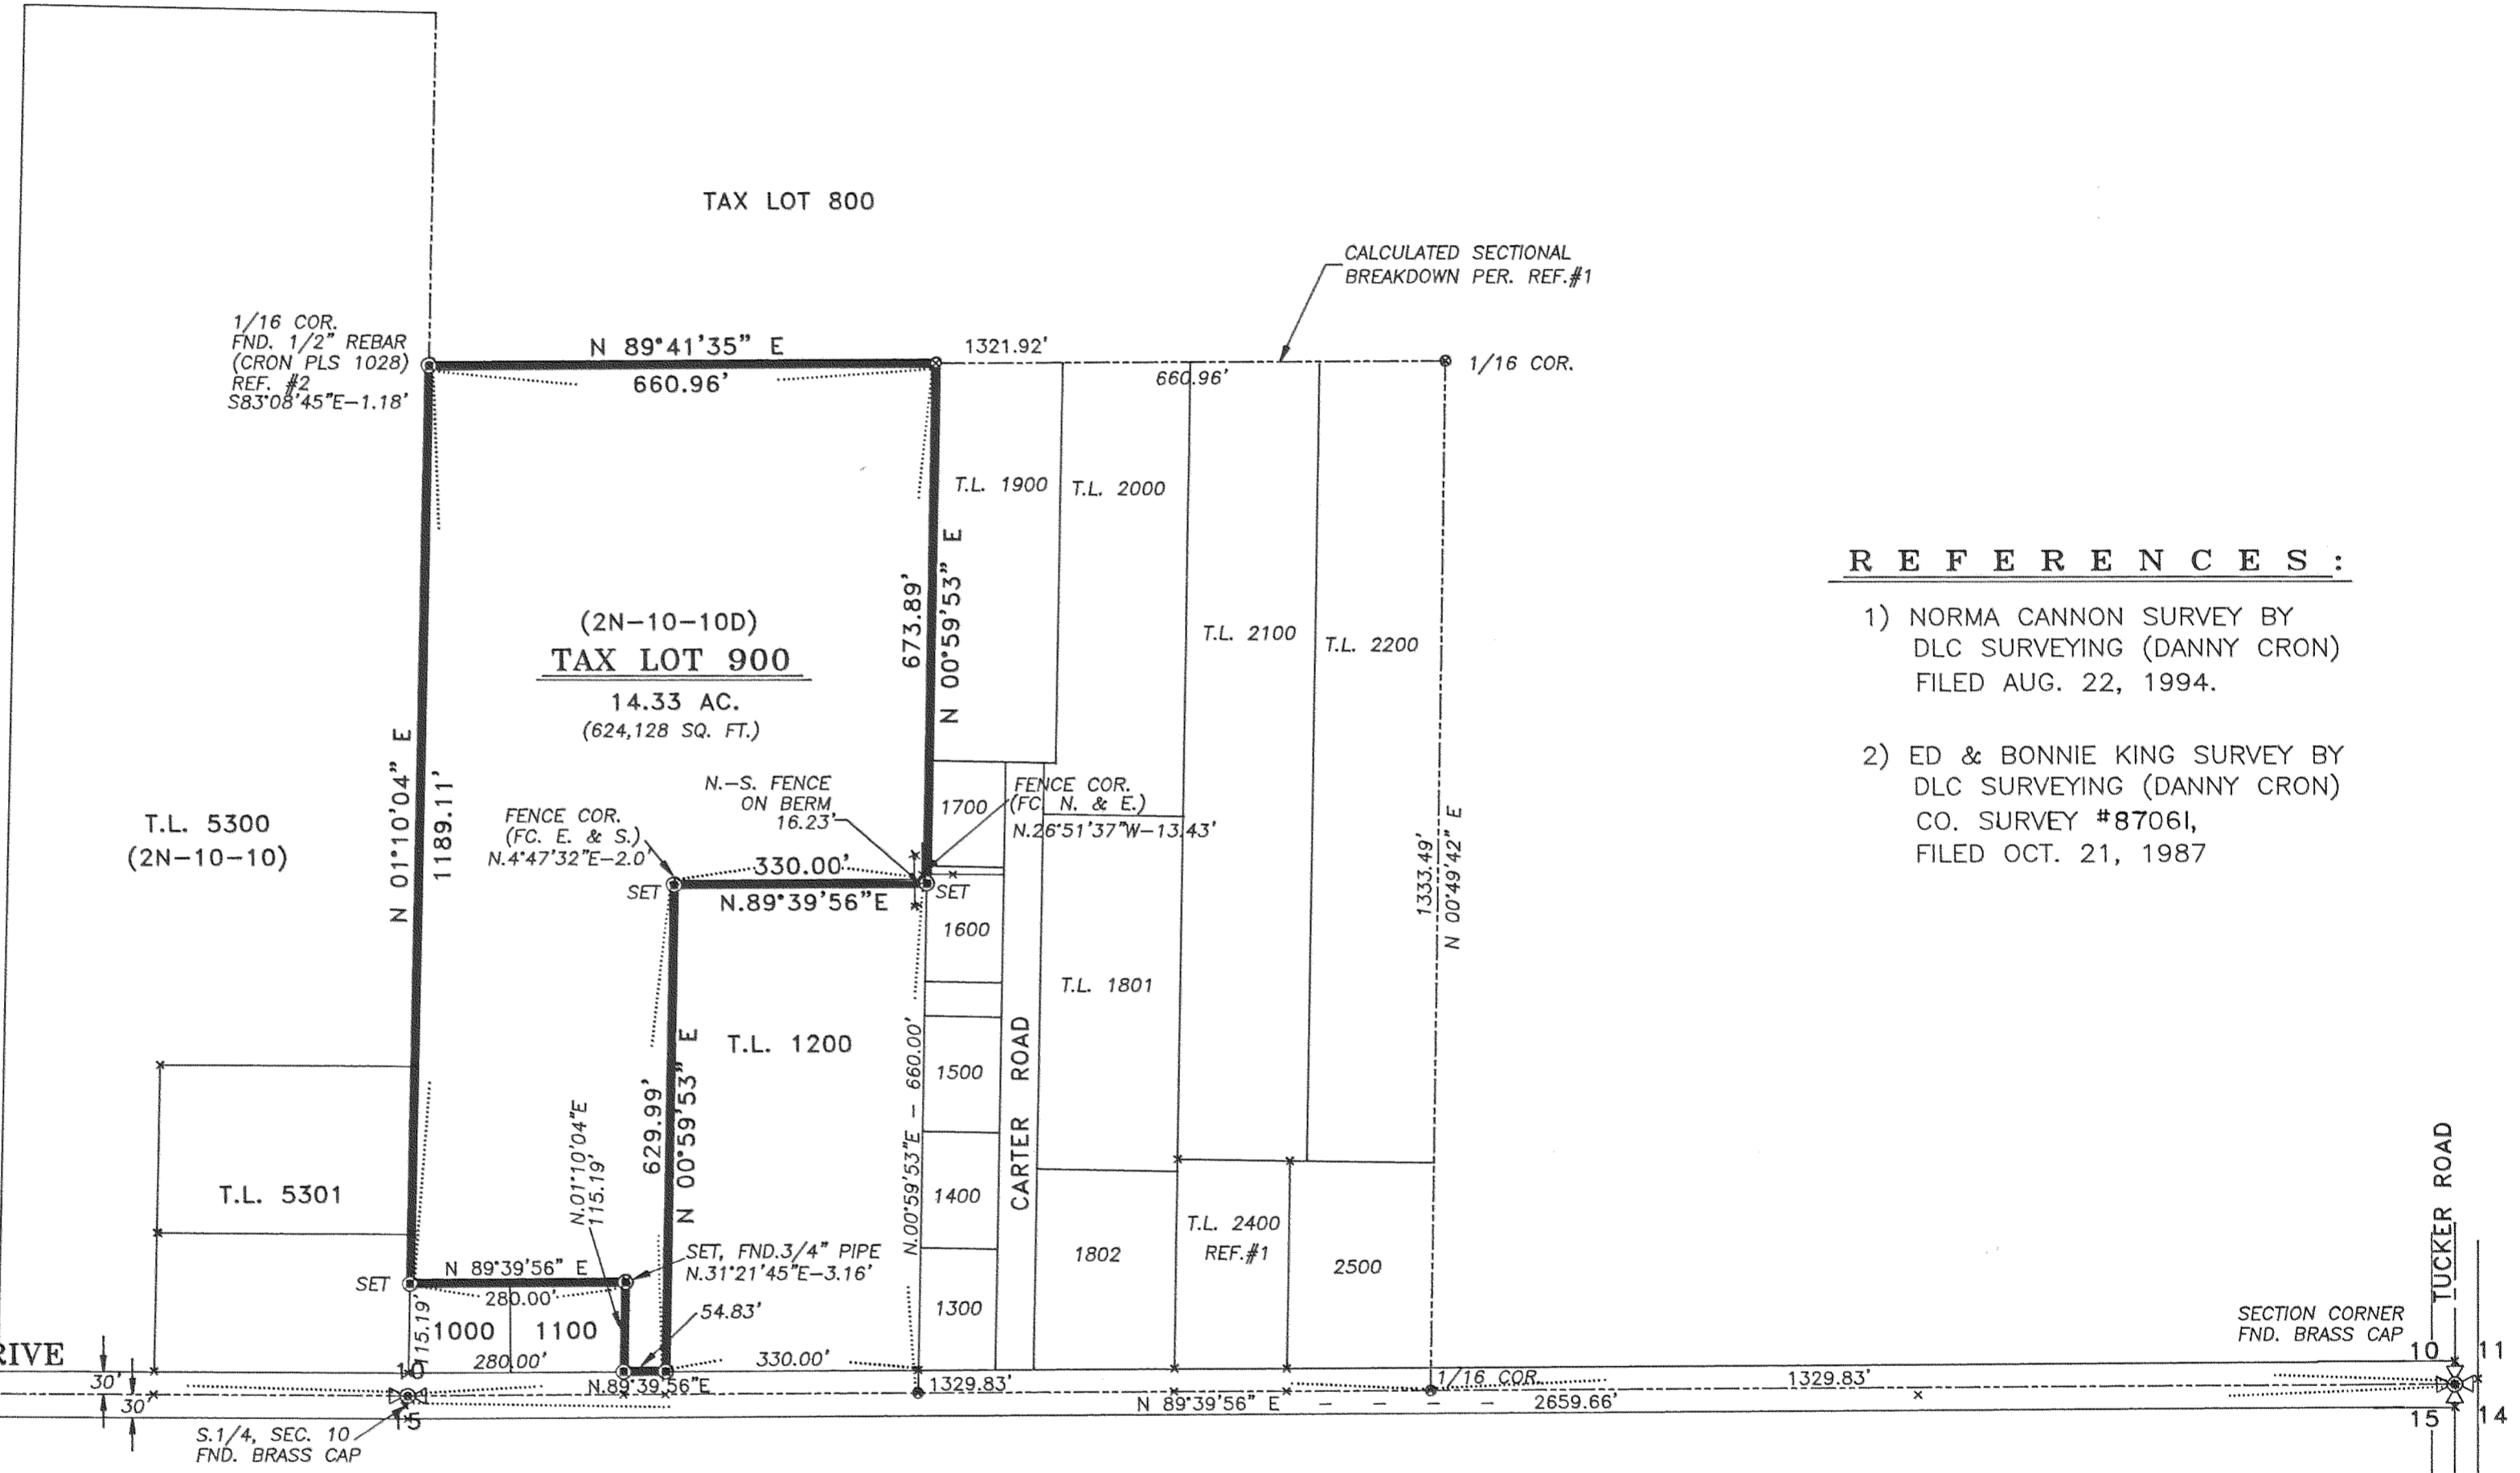

REFERENCES:

- 1) NORMA CANNON SURVEY BY DLC SURVEYING (DANNY CRON) FILED AUG. 22, 1994.
- 2) ED & BONNIE KING SURVEY BY DLC SURVEYING (DANNY CRON) CO. SURVEY #87061, FILED OCT. 21, 1987

LEGEND:

- SET 5/8" DIA. x 30" REBAR WITH YELLOW PLASTIC CAP, #2786.
- ⊙ FOUND MONUMENTS, AS NOTED.
- CALCULATED CORNERS, NOT SET.
- SET HUB & TACK.
- SET P.K. NAIL OR AS NOTED.
- x— EXISTING FENCE LINE.

NARRATIVE:

THE PURPOSE OF THIS SURVEY IS TO ESTABLISH AND MONUMENT THE EXTERIOR BOUNDARY OF TAX LOT 900, ASSESSOR'S MAP 2N-10-10D. DLC SURVEYING HAS DONE SEVERAL SURVEYS IN THE AREA WHICH BROKE DOWN THIS SECTION. THE BASIS OF BEARING IS THE SOUTH LINE OF THIS SECTION AS ESTABLISHED FROM BRASS CAPS FOUND AS DESCRIBED IN SURVEY REFERENCE #1. THE BREAKDOWN OF THIS PORTION OF THE SECTION WAS ALSO AS ESTABLISHED IN SURVEY REFERENCE #1.

SET 5/8" X 30" REBAR WITH YELLOW PLASTIC CAP #2786, AS SHOWN.

SUBJECT PARCEL CONTAINS 14.33 ACRES

REGISTERED PROFESSIONAL LAND SURVEYOR
Bradley R. Huffermon
 OREGON
 JAN. 21, 1997
 BRADLEY R. HUFFERMON
 #2786

EXPIRES: 6/30/01

Date	No.	Revisions	By	App.
SURVEY FOR MICHAEL H. PORTER TAX LOT 900, MAP 2N-10-10D IN THE SE.1/4, SECTION 10, TWP.2 N., RANGE 10 E. W.M. HOOD RIVER COUNTY, OREGON				
TENNESON ENGINEERING CORP. CONSULTING ENGINEERS 409 LINCOLN STREET THE DALLES, OREGON 97058 541-296-9177 FAX 541-296-6657				
Survey	Calculation	Design	Date	Scale
B.R.H.	B.R.H.		10-17-00	1"=200'
Drawn	DWG. No.	Checked & App.	Work Order No.	Sheet
S.D.H.	9938	<i>B.R.H.</i>	9938	1 of 1

Rec'd: 10-29-00 2000 085