
FILED RECORDS AND ASSESSMENT

JUL 12 4 19 PH '01

SALMON PLANNED UNIT DEVELOPMENT

Within a portion of Lot 24, A.P.A., in 3N 10 26DC, Parcel 2 of Partition Plat 97-22, Tax Lot 4001 City of Hood River, Hood River County, Oregon

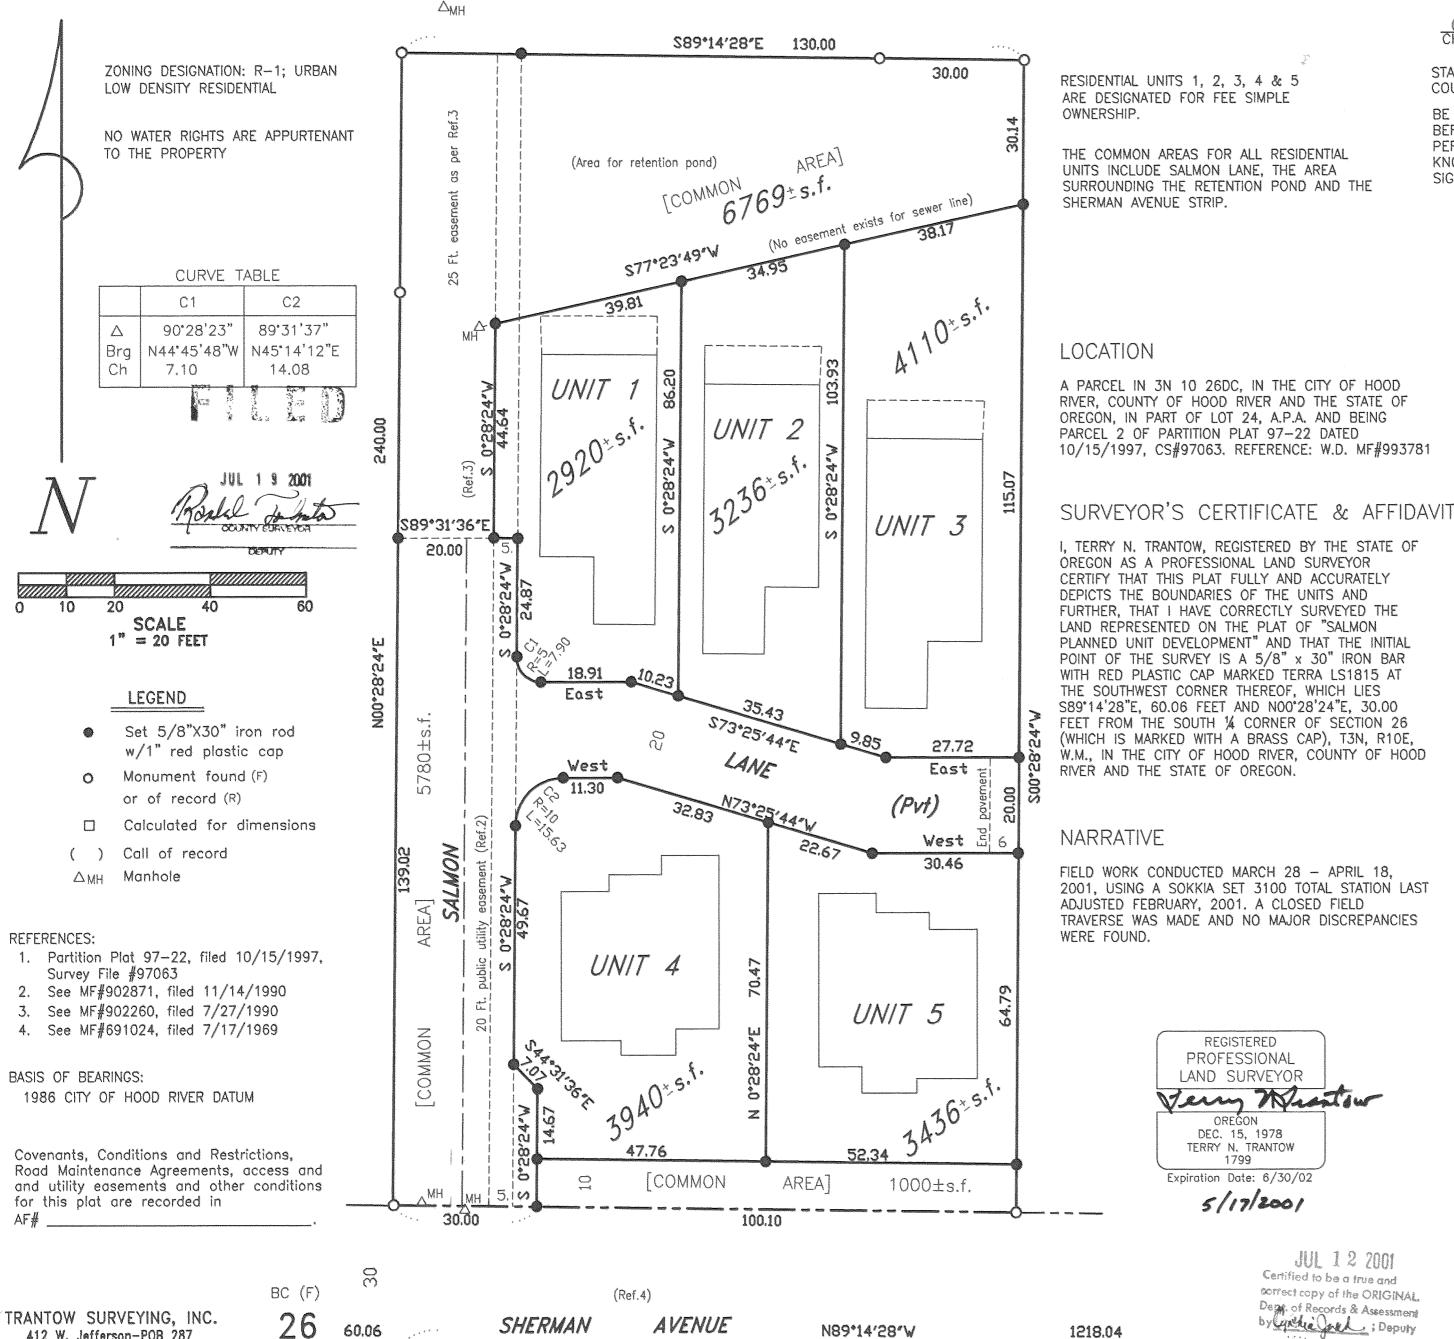

N89°14'28'W

1218.04

60.06

Calculated SW

corner Lot 24, A.P.A.

412 W. Jefferson-POB 287

Bingen, WA 98605-0287

Ph 509/493-3111 Fx 509/493-4309

Member of L.S.A.W., P.L.S.O.

#1898

**DECLARATION** 

KNOW ALL MEN BY THESE PRESENTS: THAT I, THE OWNER OF SALMON PLANNED UNIT DEVELOPMENT, DO HEREBY MAKE, ESTABLISH AND DECLARE THIS PLAT TO BE A TRUE AND CORRECT MAP OF THE LAND OWNED AND LAID OUT BY ME AS SALMON PLANNED UNIT DEVELOPMENT, SAID LAND BEING MORE PARTICULARLY DESCRIBED IN THE SURVEYOR'S CERTIFICATE HERETO AFFIXED AND I DO HEREBY COMMIT SAID PROPERTY AND IMPROVEMENTS DESCRIBED AND DEPICTED ON THE PLAT SUBJECT TO THE PROVISIONS OF O.R.S. 92.010 TO 92.190.

HAITPAHA CONWA CHRISTOPHER KORWIN, D.B.A. ALPINE, INC., GLACIER CONSTRUCTION

STATE OF OREGON COUNTY OF HOOD RIVER ) ss:

BE IT REMEMBERED ON THIS 25 DAY OF May,
BEFORE ME A NOTARY PUBLIC FOR THE STATE OF OREGON,
PERSONALLY APPEARED Christopher Korwin KNOWN TO ME, WHO BEING FIRST DULY SWORN, SAID HE DID SIGN THIS INSTRUMENT OF HIS FREE AND VOLUNTARY ACT.

and fortin MY COMMISSION EXPINES 7 27 TOTAL SEAL COMMISSION NO. 308881
MY COMMISSION EXPIRES JAN. 27, 2002 APPROVALS:

THE PLAT OF SALMON PLANNED UNIT DEVELOPMENT WAS EXAMINED AND APPROVED BY ME THIS 24th DAY OF MAY

THE PLAT OF SALMON PLANNED UNIT DEVELOPMENT WAS EXAMINED AND APPROVED BY ME

THIS 22nd DAY OF JUNE
HOOD RIVER CITY PLANNER

THIS 22nd DAY OF JUNE
HOOD RIVER CITY PLANNER

THE PLAT OF SALMON PLANNED UNIT DEVELOPMENT WAS EXAMINED AND APPROVED BY ME THIS 23 - DAY OF MAY . 2001

HOOD RIVER COUNTY SURVEYOR

THE PLAT OF SALMON PLANNED UNIT DEVELOPMENT WAS EXAMINED AND APPROVED BY ME

THIS 18 DAY OF JUNE

THE PLAT OF SALMON PLANNED UNIT DEVELOPMENT WAS EXAMINED AND APPROVED BY ME

THIS 1874 DAY OF JUNE

CHAIR, HOOD RIVER CITY PLANNING COMMISSION

THE PLAT OF SALMON PLANNED UNIT DEVELOPMENT WAS EXAMINED, AND APPROVED BY ME

THIS PAY OF Tune CITY RECORDER

THE DIRECTOR OF RECORDS AND ASSESSMENTS, AND THE DIRECTOR OF BUDGET AND FINANCE AND TAX COLLECTOR, RESPECTIVELY, OF HOOD RIVER COUNTY, OREGON HEREBY CERTIFY THAT WE HAVE EXAMINED THE PLAT OF "SALMON PLANNED UNIT DEVELOPMENT" IN THE COUNTY OF HOOD RIVER AND THAT THE NAME ADOPTED FOR SAID PLAT IS A PROPER NAME AND NOT INCLUDED IN ANY OTHER SUBDIVISION IN HOOD RIVER COUNTY, AND FURTHER CERTIFY THAT ALL ASSESSMENTS DUE HEREON HAVE BEEN FULLY PAID AS

REQUIRED BY LAW AND WE HEREBY APPROVE SAID PLAT.

HOOD RIVER COUNTY DIRECTOR OF BUDGET FINANCE & TAX COLLECTION HOOD RIVER COUNTY DIRECTOR OF RECORDS AND ASSESSMENTS

FILED FOR RECORD THIS 12th DAY OF JULY, 2001. 20012995 HOOD RIVER COUNTY DIRECTOR OF RECORDS AND ASSESSMENTS

City Mon.(F)

A-12 RR spike