
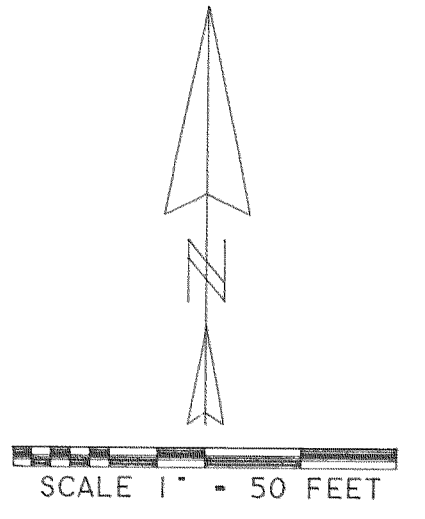


18TH STREET
(60 FEET WIDE)

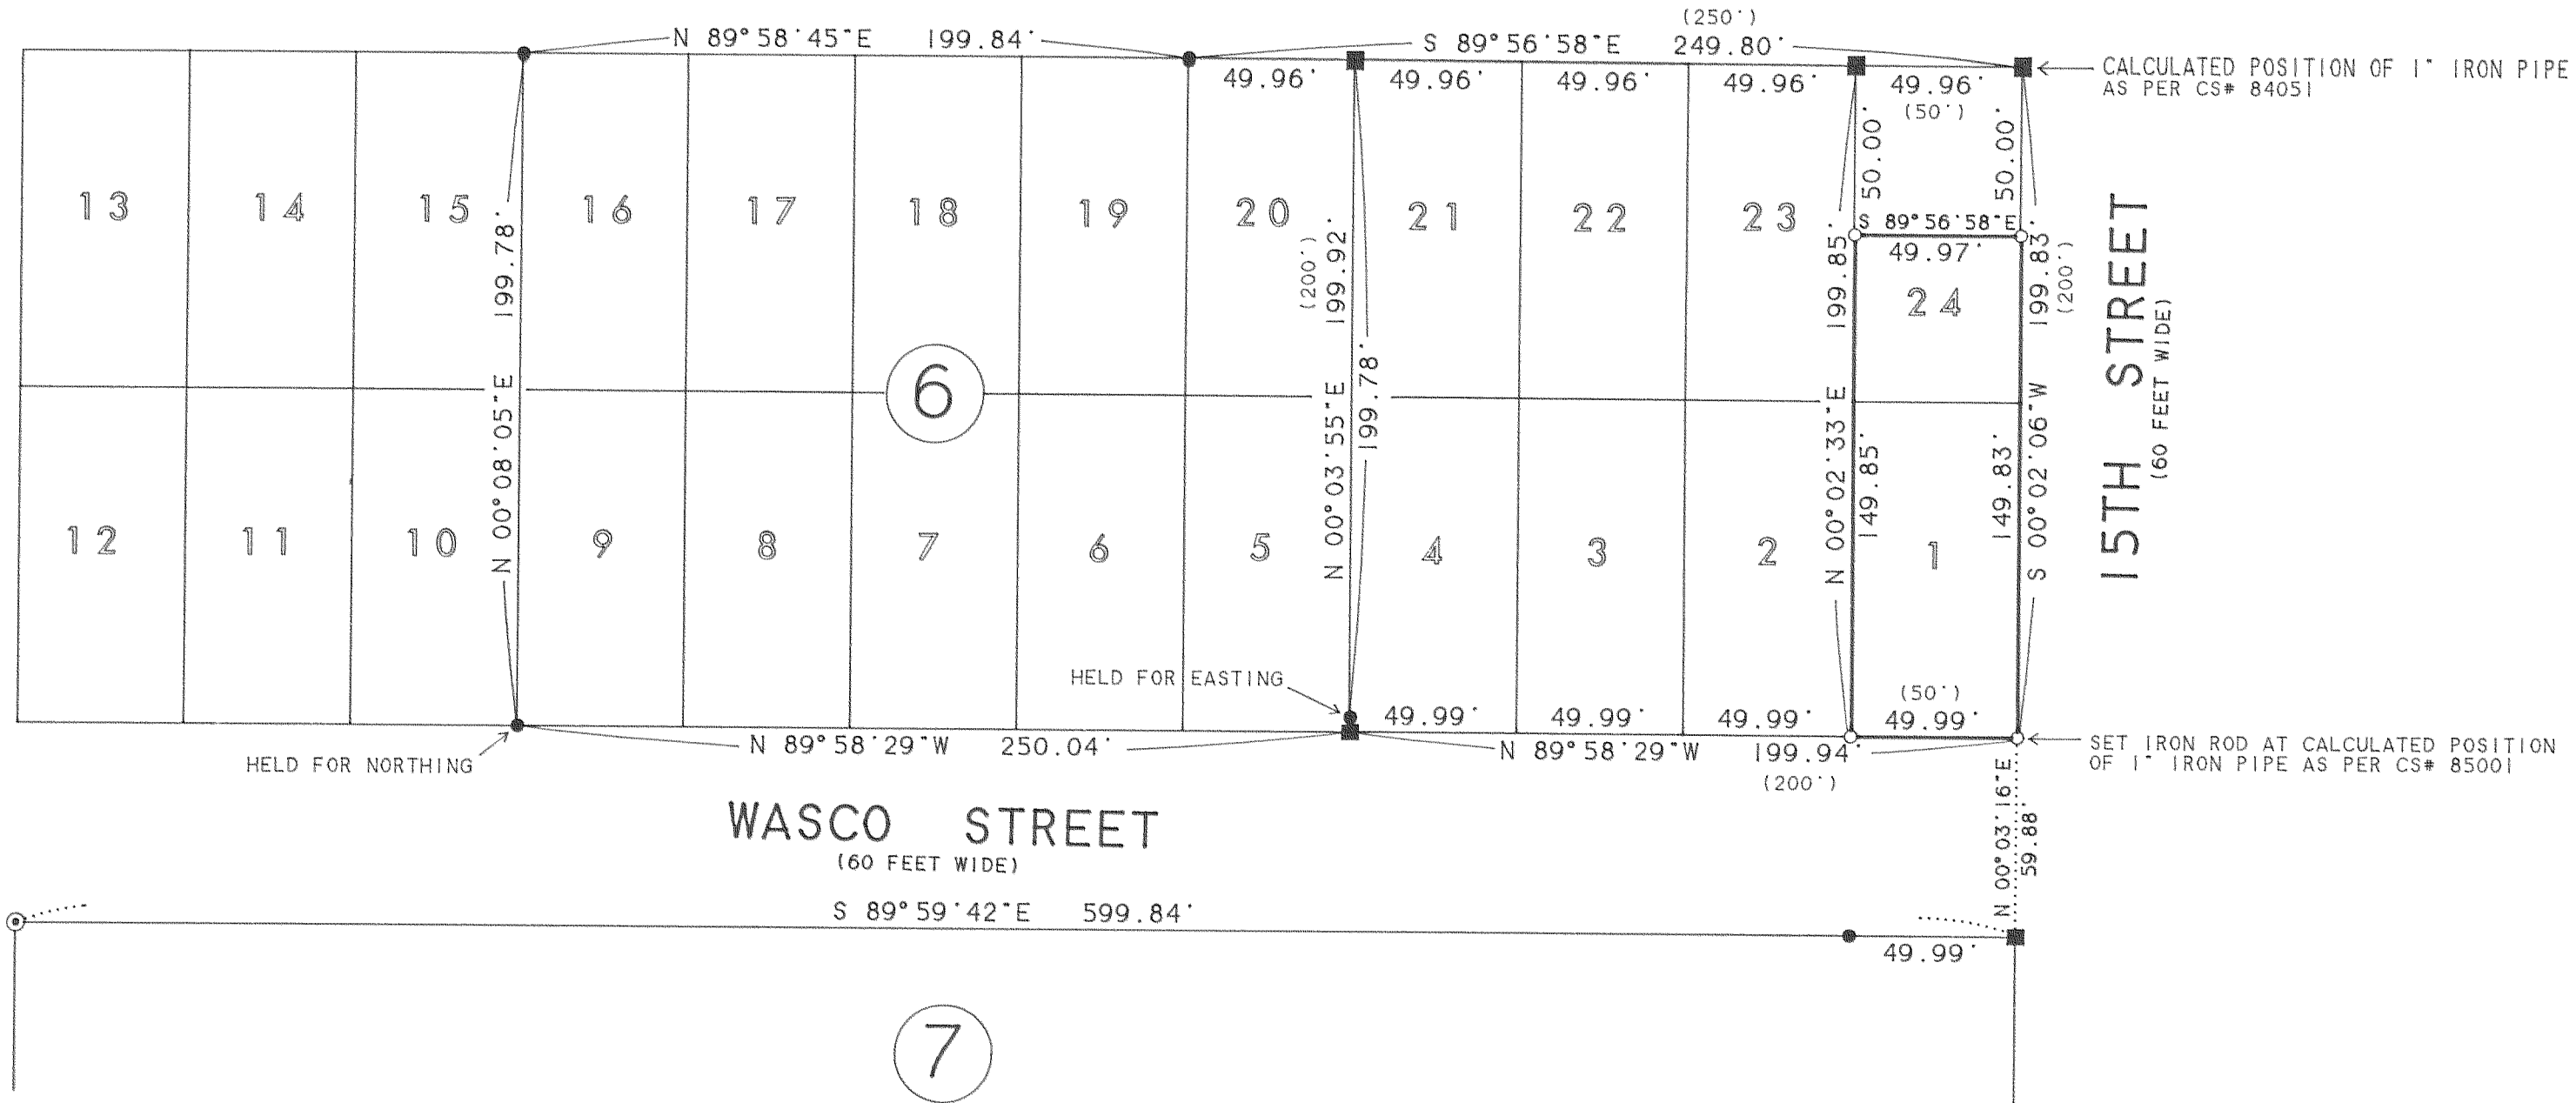

BASIS OF BEARING: ASSUMED

REGISTERED PROFESSIONAL LAND SURVEYOR

Kevin Dowd

OREGON
JULY 26, 1989
KEVIN DOWD
2393

RENEW DATE: 12-31-01
OCTOBER 05, 2001

WASCO STREET
(60 FEET WIDE)

AMENDED PLAT
OF
IDLEWILD ADDITION

NARRATIVE:

THE PURPOSE OF THIS SURVEY IS TO ESTABLISH THE BOUNDARIES OF LOT 1 AND LOT 24 EXCEPT THE NORTH 50 FEET THEREOF, BLOCK 6, "AMENDED PLAT OF IDLEWILD ADDITION". LOT CORNERS WERE ESTABLISHED AT PROPORTIONATE PLAT MEASUREMENT, HOLDING THE FOUND MONUMENTS AS SHOWN.

LEGEND:

- SET 1/2" IRON ROD WITH YELLOW PLASTIC CAP STAMPED "WYEAST LS 2393"
- FOUND 1/2" IRON ROD "LS 1028" AS PER CS# S 84051, 85001 OR 85011
- ⊙ FOUND 1" IRON PIPE
- CALCULATED POSITION, NOT FOUND OR SET

(xxx) PLAT DATA

RECORD OF SURVEY

SITUATED IN BLOCK 6
AMENDED PLAT OF IDLEWILD ADDITION
IN THE CITY OF HOOD RIVER
HOOD RIVER COUNTY OREGON
SE 1/4 S26, T3N, R10E., W.M.

FOR: ELFEGO QUINTANA

FILED

OCT 29 2001
Rosal Palmiter
COUNTY SURVEYOR
DEPUTY

WYEAST SURVEYS
KEVIN DOWD
4399 WOODWORTH DR
MT. HOOD, OR 97041
(541) 352-6065

Green 10-27-01 11:33

TAX LOT 701, 3N 10 26DA
CS 2001 080