


Mar 25 4 07 PM '02

LEGEND:

- SET 5/8" IRON ROD WITH YELLOW PLASTIC CAP STAMPED "WYEAST SURVEYS LS 2393"
- ⊗ SET BRASS SCREW
- FOUND 5/8" IRON ROD AS PER CS# 84017 EXCEPT AS NOTED
- ⊙ FOUND 5/8" IRON ROD AS PER CS# 84020
- ⊙ FOUND 5/8" IRON ROD AS PER FOREST LANE ADDITION PLATS
- CALCULATED POSITION, NOT FOUND OR SET

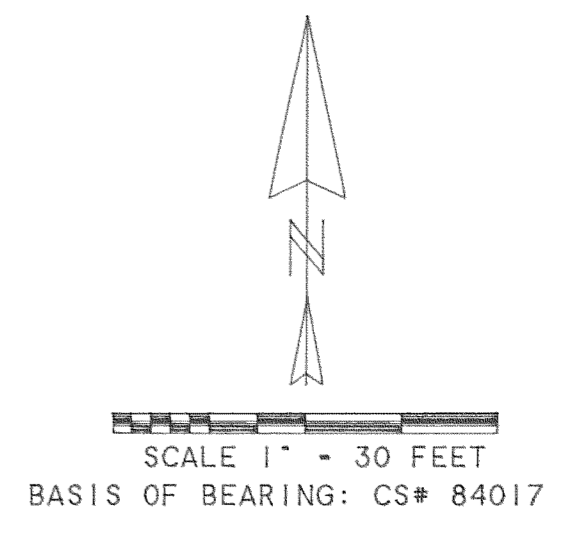


Partition Plat # 200203-P
Instrument received on the 25th
day of MARCH 20 02
at 4:07 P.M.
Kevin Dowd Deputy Clerk
Hood River Director of Records
and Assessments

NARRATIVE:

THE PURPOSE OF THIS SURVEY IS TO MONUMENT THE LINES AND FILE FOR RECORD A PARTITION OF THAT TRACT OF LAND DESCRIBED IN DEED RECORDED AS FEE NO. 982654. DEED CALLS TOGETHER WITH FOUND MONUMENTS WERE HELD TO ESTABLISH THE BOUNDARIES AS SHOWN.

LINE	BEARING	DISTANCE
L 1	S 15° 19' 10" E	10.61'
L 2	S 19° 36' 48" E	4.32'

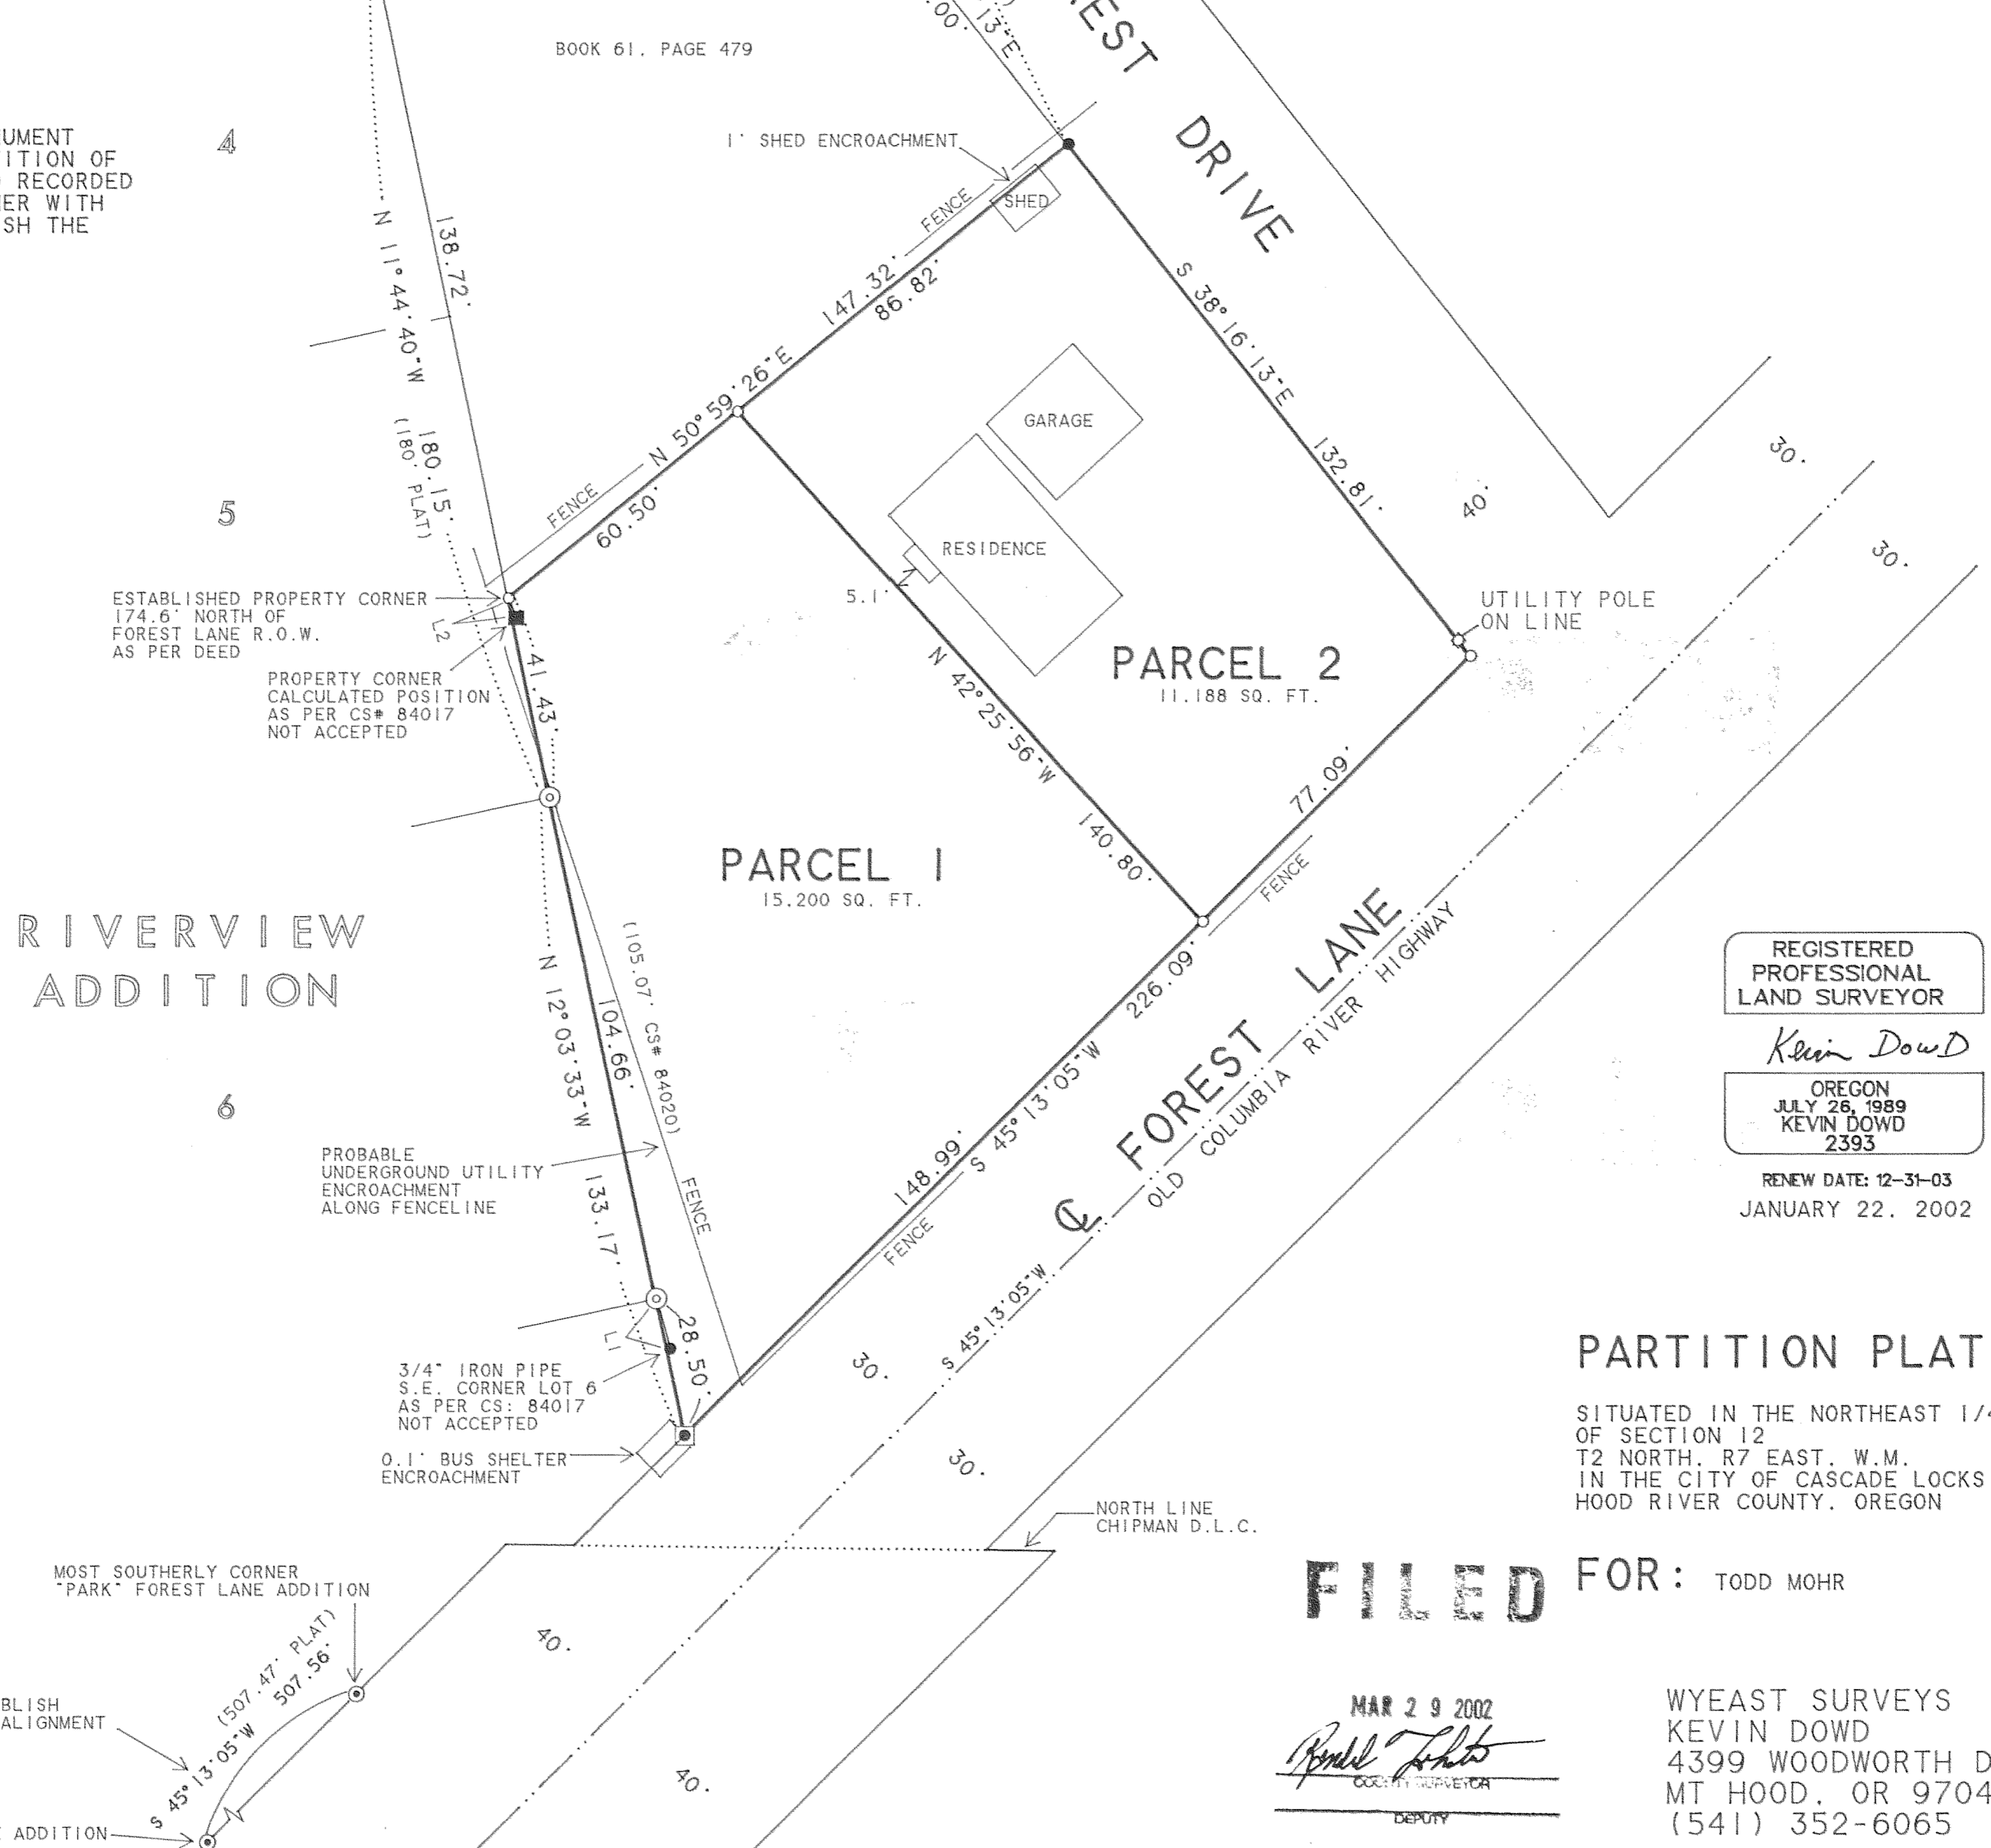

SURVEYOR'S CERTIFICATE:
I, Kevin Dowd
do hereby certify and say that I have correctly surveyed and marked with proper monuments the lands represented on this Partition Plat, the boundaries being described in instrument: FEE NO. 982654 RECORDED JUNE 16, 1998 HOOD RIVER COUNTY DEED RECORDS TO TODD D. MOHR AND DONNA M. MOHR

ACKNOWLEDGEMENTS:
We the owner(s) of the land shown herein, hereby declare that this division of land has been made with our free consent and in accordance with our desires.

Todd D Mohr 3/25/02
OWNER DATE
STATE OF OR)
COUNTY OF Hood River) s.a.
Subscribed and sworn to before me this
25 day of march 20 02
by Todd D Mohr
OFFICIAL SEAL
MARILYN MURRAY
NOTARY PUBLIC-OREGON
COMMISSION NO. 330755
MY COMMISSION EXPIRES JAN 19, 2004
Marilyn Murray
Notary Public for the State of Oregon
My commission expires Jan. 19, 2004

Donna Mohr 3/25/02
OWNER DATE
STATE OF Oregon)
COUNTY OF Hood River) s.a.
Subscribed and sworn to before me this
25 day of march 20 02
by Donna M Mohr
OFFICIAL SEAL
MARILYN MURRAY
NOTARY PUBLIC-OREGON
COMMISSION NO. 330755
MY COMMISSION EXPIRES JAN 19, 2004
Marilyn Murray
Notary Public for the State of Oregon
My commission expires January 19, 2004

REGISTERED
PROFESSIONAL
LAND SURVEYOR
Kevin Dowd
OREGON
JULY 26, 1989
KEVIN DOWD
2393
RENEW DATE: 12-31-03
JANUARY 22, 2002

PARTITION PLAT

SITUATED IN THE NORTHEAST 1/4 OF SECTION 12 T2 NORTH, R7 EAST, W.M. IN THE CITY OF CASCADE LOCKS HOOD RIVER COUNTY, OREGON

FILED FOR: TODD MOHR

MAR 29 2002
Ronald J. Latta
COUNTY SURVEYOR
DEPUTY

WYEAST SURVEYS
KEVIN DOWD
4399 WOODWORTH DR.
MT HOOD, OR 97041
(541) 352-6065

APPROVALS:
I hereby certify that all taxes and assessment due hereon have been fully paid as required by law.
Janora Rowan
Hood River County Director of Budget and Finance
I hereby certify this partition was examined and approved as of this 07th day of MARCH 20 02
Ronald J. Latta
Hood River County Surveyor

I hereby certify this partition was examined and approved as of this 18th day of MARCH 20 02
Planning File Number PC01-01
Kevin Dowd
City of Cascade Locks

MAR 25 2002
Certified to be a true and correct copy of the ORIGINAL
Dept. of Records & Assessment
Kevin Dowd Deputy