



PARTITION IN
 LOTS 7 & 8 OF THE TOWN OF BELMONT
 SE 1/4, SW 1/4, SEC. 34, T 3 N, R 10 E, WM.
 HOOD RIVER COUNTY, OREGON

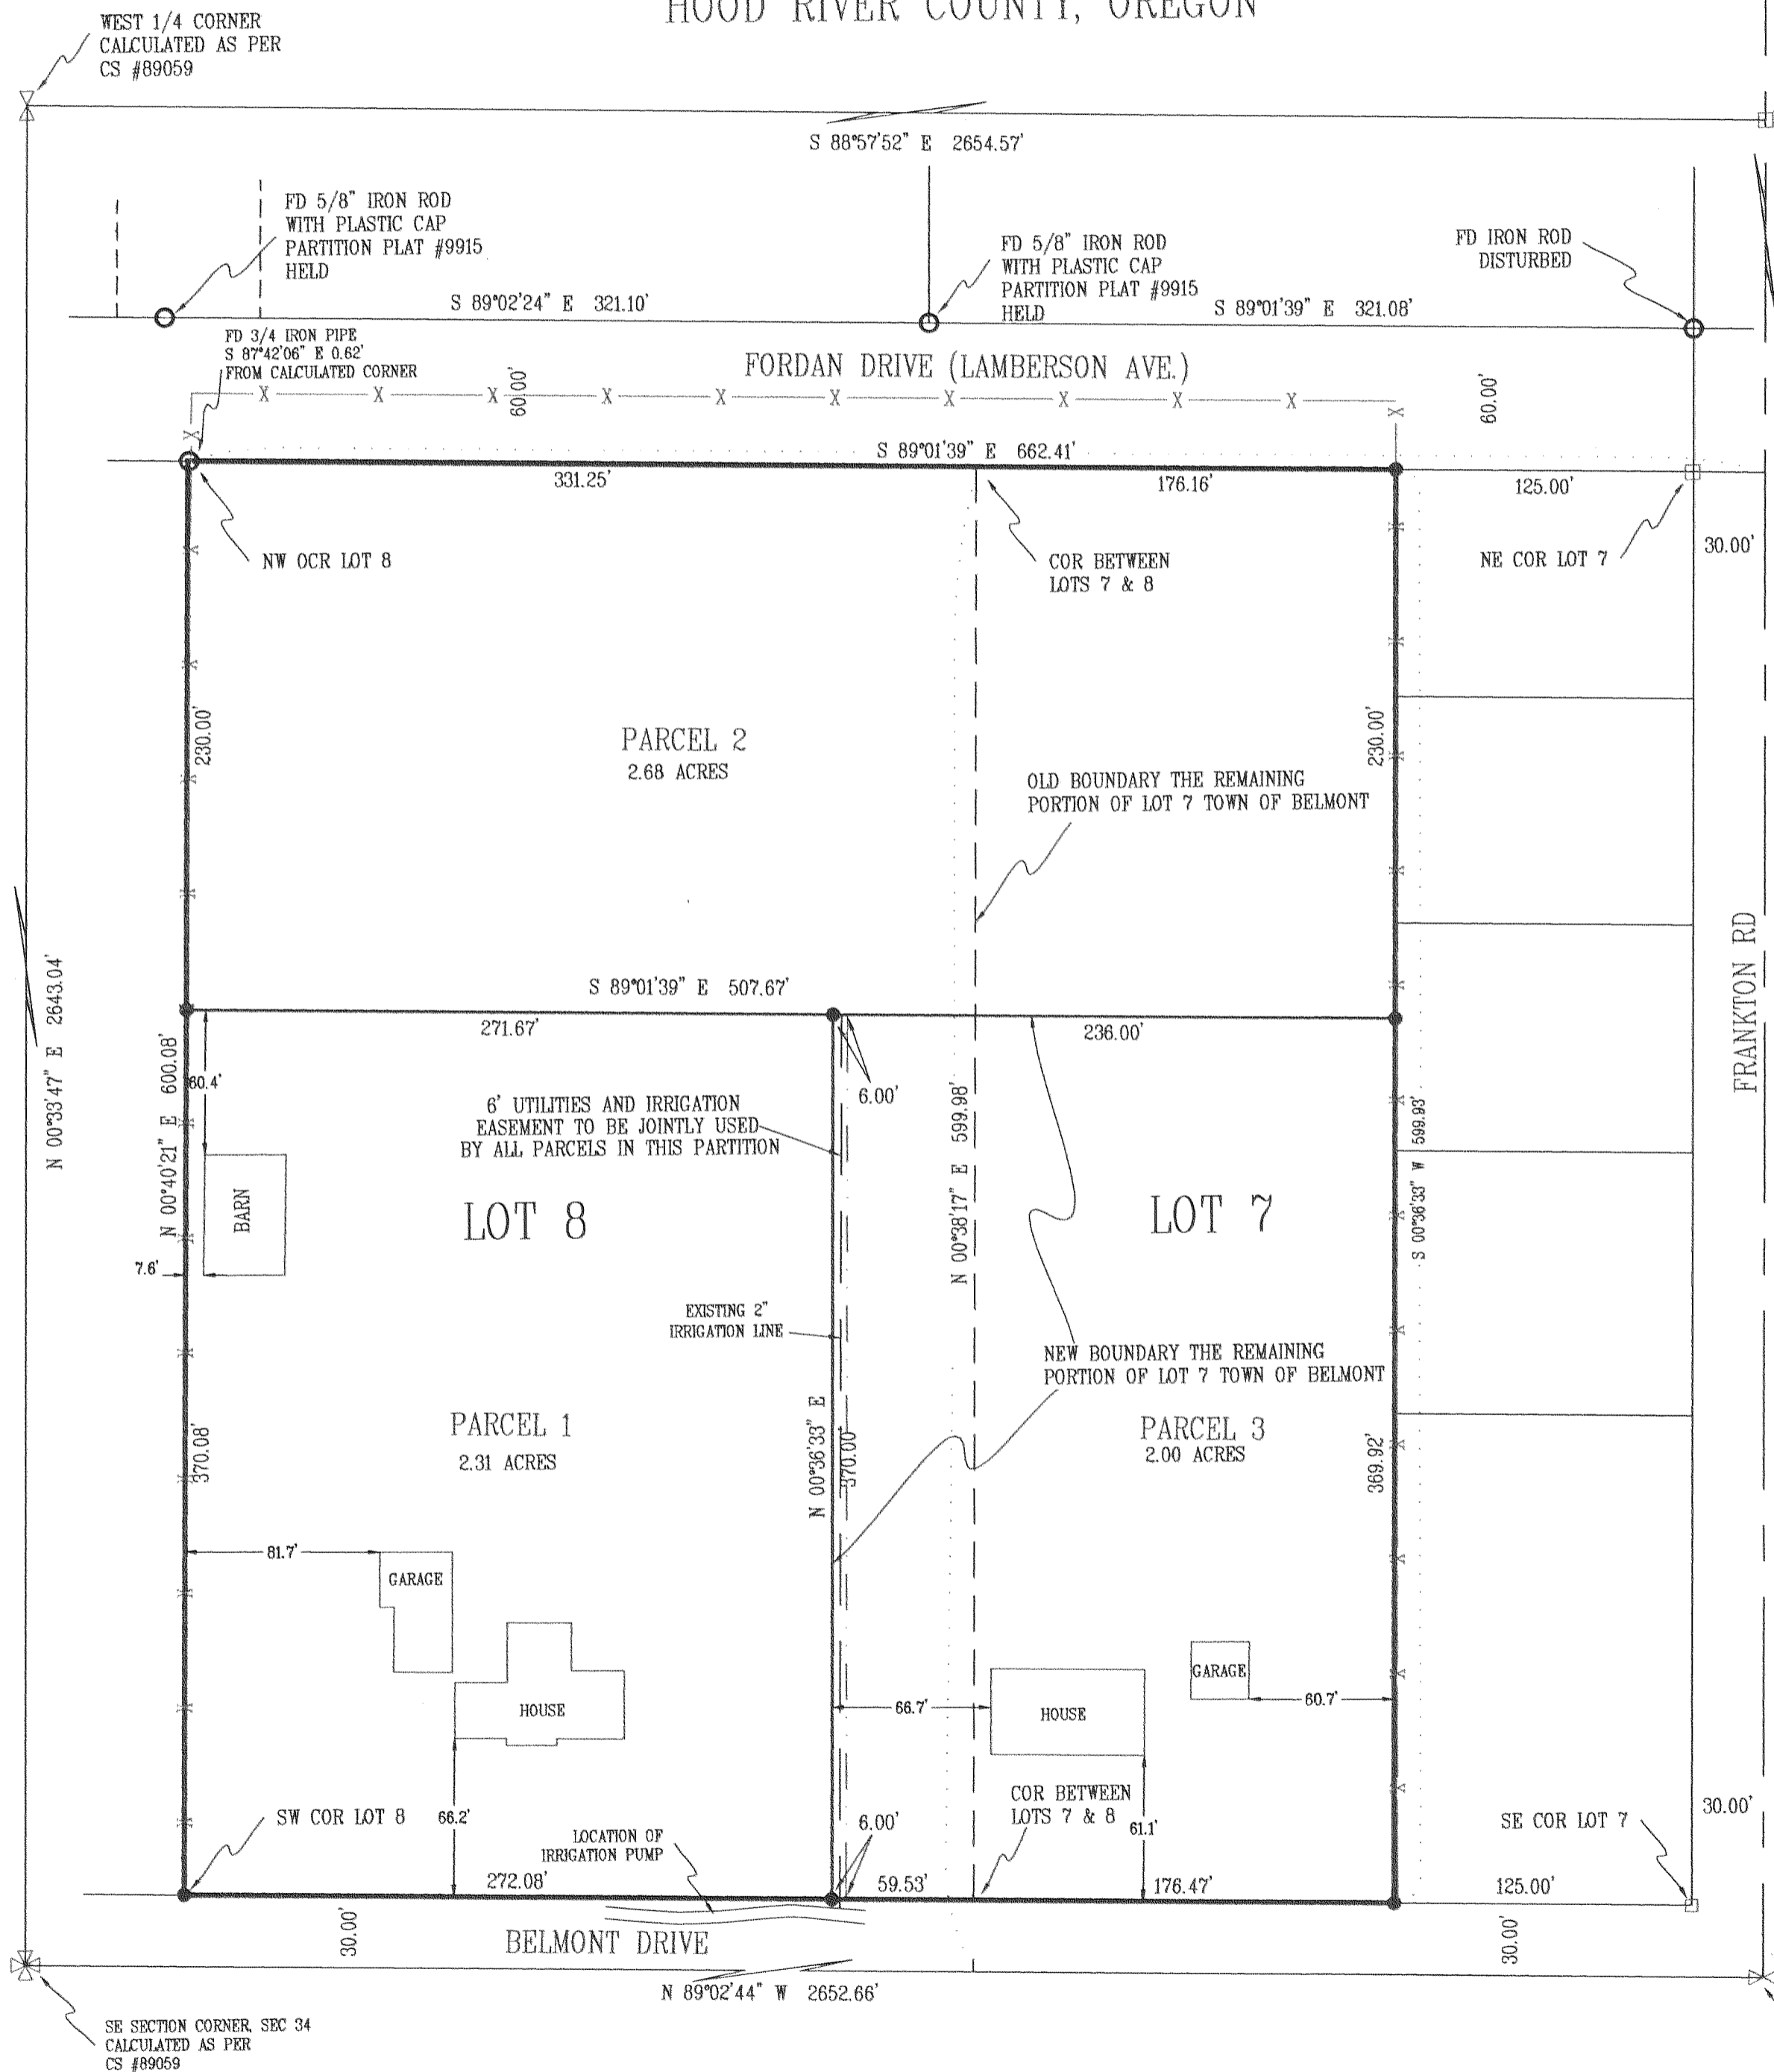

RECORDS AND ASSESSMENT
 HOOD RIVER CO.
 APR 2 11 14 AM '02
FILED

PARTITION PLAT NO. 200205-P
 Instrument received on the 20th day of
 April, 20 02 at 11:14 AM
Cindy Julek - Deputy Clerk
 Hood River County Director of Records
 and Assessments

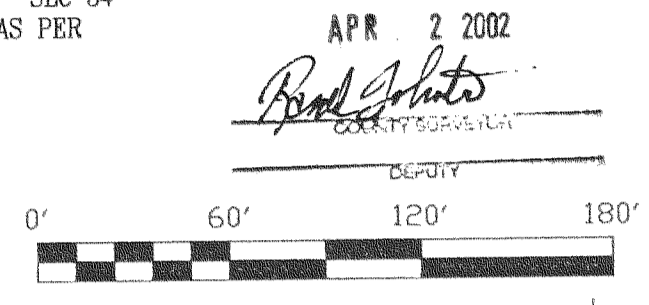

BASIS OF BEARING
 SURVEY BY DLC SURVEYING CS #89059

REFERENCE SURVEYS
 SURVEY BY DLC SURVEYING CS #89059
 PARTITION PLAT NO. 9915

NARRATIVE OF SURVEY
 THE PURPOSE OF THIS SURVEY WAS TO DIVIDE LOTS 8, AND
 THE REMAINING PORTION OF LOT 7, INTO 3 PARCELS.
 ALTHOUGH THE PARCEL IS UNDER ONE OWNERSHIP THE HOOD
 RIVER COUNTY PLANNING DEPARTMENT CONSIDERED THE
 REMAINING PORTION OF LOT 7 AS A SEPARATE PARCEL.
 SO IT WAS NECESSARY TO SHOW THE REMAINING PORTION
 OF SAID LOT 7 AS AN ADJUSTED PARCEL. IN ORDER TO
 MORE CLEARLY PROVIDE FOR THE TRANSFER OF THE PARCELS
 THE PARTITION PLAT INCLUDES THE ADJUSTED PORTION
 OF LOT 7 AS PARCEL 3.
 ALL MONUMENTS FOUND AND ESTABLISHED ALONG WITH THE
 MEASURED BEARING AND DISTANCES ARE SHOWN HEREIN

- LEGEND
- = SET 5/8" IR. WITH PLASTIC CAP MARKED OR #932 & WA #22098 EXCEPT AS NOTED
 - = FOUND MONUMENT AS NOTED
 - = CALCULATED CORNER AS NOTED
 - ⊠ = CALCULATED 1/4 COR AS NOTED
 - ⊞ = CALCULATED SEC COR AS NOTED
 - X- = FENCE LINE

PARTITION FOR
 C. B. AND LAURA L. YOUNG

REGISTERED
 PROFESSIONAL
 LAND SURVEYOR
Anthony C. Klein
 OREGON
 JULY 17, 1970
 ANTHONY C. KLEIN
 932
 EXPIRES 6-30-03

Klein & Assoc.
 LAND SURVEYING
 1203 12th Street Suite H
 Hood River, Oregon 97031
 Tele: (541)386-3322
 DATE SURVEYED: DECEMBER 2001
 JOB NO.: 01081
 3N 10E 34C TAXLOT 200

S 1/4 COR SEC 34
 FD BRASS CAP IN
 MONUMENT CASE
 FROM PREVIOUS SURVEYS

SURVEYS CERTIFICATE
 I, Anthony C. Klein, being first duly sworn,
 depose and say that I have correctly surveyed
 and marked with proper monuments the lands
 represented on this Partition Plat, the
 boundaries being described in Book 65
 Page 251 dated AUGUST 31, 1961, Hood
 River County Records, to C. B. YOUNG AND
 LAURA L. YOUNG.
 Subject to Boundary Line Agreement, Instrument
 953633, dated October 31, 1995
 ANTHONY C. KLEIN PLS 932

ACKNOWLEDGEMENTS
 We the owners of the land shown herein,
 hereby declare that this division of land
 has been made with our free consent and
 in accordance with our desires.
C. B. Young 3-29-02
 NAME: _____ Date: _____
Laura L. Young 3-29-02
 NAME: _____ Date: _____

STATE OF OREGON } ss
 COUNTY OF Hood River }
 Subscribed and sworn to before me on this
 day of March 29, 20 02
 Notary Public for the State of Oregon
 by/print *Don O. Yamamoto*
 signed *Don O. Yamamoto*
 COMMISSION NO. 318084
 MY COMMISSION EXPIRES 11/16/02

APPROVALS
 I hereby certify that all taxes and assessment
 due hereon have been fully paid as required
 by law.
Andrew A. Young
 Hood River County Director of Budget and
 Finance.

I hereby certify this partition was examined
 and approved as of this 2nd day of
April, 20 02
Ronald J. Julek
 Hood River County Surveyor

I hereby certify this partition was examined
 and approved as of this 3rd day of
April, 20 02
Michael Benedict
 Hood River County Planning Director
 #02-007

APR 0 2 2002
 Certified to be a true and
 correct copy of the ORIGINAL
 Dept of Records & Assessment
 by *Cindy Julek* Deputy

SE SECTION CORNER SEC 34
 CALCULATED AS PER
 CS #89059

Revised: 4-1-02
 4-2-02 1130

CS 2002020