


SURVEY of Lots 1 & 2, Block 2, CASCADE LOCKS ADDITION

2N 7 12CA

Hood River, County, OREGON

TAX LOT NO. 2N-7E-12CA-5000

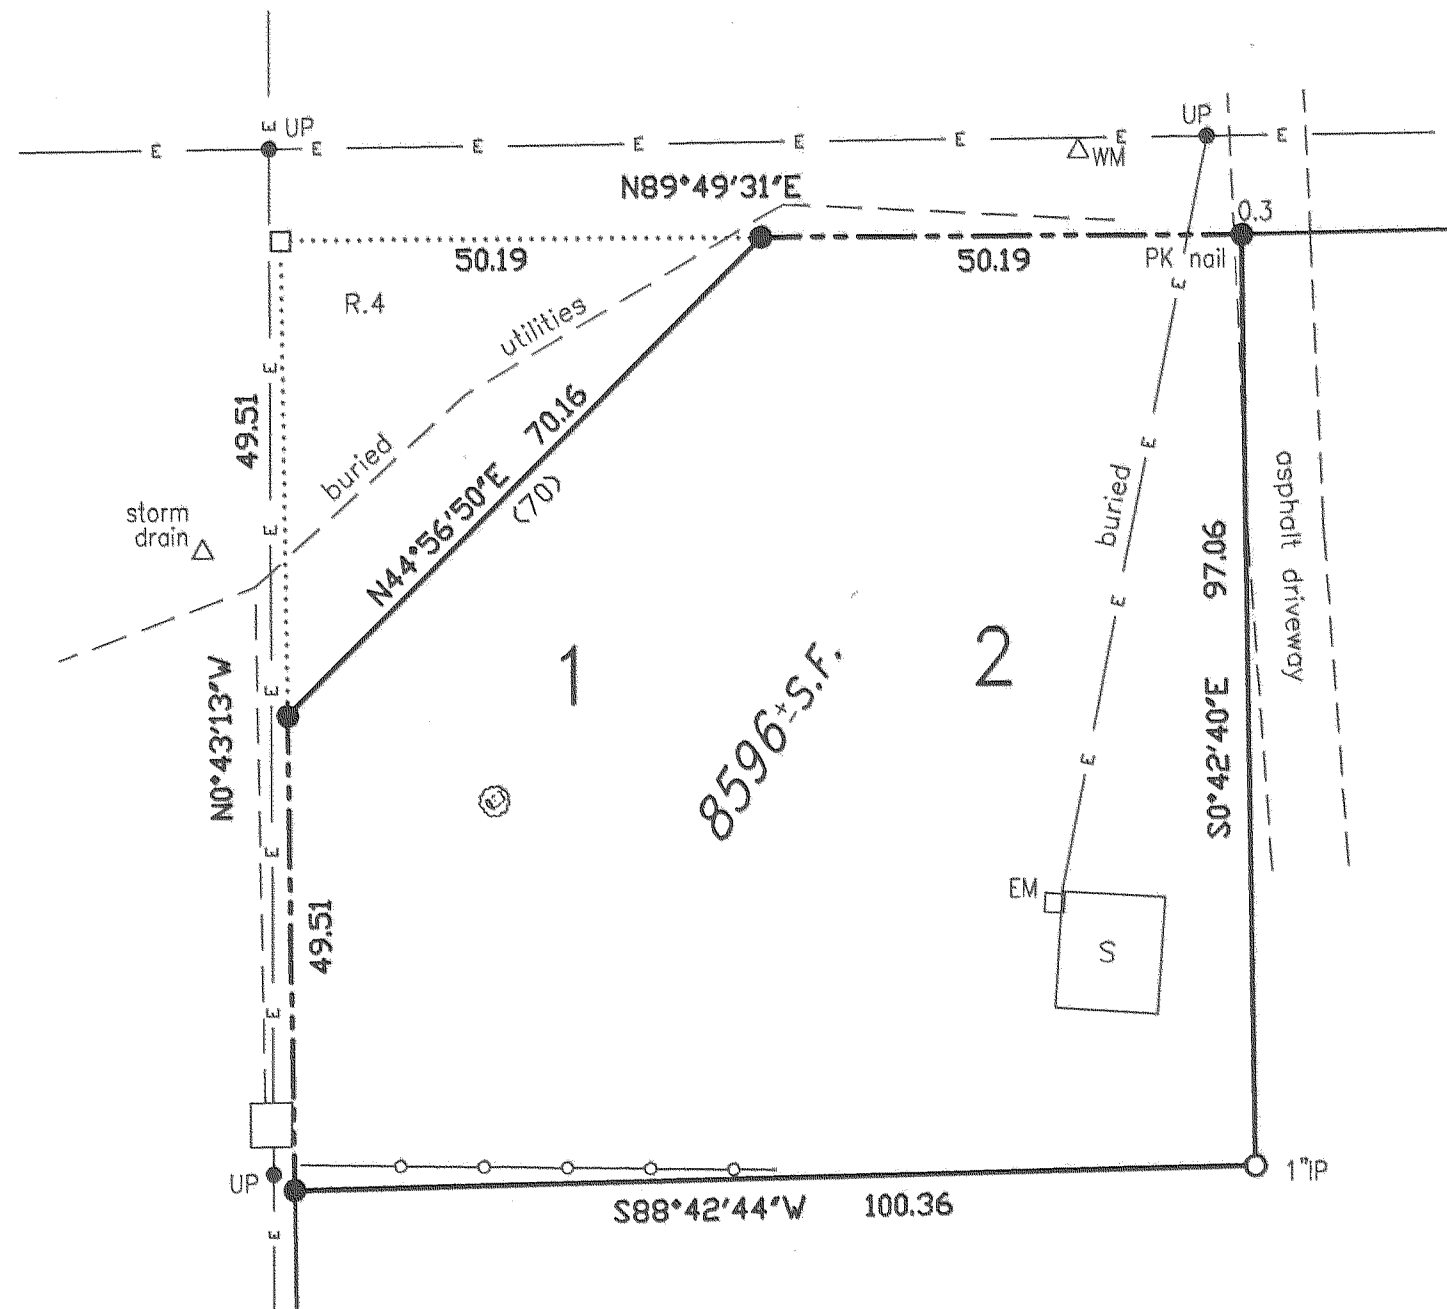

TRAVERSE STATEMENT: A closed point-to-point field traverse for the parcel shown was made with a Sokkia five-second total station and related measuring equipment, all of which have been checked and/or adjusted within this year. Physical appurtenances which may be in conflict with existing conditions or items of record, are noted as shown. Field work was conducted during the period of July 23-24, 2002.

SURVEY NARRATIVE: Monumentation of this parcel was made for the purposes of new building construction. Use of the Ref. 6 County control in this area is disruptive to long-established improvements and appears to be some three feet East of original or earlier monumentation.



REFERENCES (Those listed are considered as part of this drawing and may provide survey information or detail not shown hereon:
 1. #7201, LS 932
 2. #89-026, LS 872
 3. #97076, LS 1799
 4. Recorder's Fee No. 730460, Film Records
 5. #83059, LS 1815
 6. CS#1209, 1961
 Basis of bearings derived from Ref. 3.



LEGEND

- Set 5/8"X30" iron rod w/1" red plastic cap or as noted
- Monument found; or of record (R.1)
- Calculated for dimensions
- () Call of record
- Underground vault
- EM Electric meter
- △WM Water meter
- ⊙ Maple, 5"diam.
- UP Utility pole
- E— Electric line
- Fenceline

Trantow Surveying makes no warranty as to matters of unwritten title; environmental concerns; the accuracy or position of features shown without dimension.

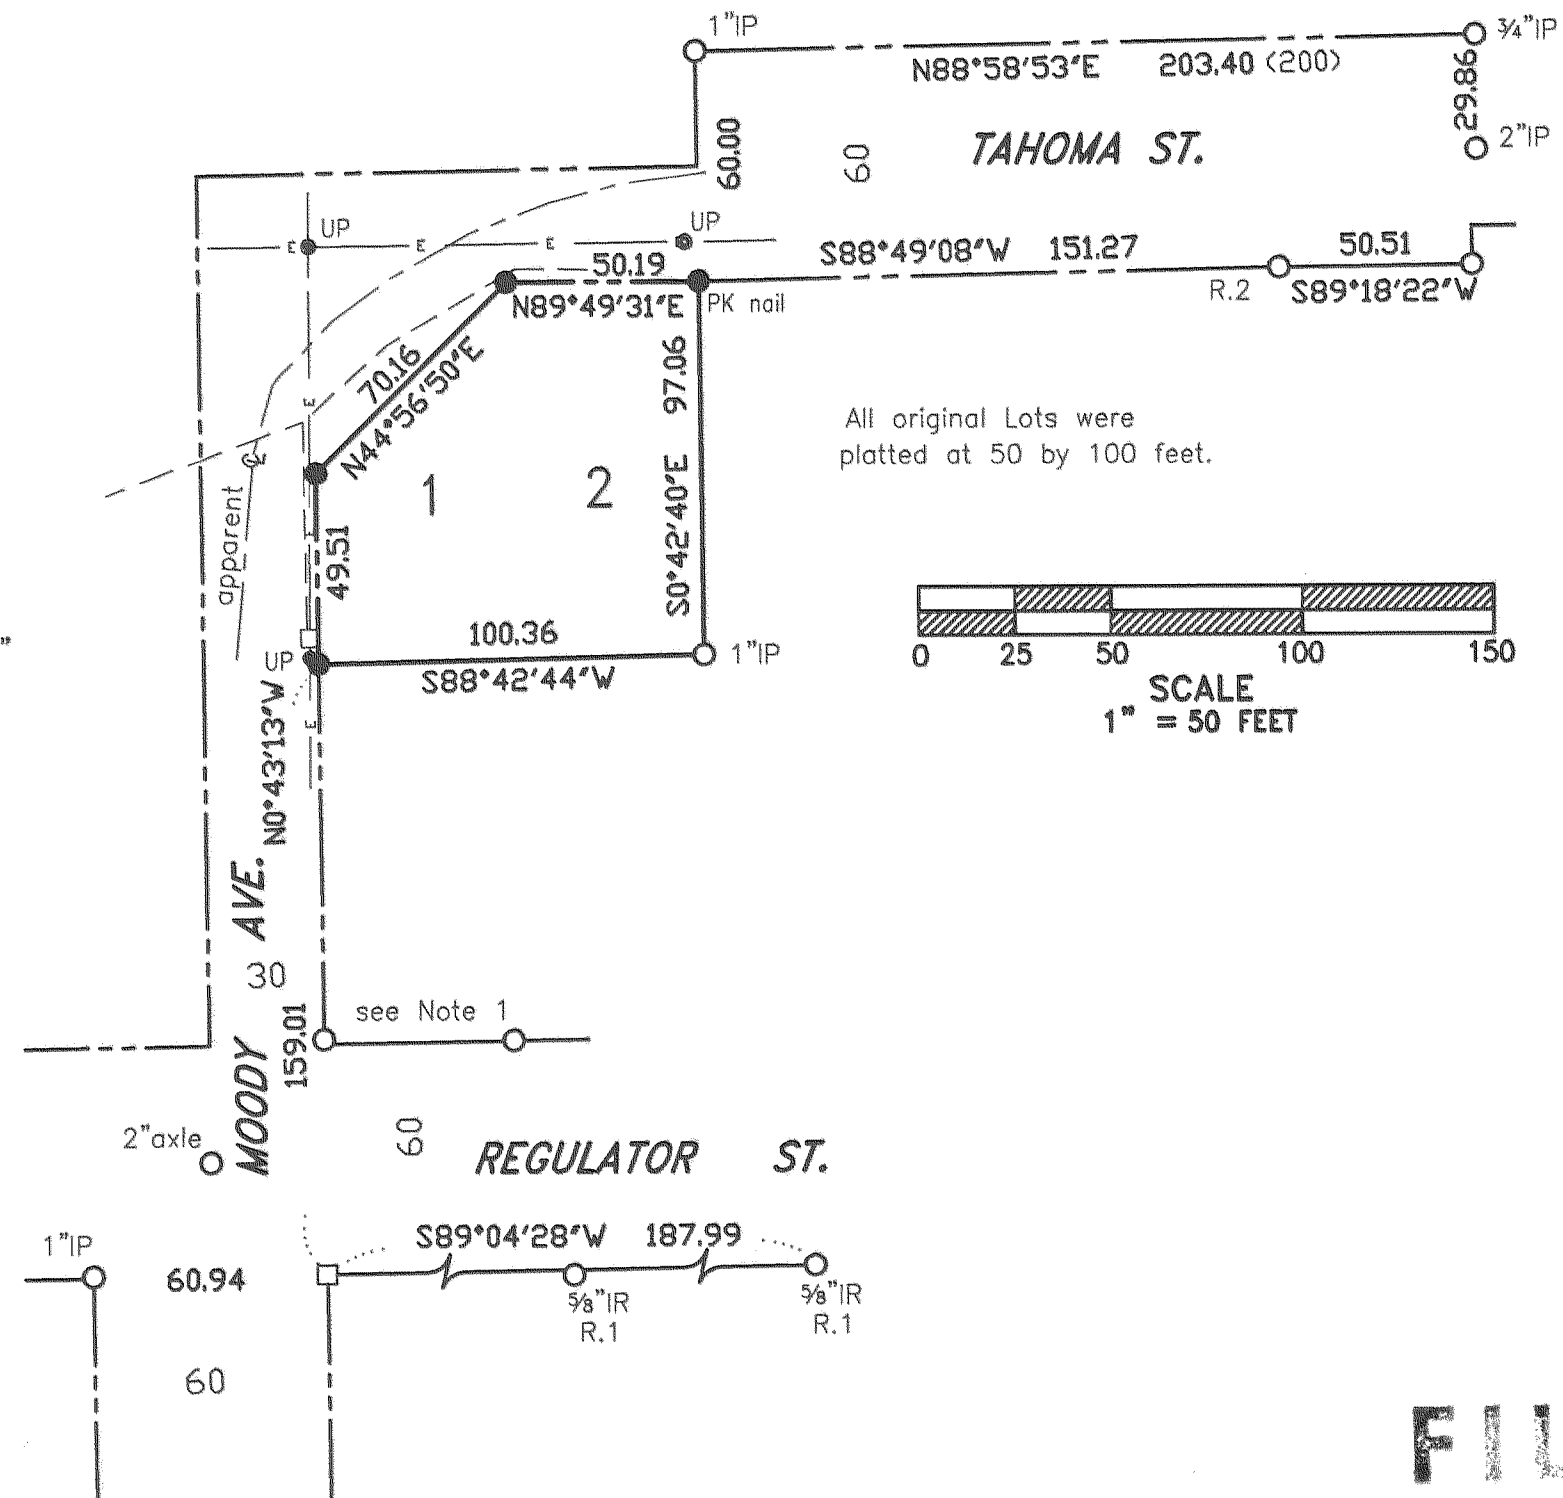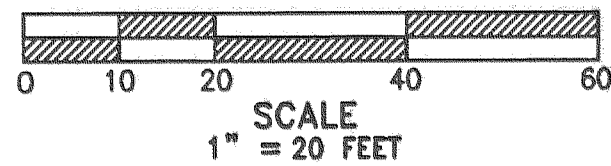

"Underground utility locations are approximate."

TRANTOW SURVEYING, INC.
 412 W. Jefferson-POB 287
 Bingen, WA 98605-0287
 Ph 509/493-3111 Fx 509/493-4309
 Member of L.S.A.W., P.L.S.O.

SURVEY FOR
DICK & SANDI SOHLER

HOOD RIVER CO., OREGON

Project #: 2081 KW

REGISTERED
 PROFESSIONAL
 LAND SURVEYOR
Terry N. Trantow
 OREGON
 DEC. 15, 1978
 TERRY N. TRANTOW
 1799

Expiration Date: 6/30/04

8/02/02

FILED

AUG 13 2002

Ronald L. ...
 COUNTY SURVEYOR

CS 2002 057

Rec'd
8/13/02