
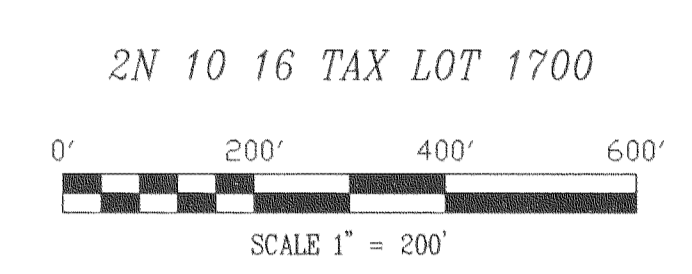


SURVEY IN  
 THE EAST 1/2, OF THE NORTHWEST 1/4, OF THE NORTHEAST 1/4,  
 SECTION 16, TOWNSHIP 2 NORTH, RANGE 10 EAST,  
 OF THE WILLAMETTE MERIDIAN  
 HOOD RIVER COUNTY, STATE OF OREGON

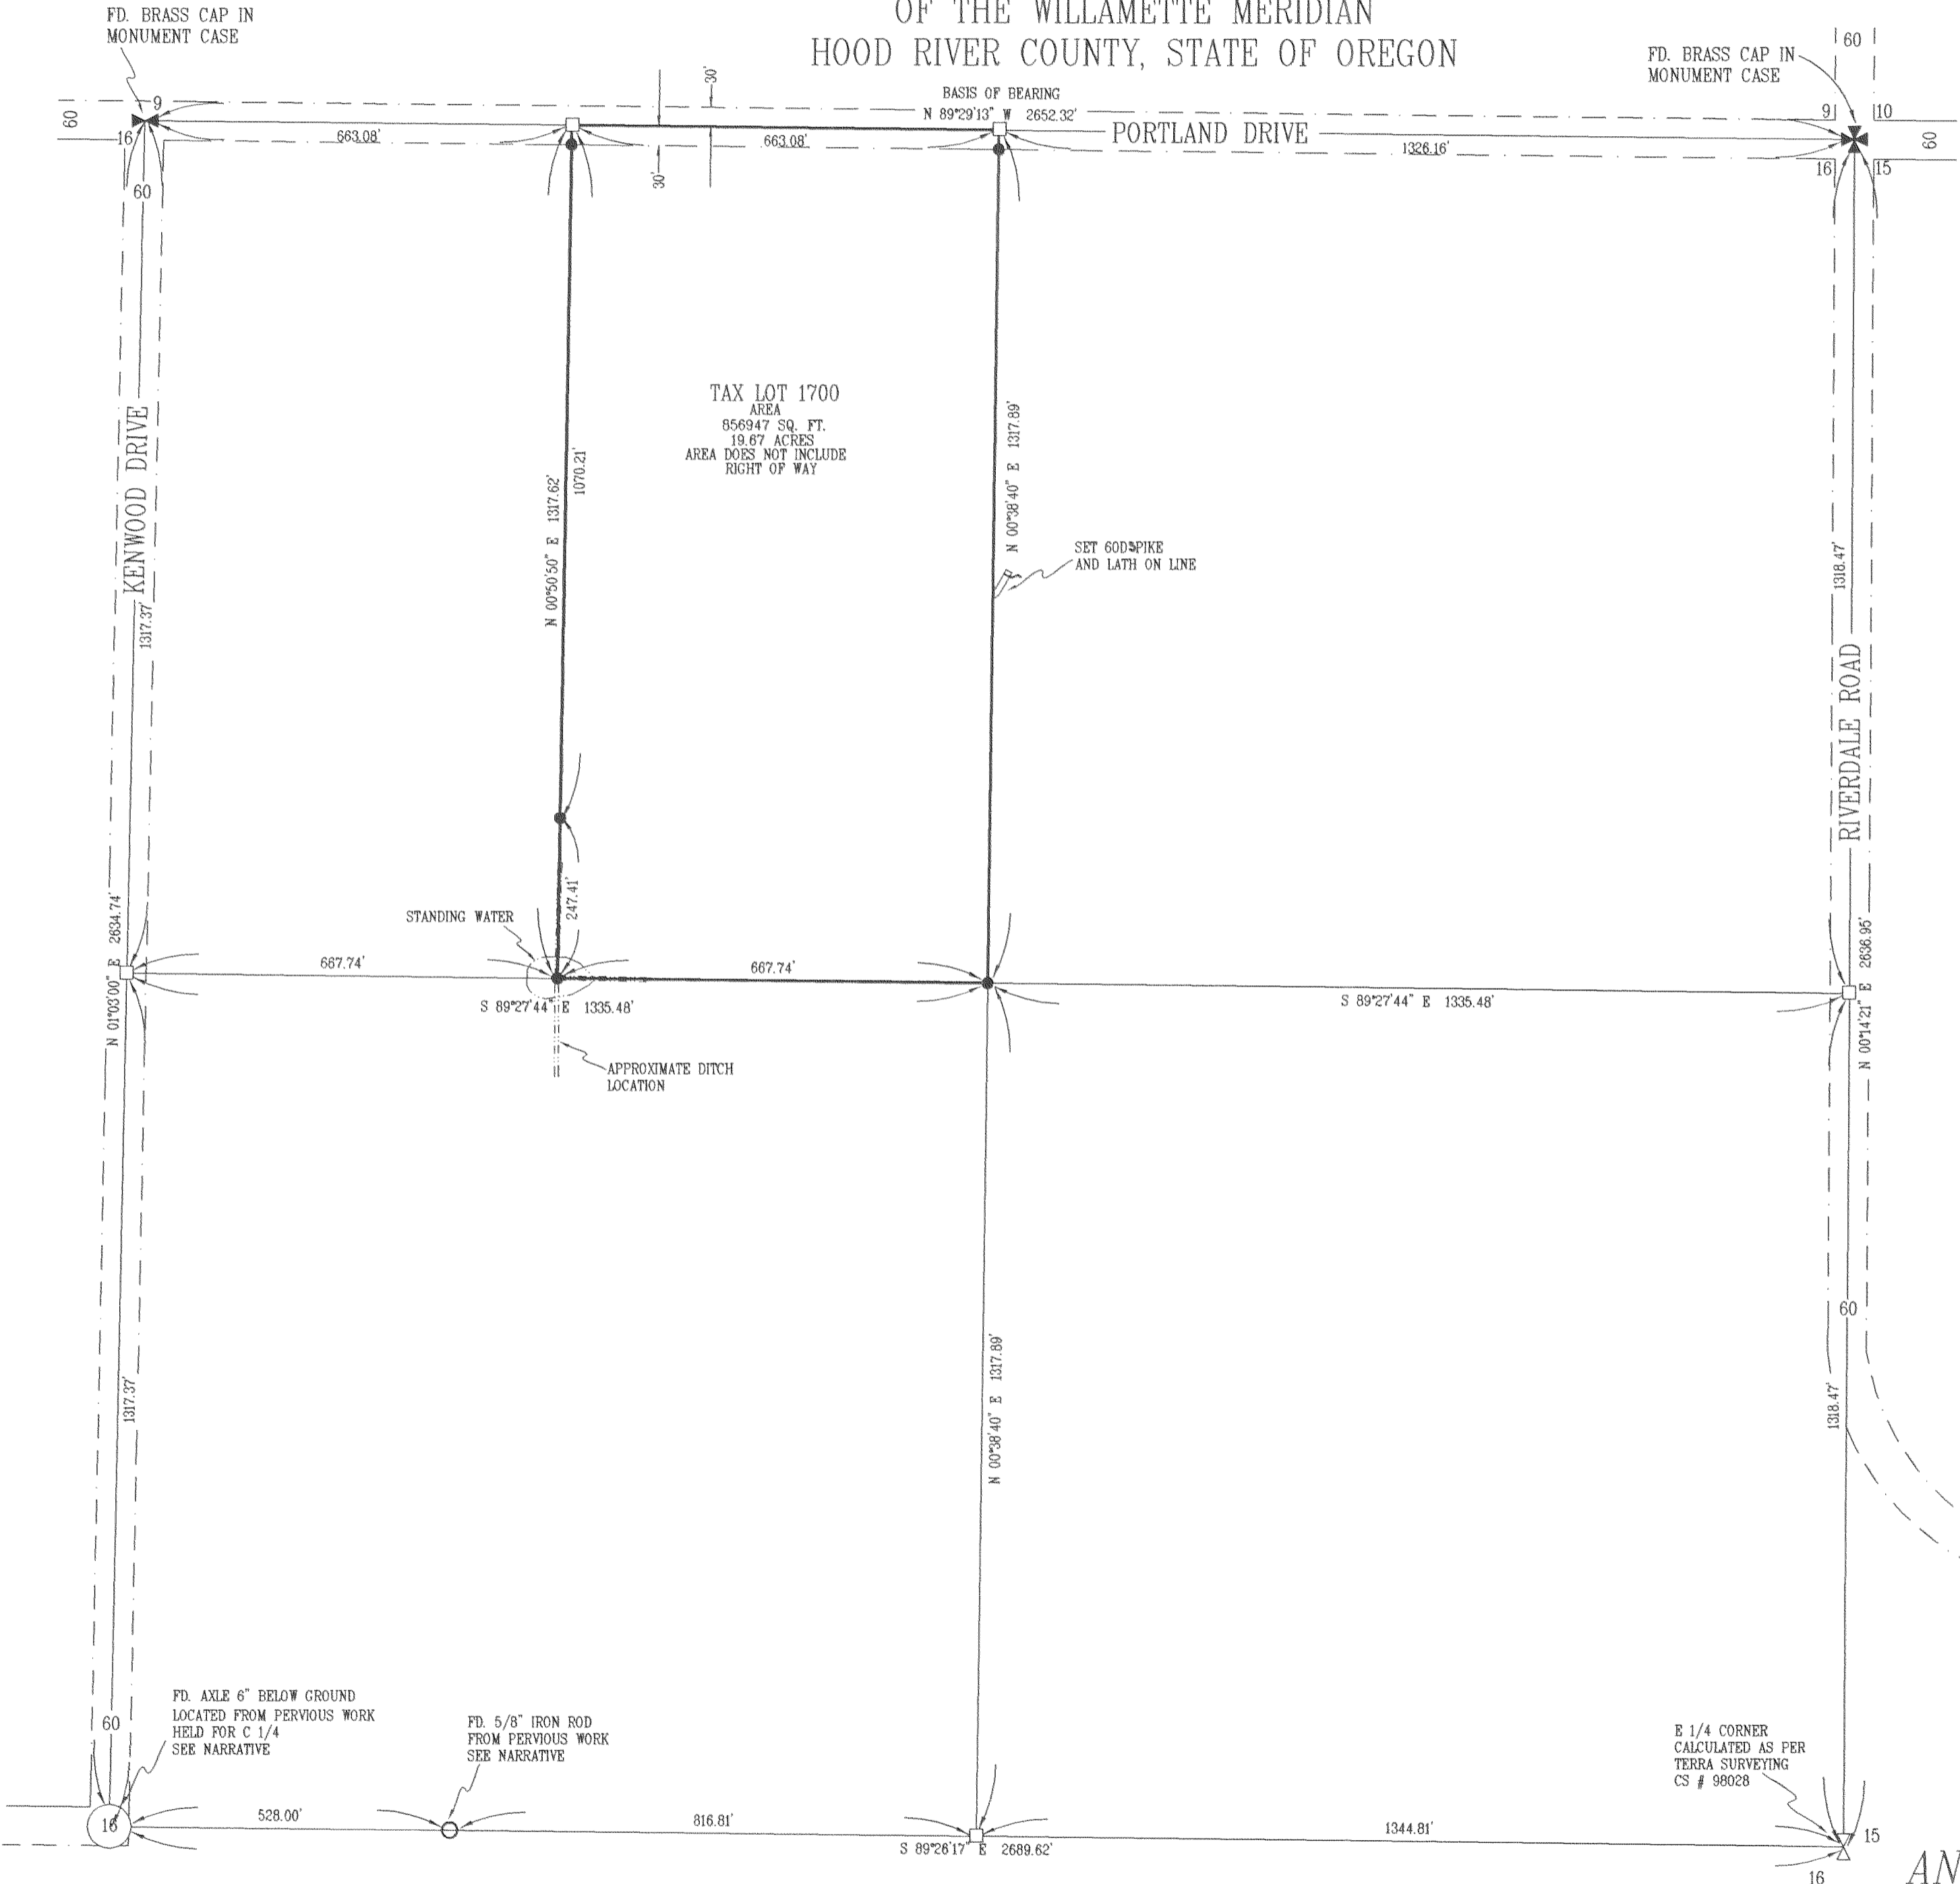

BASIS OF BEARING  
 TERRA SURVEYING CS #98028  
 NORTH LINE OF THE NE 1/4

**REFERENCE SURVEYS**  
 TERRA SURVEYING CS #98028  
 TERRA SURVEYING CS #94109

**REFERENCE DEED**  
 INSTRUMENT No. 950916

- LEGEND**
- = SET 5/8" IR WITH PLASTIC CAP  
 MARKED OR #932 & WA #22098  
 EXCEPT AS NOTED
  - = FOUND MONUMENT AS NOTED
  - = CALCULATED CORNER AS NOTED

**NARRATIVE OF SURVEY**  
 THE PURPOSE OF THIS SURVEY IS TO LOCATE THE BOUNDARY OF TAX LOT 1700 AS SHOWN HEREIN. PVIOUS WORK PERFORMED BY OUR FIRM FOR REED MELBY WAS TO LOCATE THE NORTH LINE OF SOUTHEAST QUARTER AS ESTABLISHED BY TERRA SURVEYING IN CS No. 94109 IN WHICH WE FOUND AN AXLE FOR THE CENTER 1/4, SAID AXLE WAS BURIED 6" BELOW GROUND AND HELD FOR THE CENTER 1/4. THE AXLE FOUND AS POINT OUT IN TERRA SURVEY CS # 94109 WAS THOUGHT TO BE THE CENTER QUARTER OF THE SECTION. AND WAS PROBABLY SET AROUND 1909. KENWOOD DRIVE APPARENTLY USED SAID AXLE FOR ALIGNMENT ADJACENT LAND OWNERS USED SAID MONUMENT FOR PROPERTY IMPROVEMENT. NO MONUMENTS WERE SET DURING THAT SURVEY AND NO SURVEY FILED. DURING THE COURSE OF THIS SURVEY THE AXLE FOR THE CENTER 1/4 WAS FOUND TO BE UNDER A NEW PAVED DRIVEWAY AND THE CALCULATED POSITION OF SAID AXLE WAS THEN USED.


THE CALCULATED CENTER QUARTER BY PLS 1028 BEARS S 51°57'04" 16.73' FROM SAID AXLE.

**FILED**

FEB 12 2004  
*Donald Tolato*  
 COUNTY CLERK

REGISTERED  
 PROFESSIONAL  
 LAND SURVEYOR

OREGON  
 JULY 17, 1970  
 ANTHONY C. KLEIN  
 932  
 Expires 6-30-05

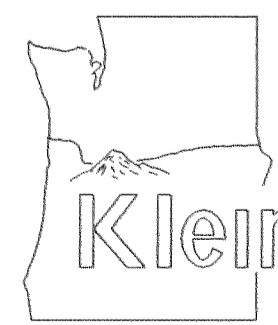

SURVEY FOR ANTHONY GLAZE

**Klein & Assoc.**  
 LAND SURVEYING  
 1412 13th Street  
 Hood River, Oregon 97031  
 Tel: (541)386-3322  
 DATE SURVEYED: DEC. 2003  
 JOB NO: 03090

FD. AXLE 6" BELOW GROUND  
 LOCATED FROM PVIOUS WORK  
 HELD FOR C 1/4  
 SEE NARRATIVE

FD. 5/8" IRON ROD  
 FROM PVIOUS WORK  
 SEE NARRATIVE

E 1/4 CORNER  
 CALCULATED AS PER  
 TERRA SURVEYING  
 CS # 98028