
A A CONTRACTOR OF A CONTRACTOR

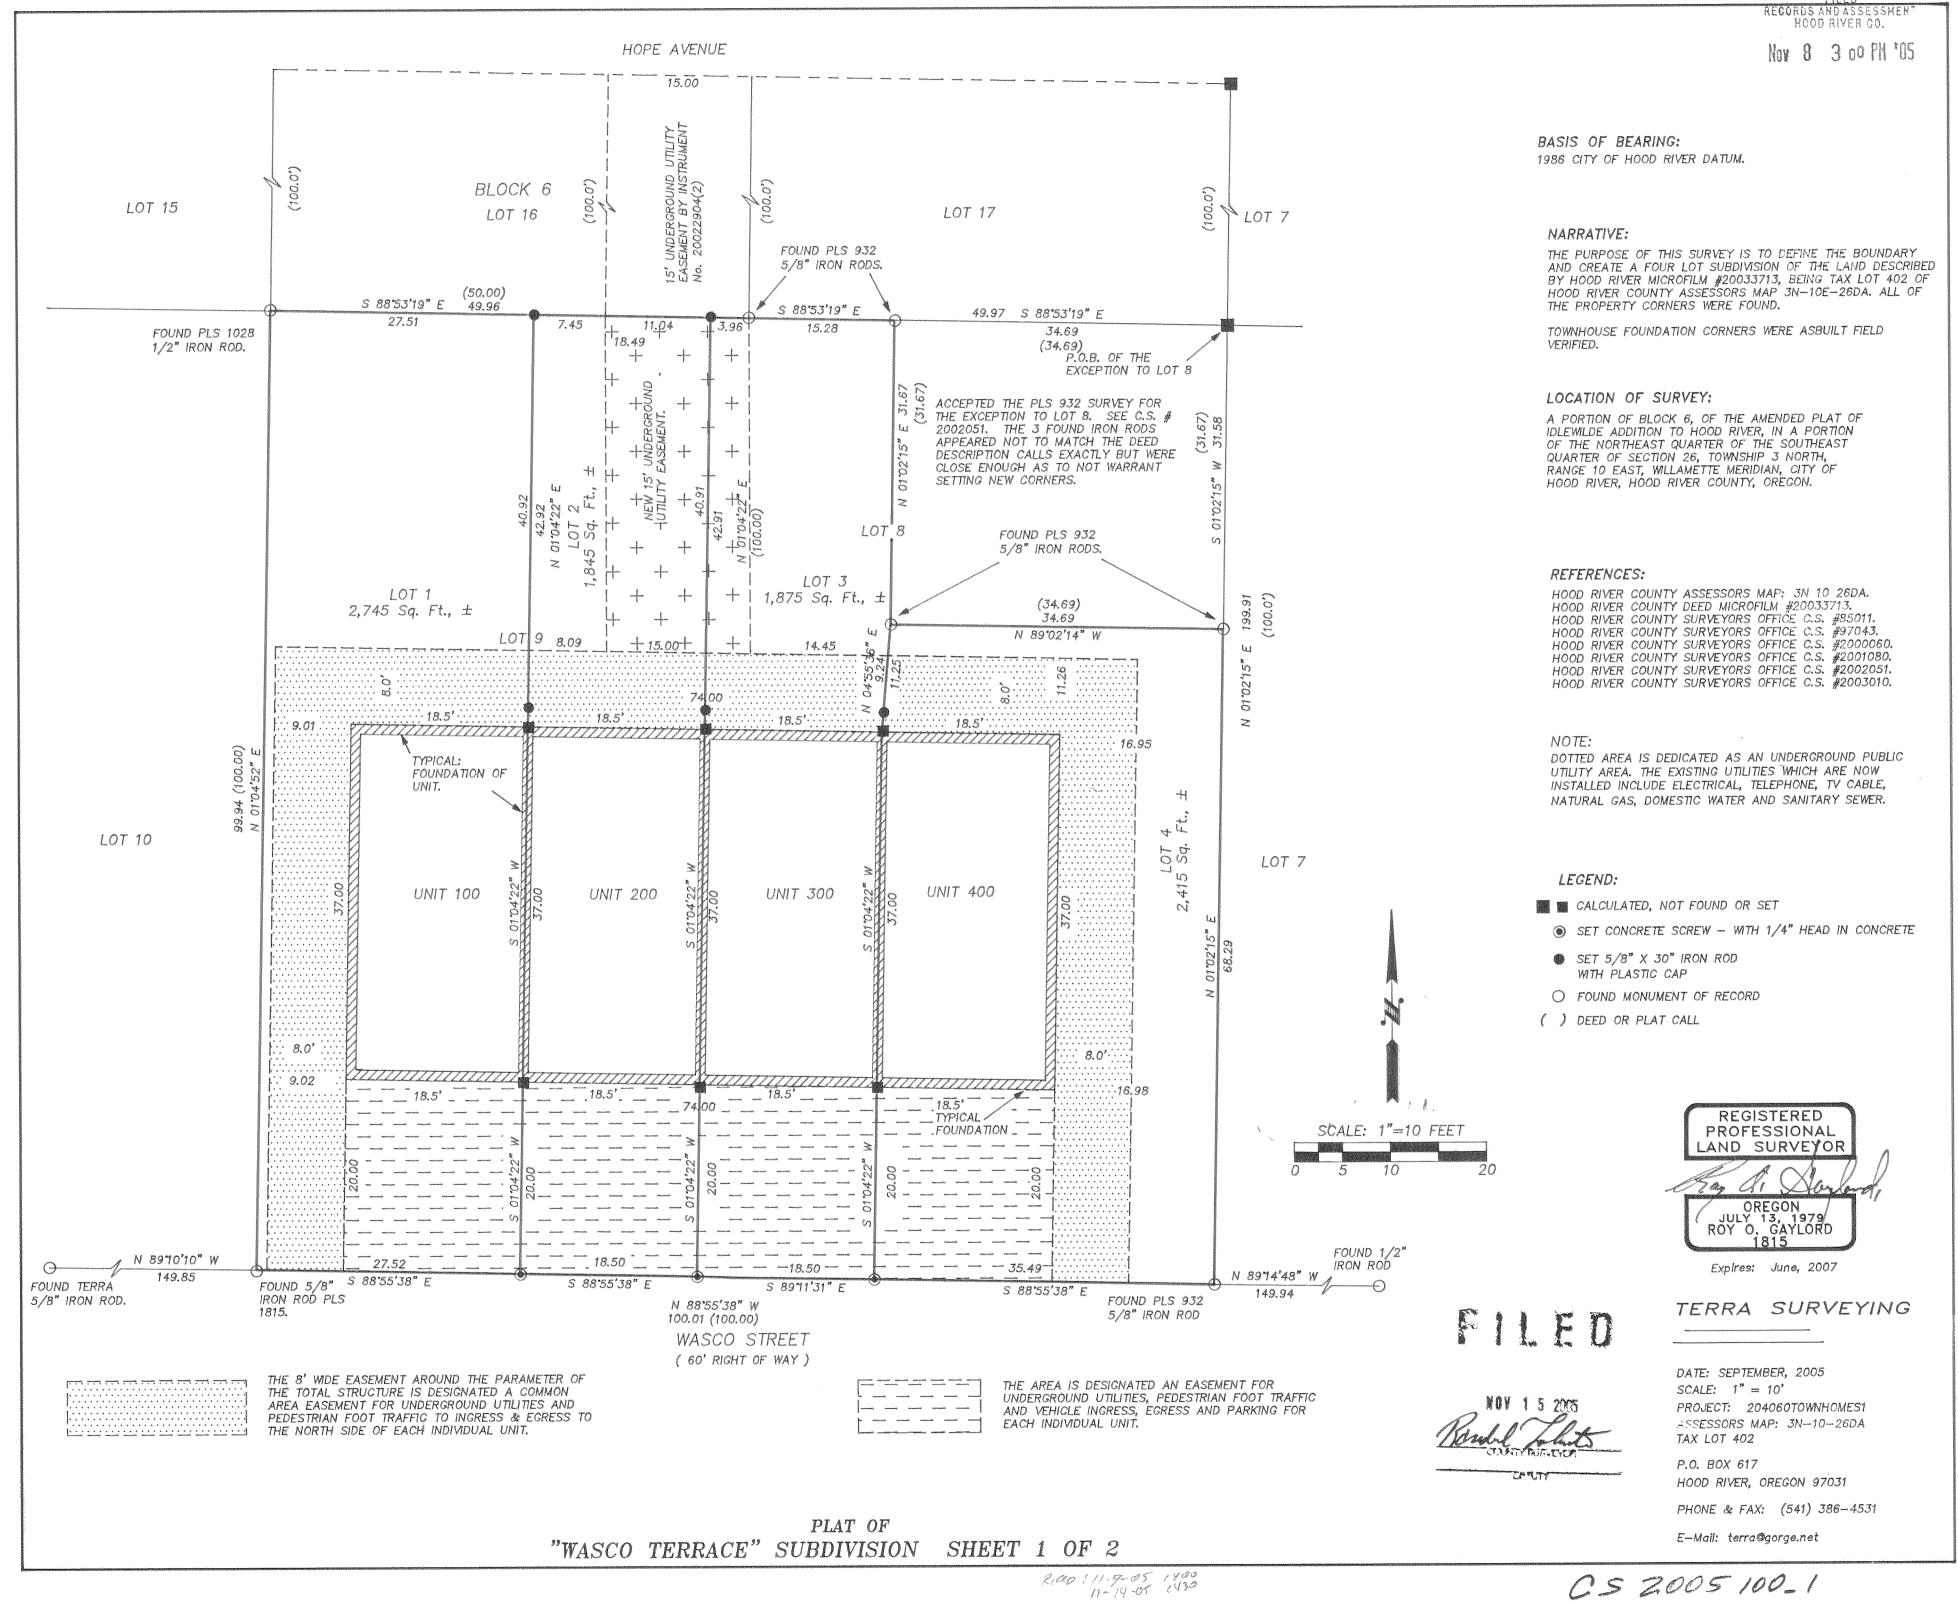

CS 2005 100_1

LEGAL DESCRIPTION OF THE SUBDIVISION;

LOTS 8 AND 9 OF BLOCK 6, OF THE AMENDED PLAT OF IDLEWILDE ADDITION TO THE CITY OF HOOD RIVER AND STATE OF OREGON. EXCEPTING THEREFROM THAT PORTION OF LOT 8 DESCRIBED AS FOLLOWS: BEGINNING AT THE NORTHEAST CORNER OF AFORESAID LOT 8; THENCE SOUTH 01°02' 15" WEST, ALONG THE EAST LINE OF SAID LOT 8, A DISTANCE OF 31.58(31.67) FEET; THENCE NORTH 89 02' 14" WEST PARALLEL WITH THE NORTH LINE OF SAID LOT 8, A DISTANCE OF 34.69 FEET; THENCE NORTH PARALLEL WITH THE WEST LINE OF SAID LOT 8, A DISTANCE OF 31.67 FEET TO THE NORTH LINE OF SAID LOT 8; THENCE SOUTH 89'53' 19" EAST ALONG THE NORTH LINE OF SAID LOT 8, A DISTANCE OF 34.69 FEET TO THE TRUE POINT OF BEGINNING.

APPROVALS:

THE PLAT OF WASCO TERRACE WAS EXAMINED AND APPROVED BY ME THIS 17 DAY OF OCTOBER, 2005 Ronal John

HOOD RIVER COUNTY SURVEYOR

THE PLAT OF WASCO TERRACE WAS EXAMINED AND APPROVED BY ME THIS 380 DAY OF NOVEMBER, 2005.

CITY OF HOOD RIVER DIRECTOR OF PUBLIC WORKS

THE PLAT OF WASCO TERRACE WAS EXAMINED AND APPROVED BY ME THIS Ind DAY OF Arventes, 2005. CITY OF HOOD RIVER RECORDER

THE PLAT OF WASCO TERRACE WAS EXAMINED AND APPROVED BY MER, CITY OF HOOD RIVER PLANNING DIRECTOR

THE PLAT OF WASCO TERRACE WAS EXAMINED AND APPROVED BY ME THIS 200 DAY OF JOVENNE, 200 The state of the s CITY OF HOOD RIVER MAYOR

THE PLAT OF WASCO TERRACE WAS EXAMINED AND APPROVED BY ME
THIS 7+1 DAY OF NOVEMBEY , 2005. Missi To HOOD RIVER COUNTY COMMISSIONER

THE PLAT OF WASCO TERRACE WAS EXAMINED AND APPROVED BY ME THIS PAY OF NOTE OF DAY OF November, 2005. HOOD RIVER COUNTY COMMISSIONER

THE PLAT OF WASCO TERRACE WAS EXAMINED AND APPROVED BY ME THIS TENDAY OF MOC HOOD RIVER COUNTY COMMISSIONER

THE PLAT OF WASCO TERRACE WAS EXAMINED AND APPROVED BY ME THIS DAY OF Carol Yns HOOD RIVER COUNTY COMMISSIONER

THE PLAT OF WASCO TERRACE ful dimm

RIVER COUNTY COMMISSIONER

COVENANTS, CONDITIONS & RESTRICTIONS:

THE "DECLARATION OF COVENANTS, CONDITIONS AND RESTRICTIONS AT 1530 WASCO UNITS 100, 200 300, 400 HOOD RIVER, OR 97031" IS MADE BY MONTANA DEVELOPMENT INC., NORTH WEST REAL ESTATE DEVELOPMENT, L.L.C., AND REMBRANDT DEVELOPMENT CORPORATION AND DESCRIBED IN THE HOOD RIVER COUNTY DEED INSTRUMENT FILE FOR RECORD AS MICROFILM No. 20055173(5), RECORDED OCTOBER 5, 2005, HOOD RIVER COUNTY, OREGON.

SURVEYOR'S CERTIFICATE:

I, ROY O. GAYLORD, REGISTERED LAND SURVEYOR FOR THE STATE OF OREGON, BEING FIRST DULY SWORN, DEPOSED AND SAY THAT I HAVE CORRECTLY SURVEYED AND MARKED WITH LEGAL MONUMENTS THE LAND REPRESENTED ON THE PLAT OF "WASCO TERRACE" HOOD RIVER COUNTY, STATE OF OREGON.

- Tax a Land ROY O. GAYLORD PLS 1815

DEDICATION:

KNOW ALL PERSONS BY THESE PRESENCE THAT MONTANA DEVELOPMENT, INC., AN OREGON CORPORATION, NORTH WEST REAL ESTATE DEVELOPMENT, L.L.C., AN OREGON LIMITED LIABILITY COMPANY AND REMBRANDT DEVELOPMENT CORP., AN OREGON CORPORATION, DOES HEREBY MAKE, ESTABLISH & DECLARE THE PLAT MAP TO BE A TRUE & CORRECT MAP OF THE LAND OWNED & LAID OUT AS "WASCO TERRACE". SAID LAND BEING MORE PARTICULARLY DESCRIBED INTHE SURVEYOR'S CERTIFICATE HERETO ANNEXED AND AS SHOWN ON THIS AND

RON KURAHARA, PRESIDENT

Um Limi HN LAMER, MANAGER DMAS PERTA II, PRESIDE

STATE OF OREGON

COUNTY OF HOOD RIVER

BE IT REMEMBERED ON THIS 15 DAY OF OCTOBER

14. Denneman

NOTARY PUBLIC - DREGON 6428

PRINT MARY M BRENNEMAN

MY COMMISSION EXPIRES CC , 3 ,2008

2005, BEFORE ME A NOTARY PUBLIC FOR THE STATE OF OREGON,
PERCONALL APPEARED JOHN THOMAS PERTA II KNOWN TO ME, WHO BEING
FIRST DULY SWORN, ACKNOWLEDGED BEFORE ME DID SIGN THIS INSTRUMENT OF
HIS VIET AND VOLUMENT ACT.

ACKNOWLEDGMENT:

STATE OF OREGON COUNTY OF HOOD RIVER

BE IT REMEMBERED ON THIS 45 TO 2005, BEFORE ME A NOTABLE _DAY OF 2005, BEFORE ME A NOTARY PUBLIC FOR THE STATE OF OREGON, PERSONALLY APPEARED RON KURAHARA KNOWN TO ME, WHO BEING FIRST DULY SWORN, ACKNOWLEDGED BEFORE ME DID SIGN THIS INSTRUMENT OF HIS FREE AND VOLUNTARY ACT.

RON KURAHARA, PRESIDENT

PRINT NAME NOTARY PUBLIC - DEFOUNTS
COMMISSION NO. 281752
MY COMMISSION EXPIRES JUNE 13

STATE OF OREGON COUNTY OF HOOD RIVER

BE IT REMEMBERED ON THIS 15 DAY OF OCTOBER 2005, BEFORE ME A NOTARY PUBLIC FOR THE STATE OF OREGON. PERSONALLY APPEARED JOHN LAMER KNOWN TO ME, WHO BEING FIRST DULY SWORN, ACKNOWLEDGED BEFORE ME DID SIGN THIS INSTRUMENT OF HIS FREE AND VOLUNTARY ACT.

JOHN NAMEN MANAGE

THE DIRECTOR OF RECORDS AND ASSESSMENTS, AND THE DIRECTOR OF BUDGET AND FINANCE AND TAX COLLECTOR, RESPECTIVELY, OF HOOD RIVER COUNTY, OREGON, HERBY CERTIFY THAT WE HAVE EXAMINED THE PLAT OF "WASCO TERRACE" IN THE COUNTY OF HOOD RIVER AND

THAT THE NAME ADOPTED FOR SAID PLAT IS A PROPER NAME AND NOT INCLUDED IN ANY OTHER SUBDIVISION IN HOOD RIVER COUNTY, AND FURTHER CERTIFY THAT ALL ASSESSMENTS DUE HEREON HAVE BEEN FULLY PAID AS REQUIRED BY LAW AND WE HEREBY APPROVE SAID PLAT

Jandrot Dorows HOOD RIVER COUNTY DIRECTOR OF BUDGET FINANCE & TAX COLLECTOR

Sandra & Berry HOOD RIVER COUNTY DIRECTOR OF RECORDS. AND ASSESSMENTS

FILED FOR RECORD THIS 8 DAY OF November 2005 INSTRUMENT NO. 20055811

REGISTERED **PROFESSIONAL**

ED

TERRA SURVEYING

Expires June, 2007

DATE: OCTOBER, 2005 SCALE: 1" = 10' PROJECT: 204060TOWNHOMES2 ASSESSORS MAP: 3N-10-26DA TAX LOT 402

P.O. BOX 617 HOOD RIVER, OREGON 97031

PHONE & FAX: (541) 386-4531 E-Mail: terra@gorge.net

PLAT OF "WASCO TERRACE" SUBDIVISION SHEET 2 OF 2