
RECORD OF SURVEY

SE 1/4 OF THE SW 1/4 SECTION 35 T.3N., R.10E., W.M. HOOD RIVER COUNTY, STATE OF OREGON 3N 10 35CD, TAX LOT 400

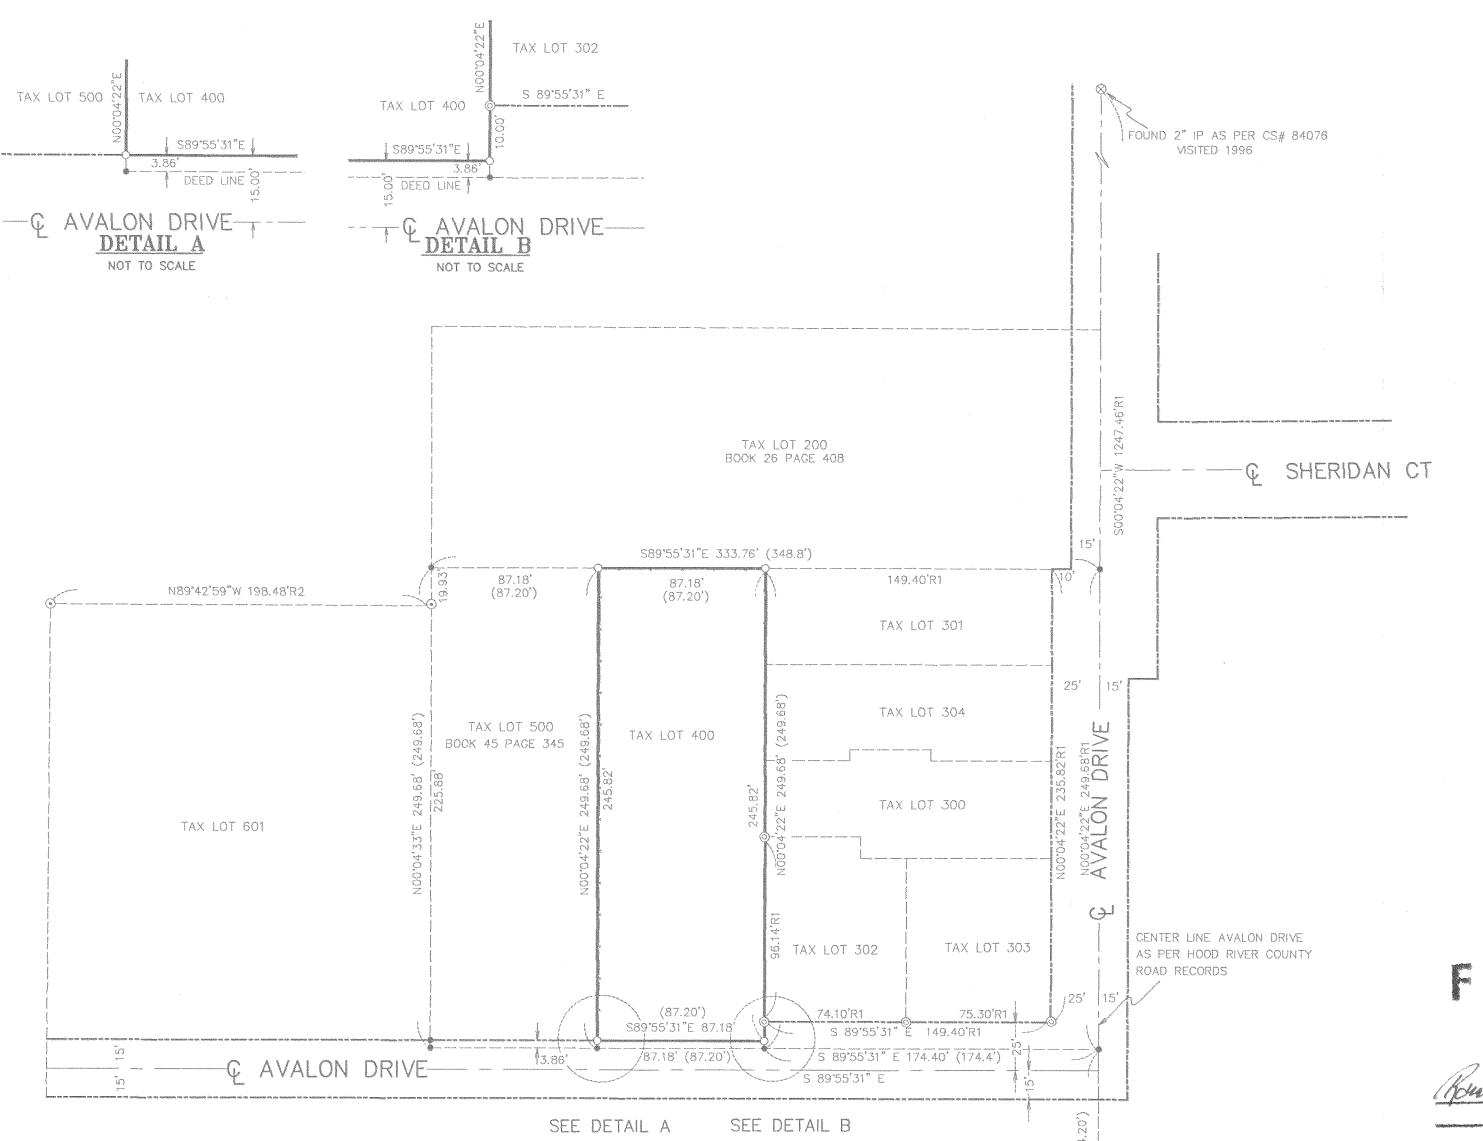

NARRATIVE

THE PURPOSE OF THIS SURVEY IS TO LOCATE THE BOUNDARY OF TAX LOT 400 AS DESCRIBED IN INSTRUMENT NO. 20011238 TO GERMAN M. SANTOYO AND SUSAN

SANTOYO, A PREVIOUS SURVEY PERFORMED BY OUR FIRM, COUNTY SURVEY NO. 96010


COURSE OF THIS SURVEY EXISTING MONUMENTS WERE RECOVERED ALONG THE SOUTH

BOUNDARY OF PARCEL 1 AND 2 OF AND THE WEST LINE OF PARCEL 1 OF PARTITION

TO DEED DISTANCE AS RECORDED IN AFORE SAID INSTRUMENT NO. 20011238.

PLAT 9605 (CS #96010). THE EXISTING BOUNDARY WAS THEN CALCULATED ACCORDING

TO THE EAST OF TAX LOT 400 WAS USED AS THE BASIS FOR THIS SURVEY, DURING THE

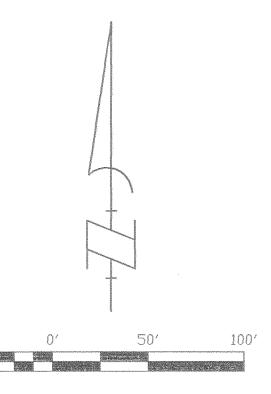

SCALE 1" = 50'

BASIS OF BEARINGS

KLEIN & ASSOCIATES LAND SURVEYING COUNTY SURVEY NO. 96010

REFERENCED DEEDS

HOOD RIVER COUNTY RECORDS INSTRUMENT NO. 20011238 BOOK 26, PAGE 408 BOOK 45, PAGE 345

LEGEND

- O SET 5/8" X 30" REBAR W/ YELLOW PLASTIC CAP (KLEIN & ASSOC. OR 59002 LS)
- ⊕ FOUND 1/2" IRON ROD W/YELLOW PLASTIC CAP AS PER DLC CS NO. 96019
- ⊗ FOUND 2" IRON PIPE
 AS PER TERRA SURVEYING CS NO. 84076
- · ANGLE POINT, NOT MONUMENTED
- R1 SURVEY PERFORMED BY KLEIN & ASSOCIATES LAND SURVEYING, COUNTY SURVEY NO. 96010
- R2 SURVEY PERFORMED BY DLC SURVEYING COUNTY SURVEY NO. 96019
- (XXX) DEED DISTANCES

FILED



REGISTERED AND SURVEYOR annes Mil OREGON

JAMES M. KLEIN 59002

Expires 6-30-2007

LAND SURVEYING 1412 13th Street Suite 200 Hood River, Oregon 97031 Tel: (541)386-3322

SHEET <u>1</u> OF <u>1</u> WILLAMETTE MERIDIAN HOOD RIVER COUNTY, OREGON 1/4 SEC T. ₩ 35CD 3N. 10E.

OWNER GERMAN SANTOYO

SURVEY PERFORMED FOR: GERMAN SANTOYO DATE: NOVEMBER 2005 PROJECT: 05-11-03 FILE: 051103A.DWG

DRAFT: JMK

SOUTH 1/4 CORNER

SEC 35