
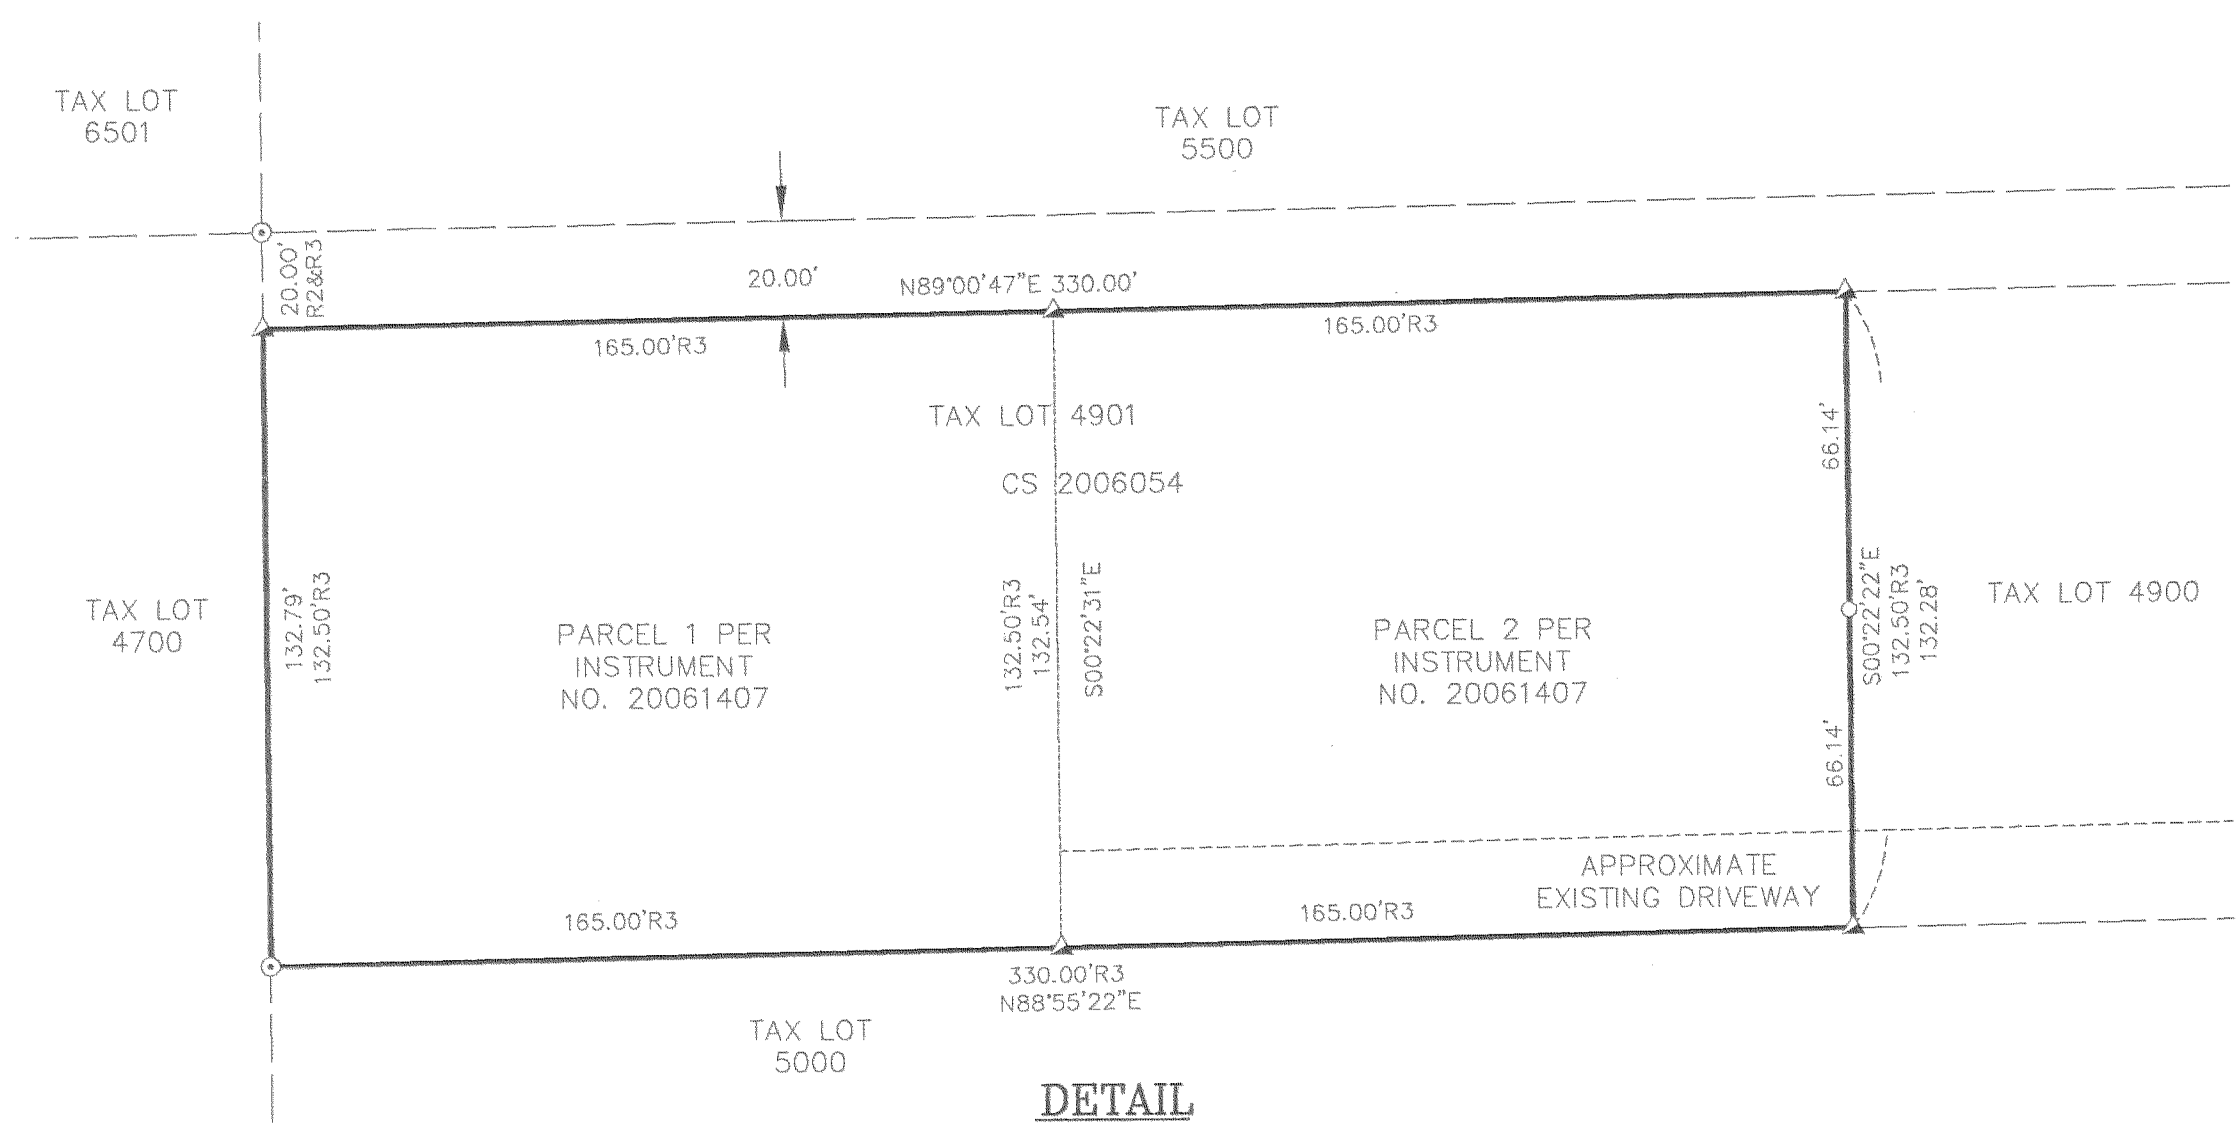


# RECORD OF SURVEY

SURVEY LOCATED IN  
SE 1/4, NW 1/4 SEC. 27, T. 2N., R. 10E., W.M.  
COUNTY OF HOOD RIVER, STATE OF OREGON  
(2N 10E 27 TAX LOT 4901)

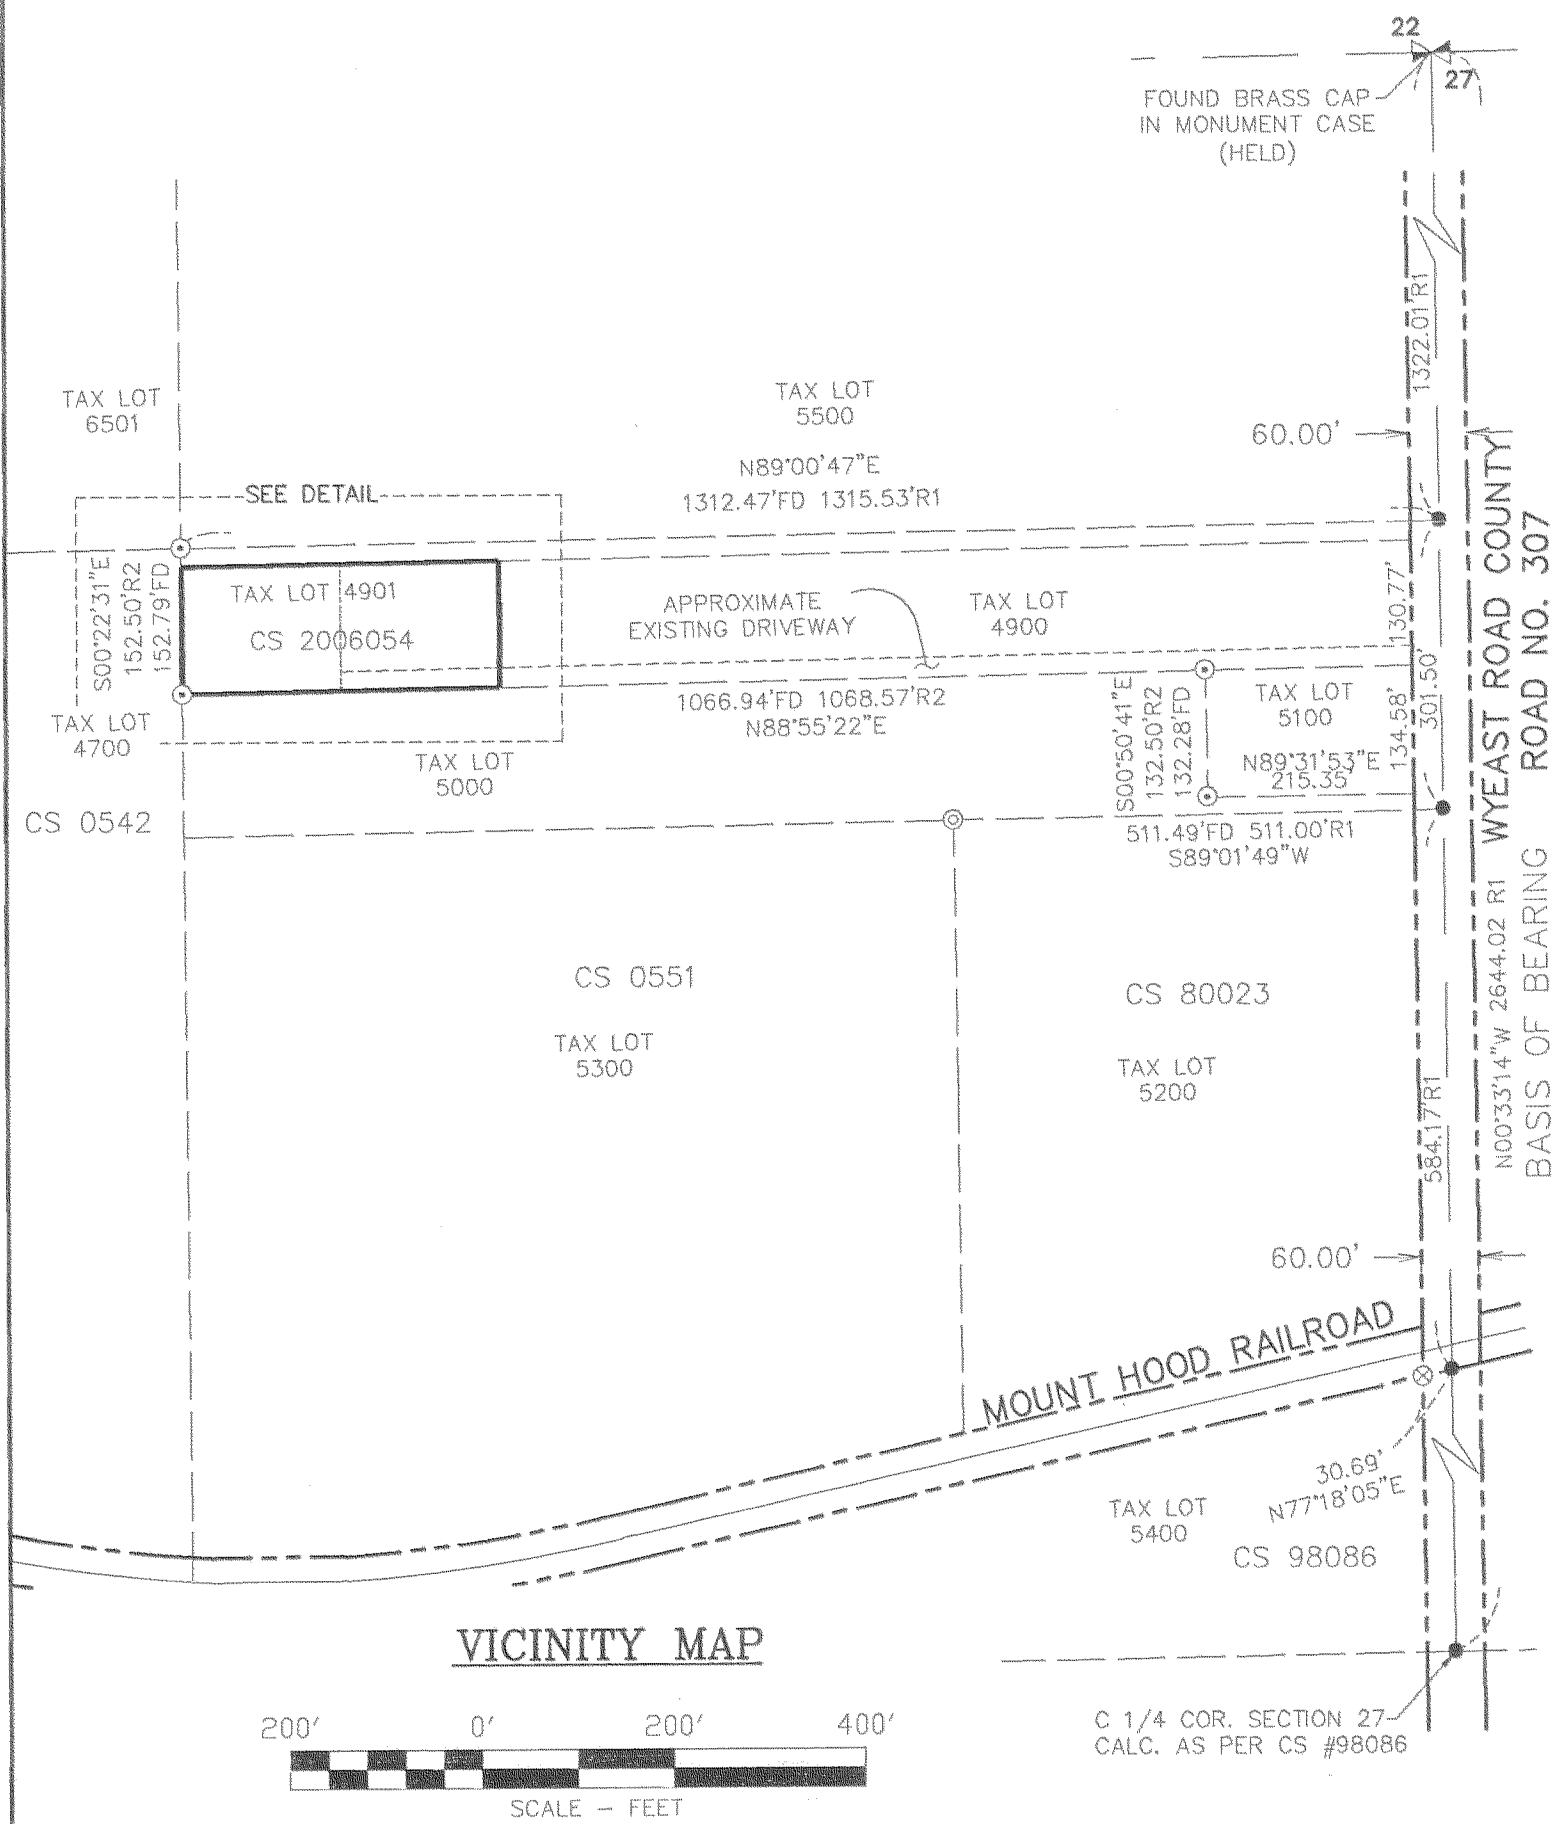


**BASIS OF BEARINGS**  
KLEIN & ASSOCIATES CS NO. 2006054

**LEGEND**

- SET 5/8" X 30" REBAR W/1 1/4" YELLOW PLASTIC CAP MARKED (KLEIN & ASSOCIATES 59002LS)
- ▲ FOUND 5/8" X 30" REBAR W/1 1/4" YELLOW PLASTIC CAP MARKED (KLEIN & ASSOCIATES 59002LS)
- ⊙ FOUND 2" IRON PIPE
- ⊙ FOUND 1/2" IRON ROD NO CAP
- ⊗ FOUND 5/8" IRON ROD W/ 1/2" YELLOW PLASTIC CAP MARKED (OR 932 WA 22098)
- ANGLE POINT NO MONUMENT FOUND OR SET
- CS NO. COUNTY SURVEY NO.
- FD FOUND DATA
- R1 COUNTY SURVEY NO. 98086
- R2 HOOD RIVER COUNTY WARRANTY DEED BOOK 48, PAGE 85
- R3 HOOD RIVER COUNTY WARRANTY 20061407

NOTE:  
ALL BEARINGS, DISTANCES SHOWN ARE FOUND OR SET, UNLESS OTHERWISE NOTED.

**DETAIL**

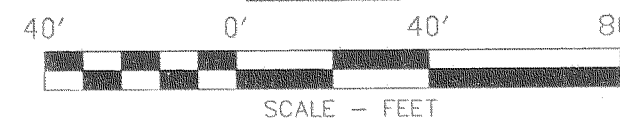

**NARRATIVE**

THE PURPOSE OF THIS SURVEY IS TO SHOW A MONUMENT SET AT THE MID POINT ON THE EAST LINE OF PARCEL 2 AS SHOWN ON HOOD RIVER COUNTY SURVEY NO. 2006054.

**CERTIFICATE OF SURVEYOR**


I, THE UNDERSIGNED JAMES M. KLEIN, REGISTERED LAND SURVEYOR, REGISTRATION NO. 59002, DO HEREBY CERTIFY THAT THIS SURVEY IS A TRUE REPRESENTATION OF A SURVEY PERFORMED UNDER MY DIRECT SUPERVISION DURING THE MONTH OF MAY 2006.

*James M. Klein*  
JAMES M. KLEIN PLS. 59002

REGISTERED  
PROFESSIONAL  
LAND SURVEYOR  
*James M. Klein*  
OREGON  
JULY 12, 2005  
JAMES M. KLEIN  
59002  
Expires 6-30-2007

**FILED**

SEP 26 2006  
*Brad Thomas*  
CLERK

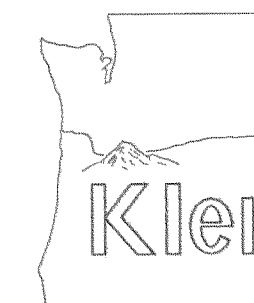

**Klein & Assoc.**

LAND SURVEYING  
1412 13th Street Suite 200  
Hood River, Oregon 97031  
Tel: (541)386-3322

SHEET 1 OF 1  
WILLAMETTE MERIDIAN  
HOOD RIVER COUNTY, OREGON

1/4	SEC	T.	R.
27	2N.	10E.	

SURVEY PERFORMED FOR:  
BRAD THOMAS  
DATE: MAY 2006  
PROJECT: 06-04-21  
FILE: 060421CT.DWG  
DRAFT: LJS

**OWNER**  
TREBBIE NICHOLSON  
AND BRAD THOMAS

KLEIN & ASSOCIATES, MAKES NO WARRANTY AS TO MATTERS OF UNWRITTEN TITLE, ADVERSE, POSSESSION, ESTOPPEL, ACQUIESCENCE.

Revised 9-6-06

CS 2006 018