
# RECORD OF SURVEY


SURVEY LOCATED IN

THE NW 1/4 OF SECTION 5, T. 1N., R. 11E., W.M. COUNTY OF HOOD RIVER, STATE OF OREGON

1N 11E 00 TAX LOT 100

CS NO. 89104

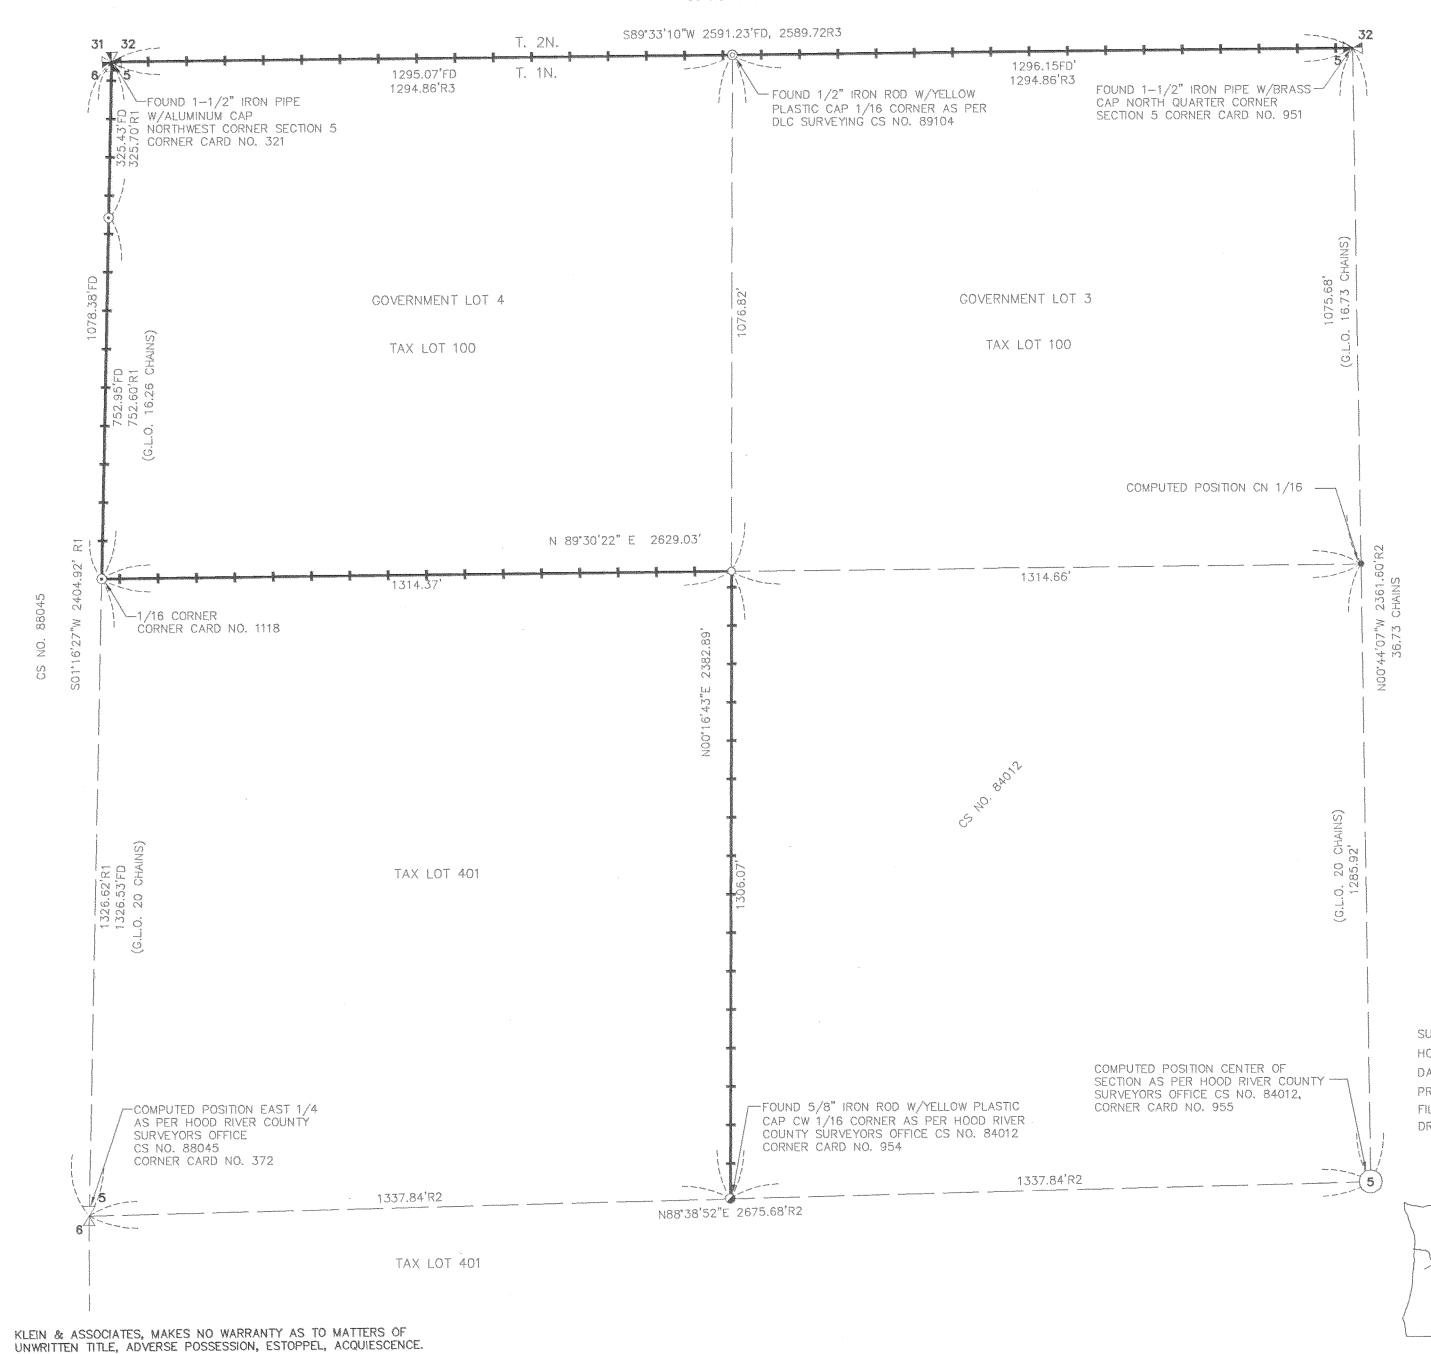

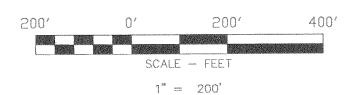

#### BASIS OF BEARINGS

RECORD OF SURVEY CS NO. 84012

## LEGEND

- O SET 5/8" X 30" REBAR W/ YELLOW PLASTIC CAP (KLEIN & ASSOCIATES OR 52009)
- FOUND 1/2" IRON ROD AS PER D.L.C. SURVEYING CS NO. 89104
- FOUND 5/8" IRON ROD AS PER HOOD RIVER COUNTY SURVEYORS OFFICE CS NO. 84012.
- FOUND 5/8" IRON ROD AS PER HOOD RIVER COUNTY SURVEYORS OFFICE CS NO. 88045.
- COMPUTED POINT, NOT MONUMENTED

(GLO XX CHAINS) GERERIAL LAND OFFICE DISTANCE



CS NO. COUNTY SURVEY NUMBER

- R1 RECORD DATA PER RECORD OF SURVEY CS NO. 88045
- RECORD DATA PER RECORD OF SURVEY CS NO. 84012
- R3 RECORD DATA PER RECORD OF SURVEY CS NO. 89104

NOTE: ALL BEARINGS AND DISTANCES ARE FOUND OR SET, UNLESS OTHERWISE NOTED.

#### NARRATIVE

THE PURPOSE OF THIS SURVEY IS TO BLAZE A LINE AND SET FENCE POSTS APPROXIMATELY EVERY 300 FEET ALONG THE NORTH LINE OF GOVERNMENT LOT 3. THE NORTH, SOUTH AND WEST LINES OF GOVERNMENT LOT 4 AND THE WEST LINE OF THE SOUTHEAST QUARTER OF THE NORTHWEST QUARTER OF SECTION 5.

MONUMENTS ALONG THE WEST LINE OF THE NORTHWEST QUARTER WERE FOUND AND HELD AS PER A SURVEY PERFORMED BY THE HOOD RIVER COUNTY SURVEYORS OFFICE, COUNTY SURVEY NO. 88045. MONUMENTS ALONG THE SOUTH AND EAST LINE OF SAID NORTHWEST QUARTER WERE FOUND AND HELD AS PER A SURVEY PERFORMED BY THE HOOD RIVER COUNTY SURVEYORS OFFICE, COUNTY SURVEY NO. 84012. MONUMENTS ALONG THE NORTH LINE OF THE NORTHWEST QUARTER WERE FOUND AND HELD AS PER A SURVEY PERFORMED BY D.L.C. SURVEYING, COUNTY SURVEY NO. 89104. SEE THE FACE OF THIS PLAT FOR MONUMENTS FOUND OR SET.

### REFERENCED SURVEYS

SURVEY PERFORMED BY HOOD RIVER COUNTY
SURVEYOR'S OFFICE CS NO. 88045
SURVEY PERFORMED BY HOOD RIVER COUNTY
SURVEYOR'S OFFICE CS NO. 84012
SURVEY PERFORMED BY D.L.C. SURVEYING CS NO. 89104

#### OWNER

HOOD RIVER COUNTY

> Hood River, Oregon 97031 Tel: (541)386-3322

Buch Flants

FILED

Expires 6-30-2007

ASSOCIATES, INC.
LAND SURVEYING
1412 13th Street Suite 200

willamette meridian hood river county, oregon

1/4 SEC T. R.

5 1N. 11E.

SHEET: 1 OF 1

CS 2006 096