


THIS CORNER WAS SHOWN AS CALCULATED DURING THE COURSE OF THE ORIGINAL BOUNDARY SURVEY AND IS SHOWN ON C.S.No. 2003027. IT IS THE NORTHEAST CORNER OF THE SOUTHEAST QUARTER OF THE NORTHWEST QUARTER OF SECTION 25.

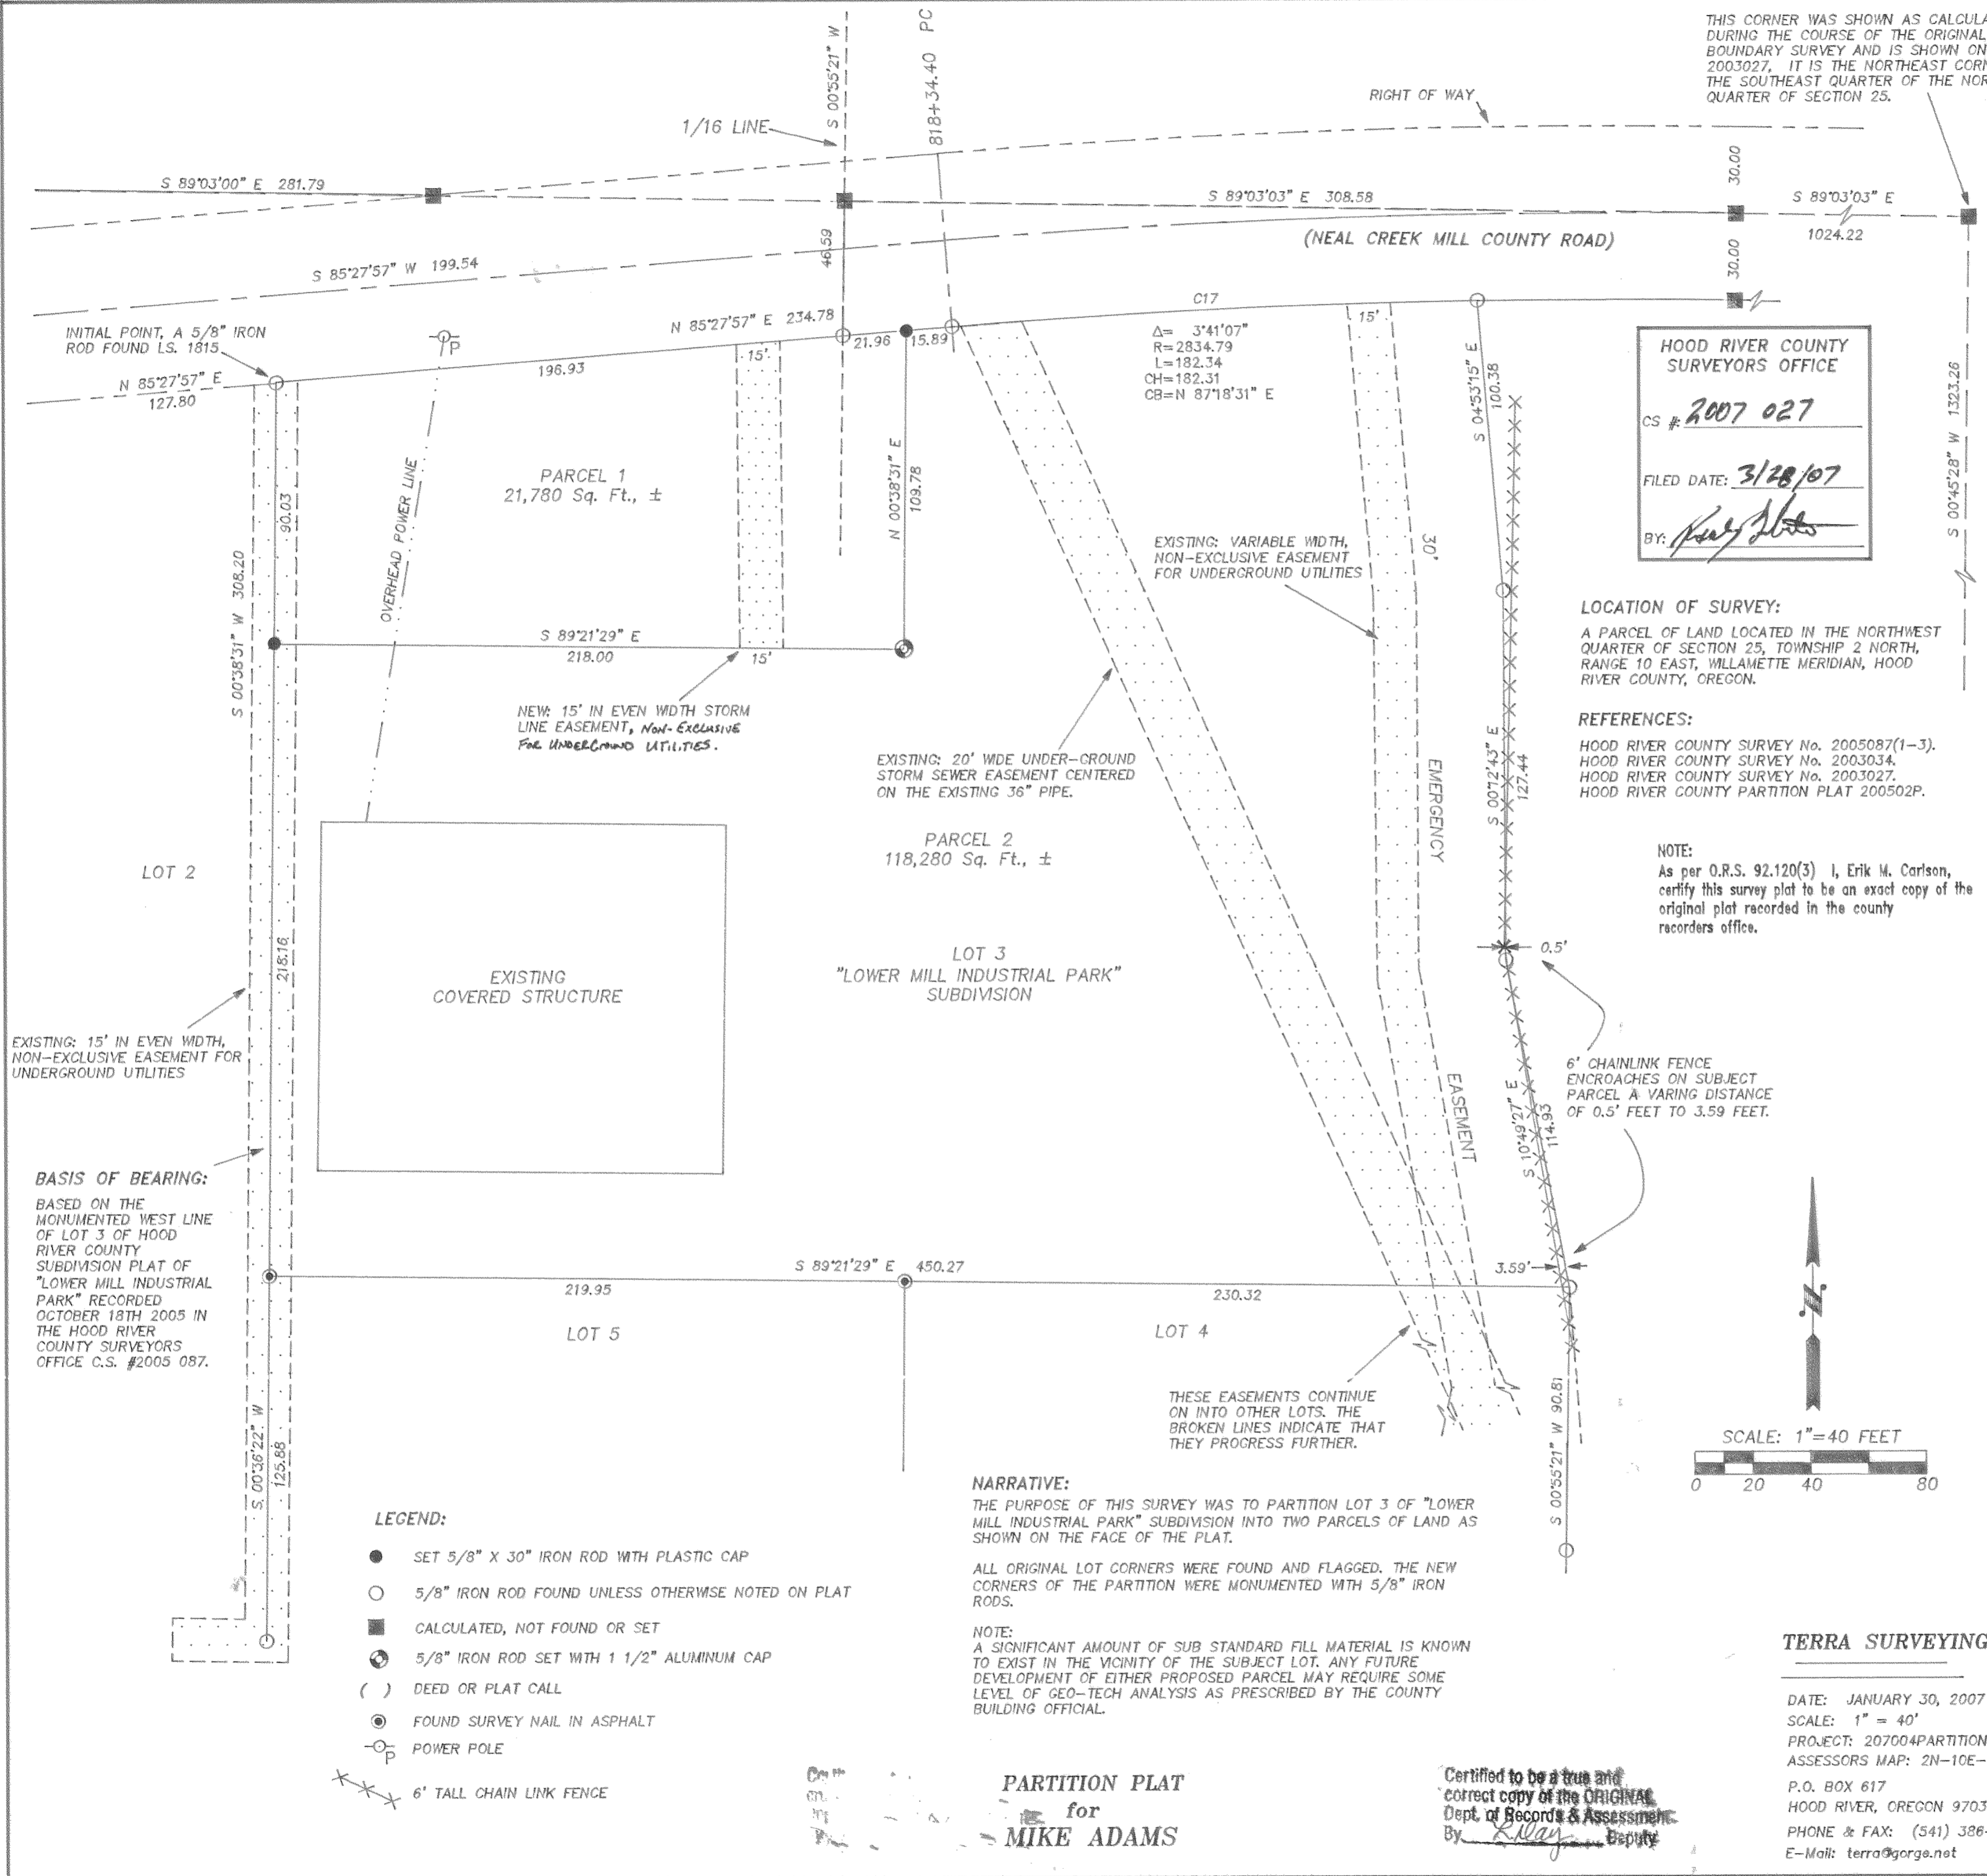

HOOD RIVER COUNTY SURVEYORS OFFICE

CS # **2007 027**

FILED DATE: **3/28/07**

BY: *Randy J. White*

LOCATION OF SURVEY:


A PARCEL OF LAND LOCATED IN THE NORTHWEST QUARTER OF SECTION 25, TOWNSHIP 2 NORTH, RANGE 10 EAST, WILLAMETTE MERIDIAN, HOOD RIVER COUNTY, OREGON.

REFERENCES:

HOOD RIVER COUNTY SURVEY No. 2005087(1-3).
 HOOD RIVER COUNTY SURVEY No. 2003034.
 HOOD RIVER COUNTY SURVEY No. 2003027.
 HOOD RIVER COUNTY PARTITION PLAT 200502P.

NOTE:

As per O.R.S. 92.120(3) I, Erik M. Carlson, certify this survey plat to be an exact copy of the original plat recorded in the county recorders office.

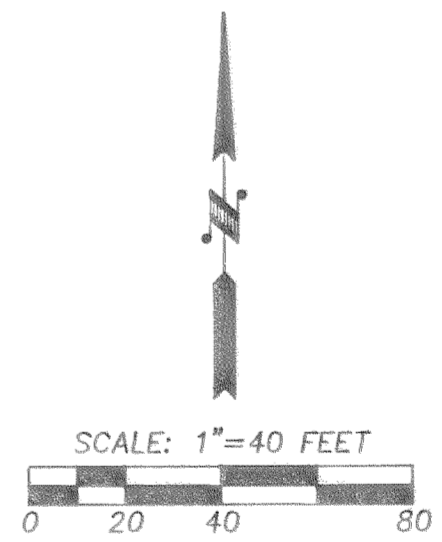

PARTITION PLAT for MIKE ADAMS

Certified to be a true and correct copy of the ORIGINAL
 Dept. of Records & Assessments
 By: *Randy J. White* Deputy

File Number **200706P**
 Instrument received on the SIXTH day of MARCH, 2007 at 3:18 P.M.
Randy J. White CLERK
 Hood River County Director of Records and assessments.

SURVEYOR'S CERTIFICATE
 I, Erik M. Carlson, being first duly sworn, depose and say that I have correctly surveyed and marked with proper monuments the lands represented on this Partition Plat, the boundaries being described in Instrument file number 2005087, Recorded Oct. 21, 2005, Hood River County Surveys.

REGISTERED PROFESSIONAL LAND SURVEYOR
Erik M. Carlson
 OREGON
 December 30, 2005
 ERIK M. CARLSON
 72306
 Expires: December, 2007

ACKNOWLEDGMENTS

We the owner(s) of the land shown herein, hereby declare that this division of land has been made with our free consent and in accordance with our desires.

Mike Adams 1/31/07
 Mike Adams, Owner Date

STATE OF Oregon }
 COUNTY OF Hood River } s.s.
 Acknowledged before me on this 31st day of January, 2007

Nancy J. White
 Notary Signature

Nancy J. White
 Print Name

NOTARY PUBLIC—OREGON
 COMMISSION NO. 411534

MY COMMISSION EXPIRES:
 NOVEMBER 2, 2010.

APPROVALS

I hereby certify that all taxes and assessments due hereon have been fully paid as required by law.

Audrea G. Gorge
 Hood River County Director of Budget and Finance

I hereby certify this partition was examined and approved as of this 7th day of February, 2007

Randy J. White
 Hood River County Surveyor

I hereby certify this partition was examined and approved as of this 5th day of MARCH, 2007

Planning File Number MP #06-248
M. Benecke
 City of Hood River COUNTY Planning Director

3-14-07 1400

CS 2007 027