
RECORD OF SURVEY

LOCATED IN NW 1/4 OF SECTION 11, T. 2N., R. 10E., W.M. HOOD RIVER COUNTY, STATE OF OREGON 2N 10E 11B TAX LOT 1601

HOOD RIVER COUNTY SURVEYOR'S OFFICE SURVEY NO. 2007 089

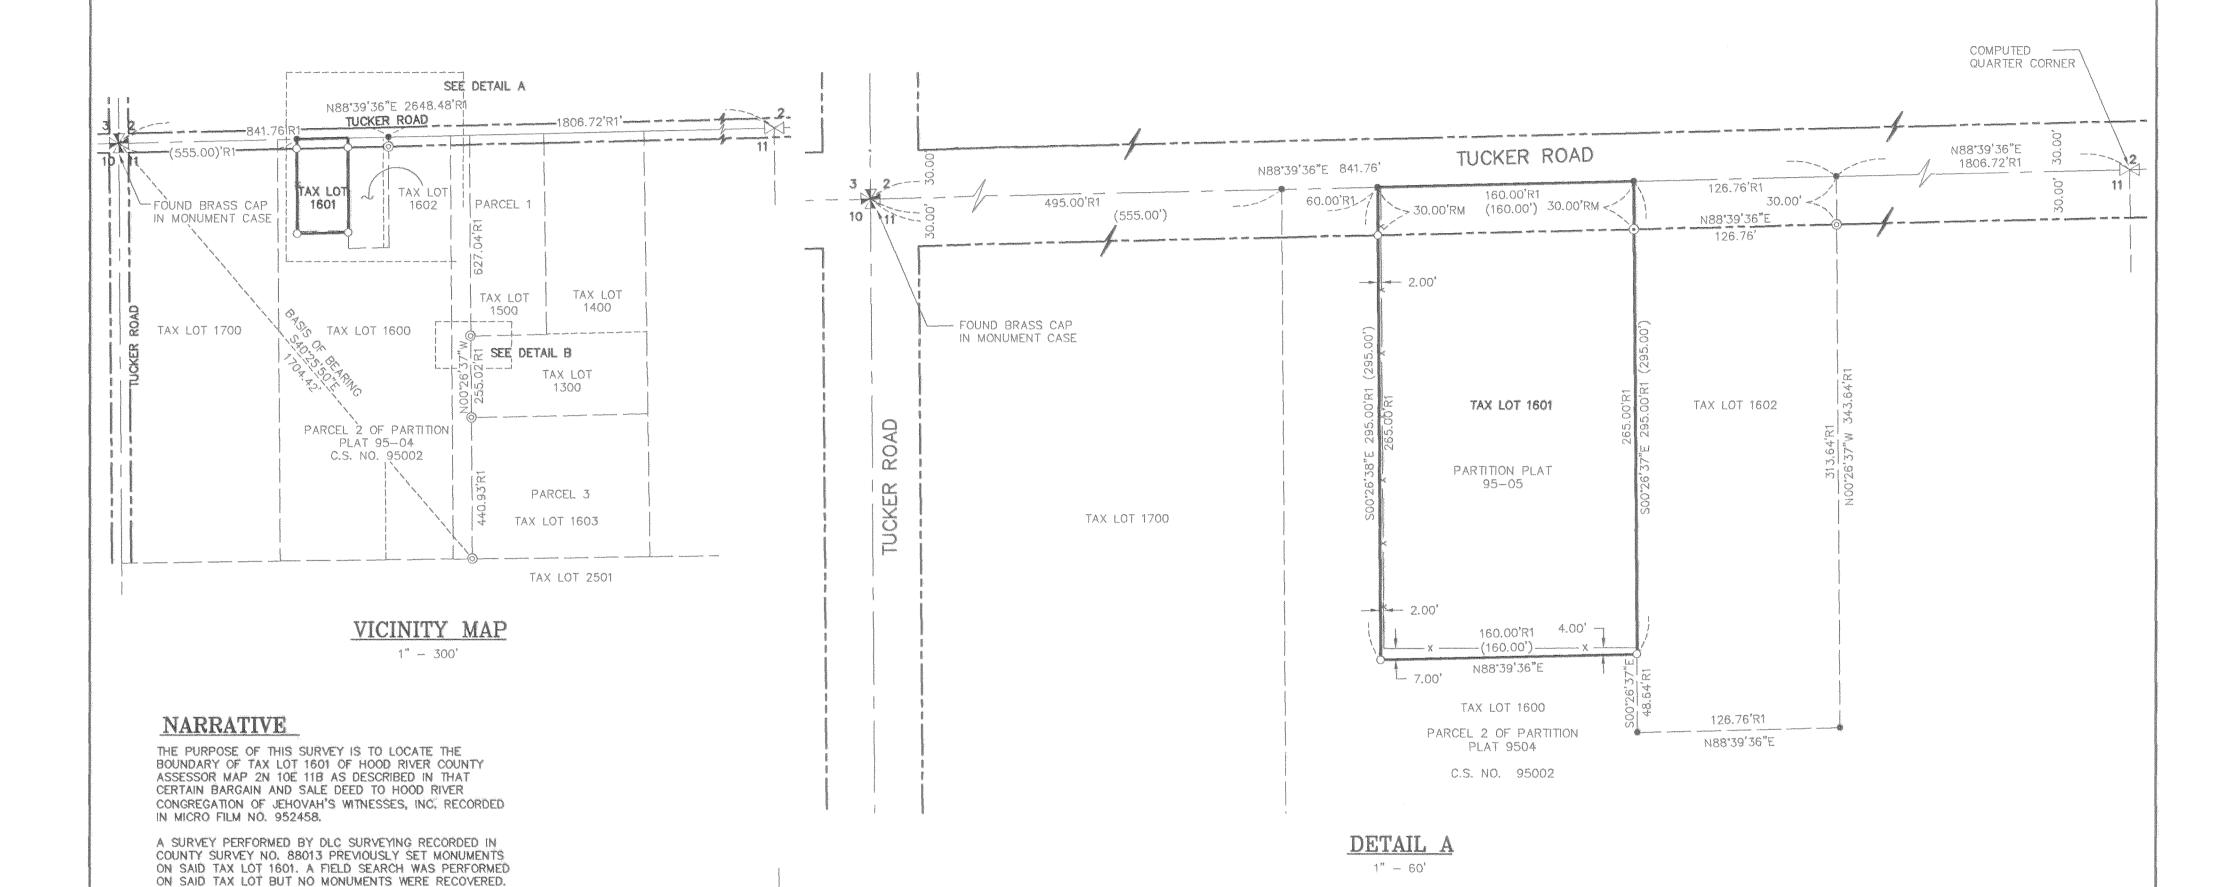

TAX LOT 1601 WAS THEN COMPUTED AS DESCRIBED IN SAID BARGAIN AND SALE DEED AND MONUMENTS WERE SET. SEE THE FACE OF THIS PLAT FOR DETAILS OF MONUMENTS

A FOUND BRASS CAP IN A MONUMENT CASE AT THE

PARCEL 3 AND 1 WERE FOUND AND TIED.

NORTHWEST CORNER OF SECTION 11 AND A 1/2" IRON ROD

SAID PARTITION PERFORMED BY DLC SURVEYING RECORDED AS PARTITION PLAT 9504, AND RECORDED AS COUNTY SURVEY NO. 95002 WAS USED AS THE BASIS OF THIS SURVEY. EXISTING MONUMENTS ALONG THE WEST LINE OF

LOCATED AT THE SOUTHWEST CORNER OF PARCEL 3 OF

RECOVERED AND/OR SET.

SURVEY PERFORMED FOR: JEHOVAH'S WITNESSES

DATE: JULY 30, 2007 PROJECT: 07-07-01 FILE: 070701S.DWG DRAFT: GDH

OWNER

N75"48"39"E

1.08' ~~

DETAIL B

NOT TO SCALE

REFERENCED DEEDS

BARGAIN AND SALE DEED, RECORDED IN MICROFILM NO. 952458

2. SURVEY BY DLC SURVEYING CS NO. 88013

HOOD RIVER CONGREGATIONS OF JEHOVAH'S WITNESSES.

KLEIN & ASSOCIATES, MAKES NO WARRANTY AS TO MATTERS OF UNWRITTEN TITLE, ADVERSE POSSESSION, ESTOPPEL, ACQUIESCENCE.

LEGEND

1500

TAX LOT

1300

SET 5/8" X 30" REBAR W/ YELLOW PLASTIC CAP (KLEIN & ASSOCIATES OR 59002)

SET 3" SURVEY MARKER W/WASHER (KLEIN & ASSOCIATES OR 59002)

FOUND 5/8" IRON ROD PER DLC SURVEYING

COMPUTED POINT, NOT MONUMENTED

REFERENCE MONUMENT

C.S. No. COUNTY SURVEY NUMBER


R1 RECORD DATA PER DLC SURVEYING C.S. NO. 95002

FD FOUND DATA

(XX.XX') DEED DISTANCE

REFERENCED SURVEYS 1. SURVEY BY DLC SURVEYING CS NO. 95002

ALL BEARINGS AND DISTANCES SHOWN ARE FOUND OR SET, UNLESS OTHERWISE NOTED.

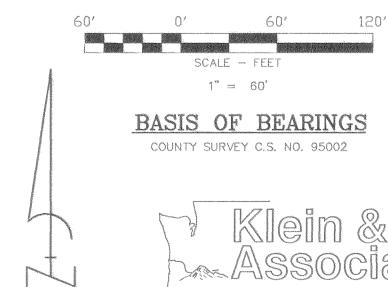

REGISTERED PROFESSIONAL LAND SURVEYUR amel mell-OREGON JAMES M. KLEIN 59002

Expires 6-30-2009

1412 13th Street Suite 200

Tel: (541)386-3322

WILLAMETTE MERIDIAN HOOD RIVER COUNTY, OREGON Hood River, Oregon 97031

1/4 SEC T. R. 11B 2N. 10E

SHEET 1 OF 1