## BASIS OF BEARING NORTH LINE OF LOT 3 AS PER REFERENCE 4 SURVEY S84°27'34"M

ON 5/8" REBAR, LS 62662

## LEGAL DESCRIPTION

LOT 3 OF BLOCK 3 OF THE WINAN'S
ADDITION TO THE CITY OF HOOD RIVER
SECTION 36, TOWNSHIP 3 NORTH,
RANGE IO EAST, W.M. EXCEPTING
THE SOUTH 25 FEET.
TAX PARCEL NO. O3NIOE36AB800


## PARTITION PLAT ADJUSTED LOT 3 OF BLOCK 3 OF THE WINAN'S ADDITION TO THE CITY OF HOOD RIVER LOCATED IN NE 1/4 OF SECTION 36 T.3N., R.10E., W.M.

Hood River County Surveyor's Office

Survey No (520805)

Filed Date: 7/28/08

By: Aby Colots

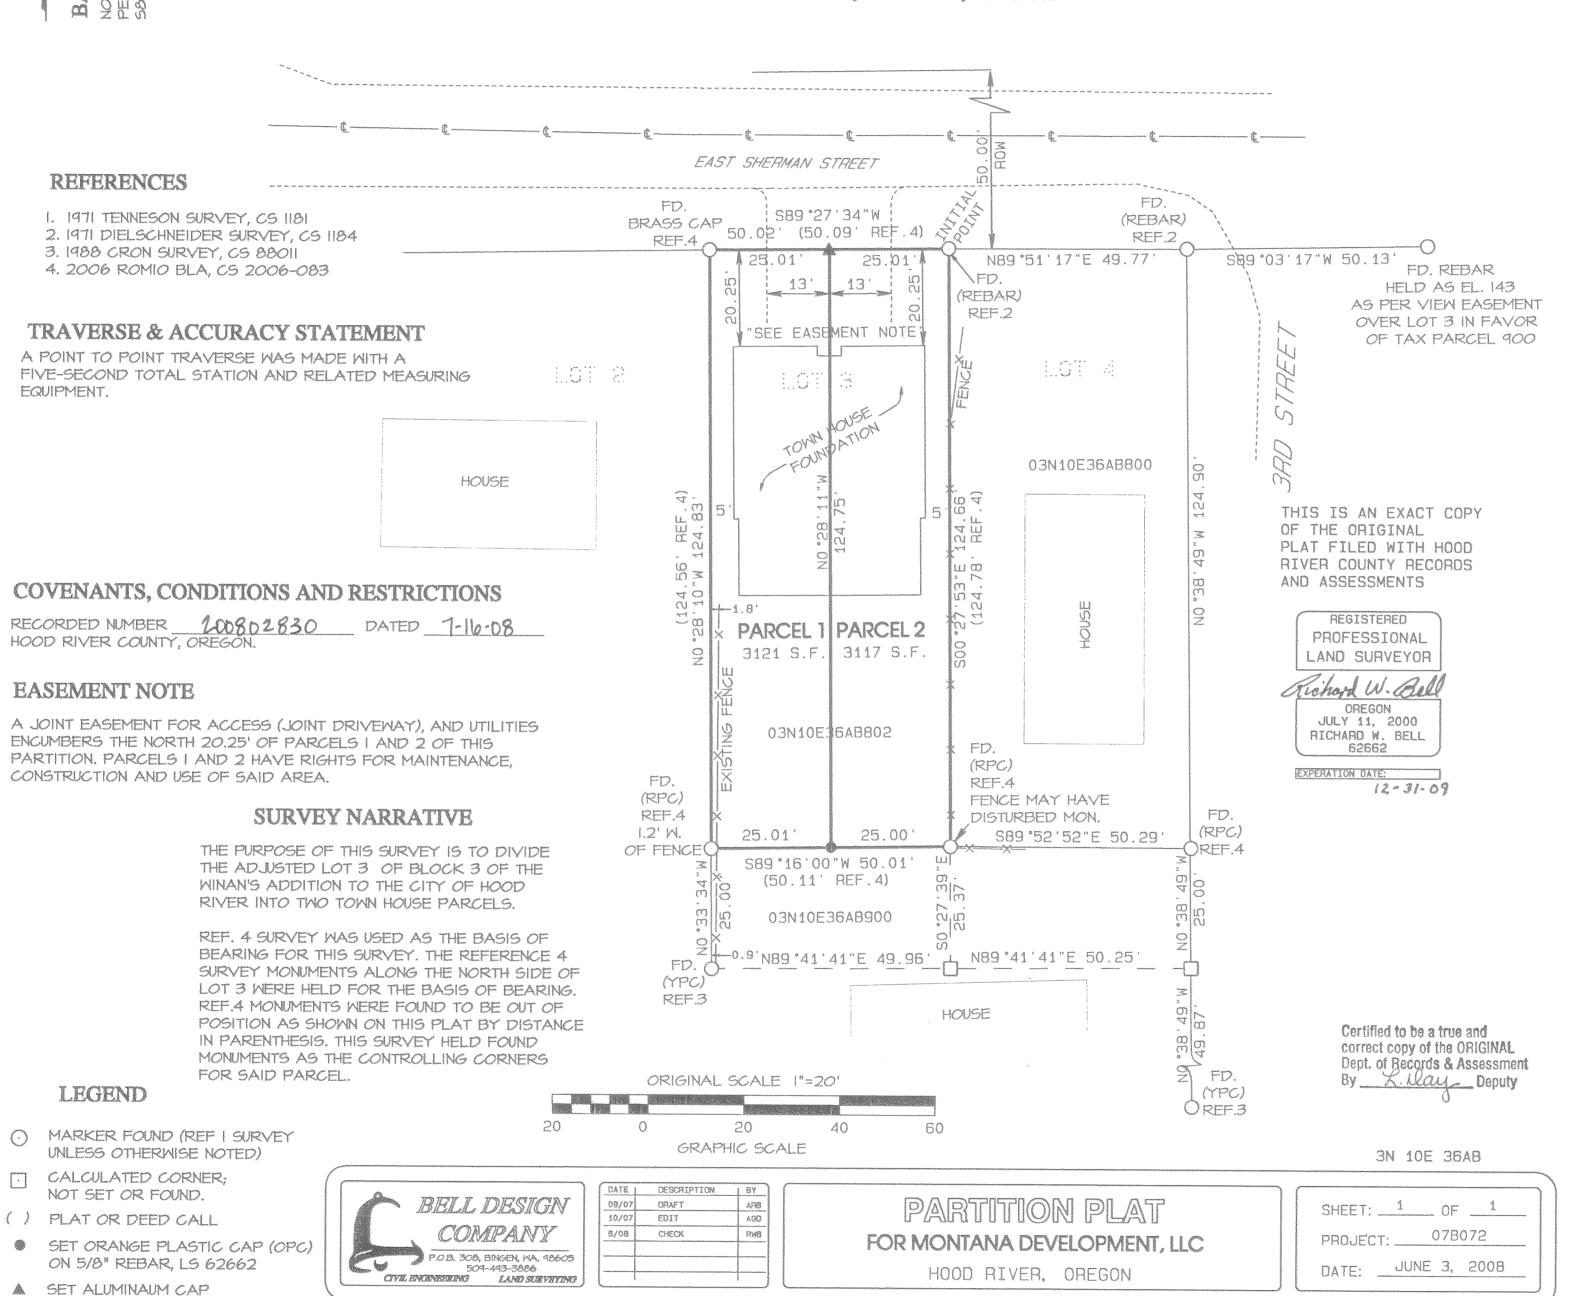

Bell Design Co. makes no warranty as to matters of unwritten title such as adverse possesion, prescriptive rights, easements, estoppel,

acquiescence, etc. or to environmental concerns such as hazardous waste, pollution, wet land delineation, riparian changes, flood zones, etc.

PARTITION PLAT NO. 2008 15P Instruments recieved on the 16th day of July , 2008 at 2:47 P.M. ah Dun - Clerie Hood River Lounty Director of Records and Assessments SURVEYS CERTIFICATE I, Richard W. Bell, being first duly sworn, depose and say that I have correctly surveyed and marked with proper monuments the lands represented on this Partition Plat, the boundaries being described in Instrument No. 200702122 Hood River County Records, to Montana Developement and Donald Lariza. RICHARD W. BELL PLS 62662 DECLARATION KNOW ALL PEOPLE BY THESE PRESENT, THAT RONALD E. KURAHARA, PRESIDENT OF MONTANA DEVELOPMENT, AND DONALD H. LARIZAIS THE OWNER OF THE LAND REPRE-SENTED ON THIS PARTITION PLAT, AND HAVE CAUSED THE SAME TO BE DIVIDED INTO LOTS. AND DO HEREBY GRANT FOREVER ALL UTILITY EASEMENTS WITH MY OWN FREE WILL AND ACCORDANCE TO OUR DESIRES DONALD H. LARIZA This instrument was acknowledged before me on this 8 day of July. 2008, by DONALD H. LARIZA. Flaine Vienien Notary Name Printed ELAINE J. VINCENT Commission Number 426063 Notary Public for the State of Oregon, Hood River Co. My commission expires 04.08.2012 RONALD E. KURAHARA. PRESIDENT MONTANA DEV., INC. This instrument was acknowledged before me on this 8 day of July. 2008, by RONALD E. KURAHARA. Notary Name Printed ELAINE J. VINCENT Commission Number 426063 Notary Public for the State of Oregon. Hood Aiver Co. My commission expires 04.08.2012 APPROVALS I hereby certify that all taxes and assessment due hereon have been fully paid as required burdrot. Krows Hood River County Director of Budget and I hereby certify this partition was examined and approved as of this 8 7 day of Hood River County Surveyor I hereby certify this partition was examined and approved as of this  $15^{4}$  day of

0:\2007\B072\partition.pro

But Lister

Planning File Number 2007-19

City of Hood River Planning Director

o acces more acces accessorates i 20 aux 22 bas a consession accessorate