


HOOD RIVER COUNTY  
SURVEYOR'S OFFICE

CS# 2011 048

DATE FILED: 11-28-11


BY: *[Signature]*

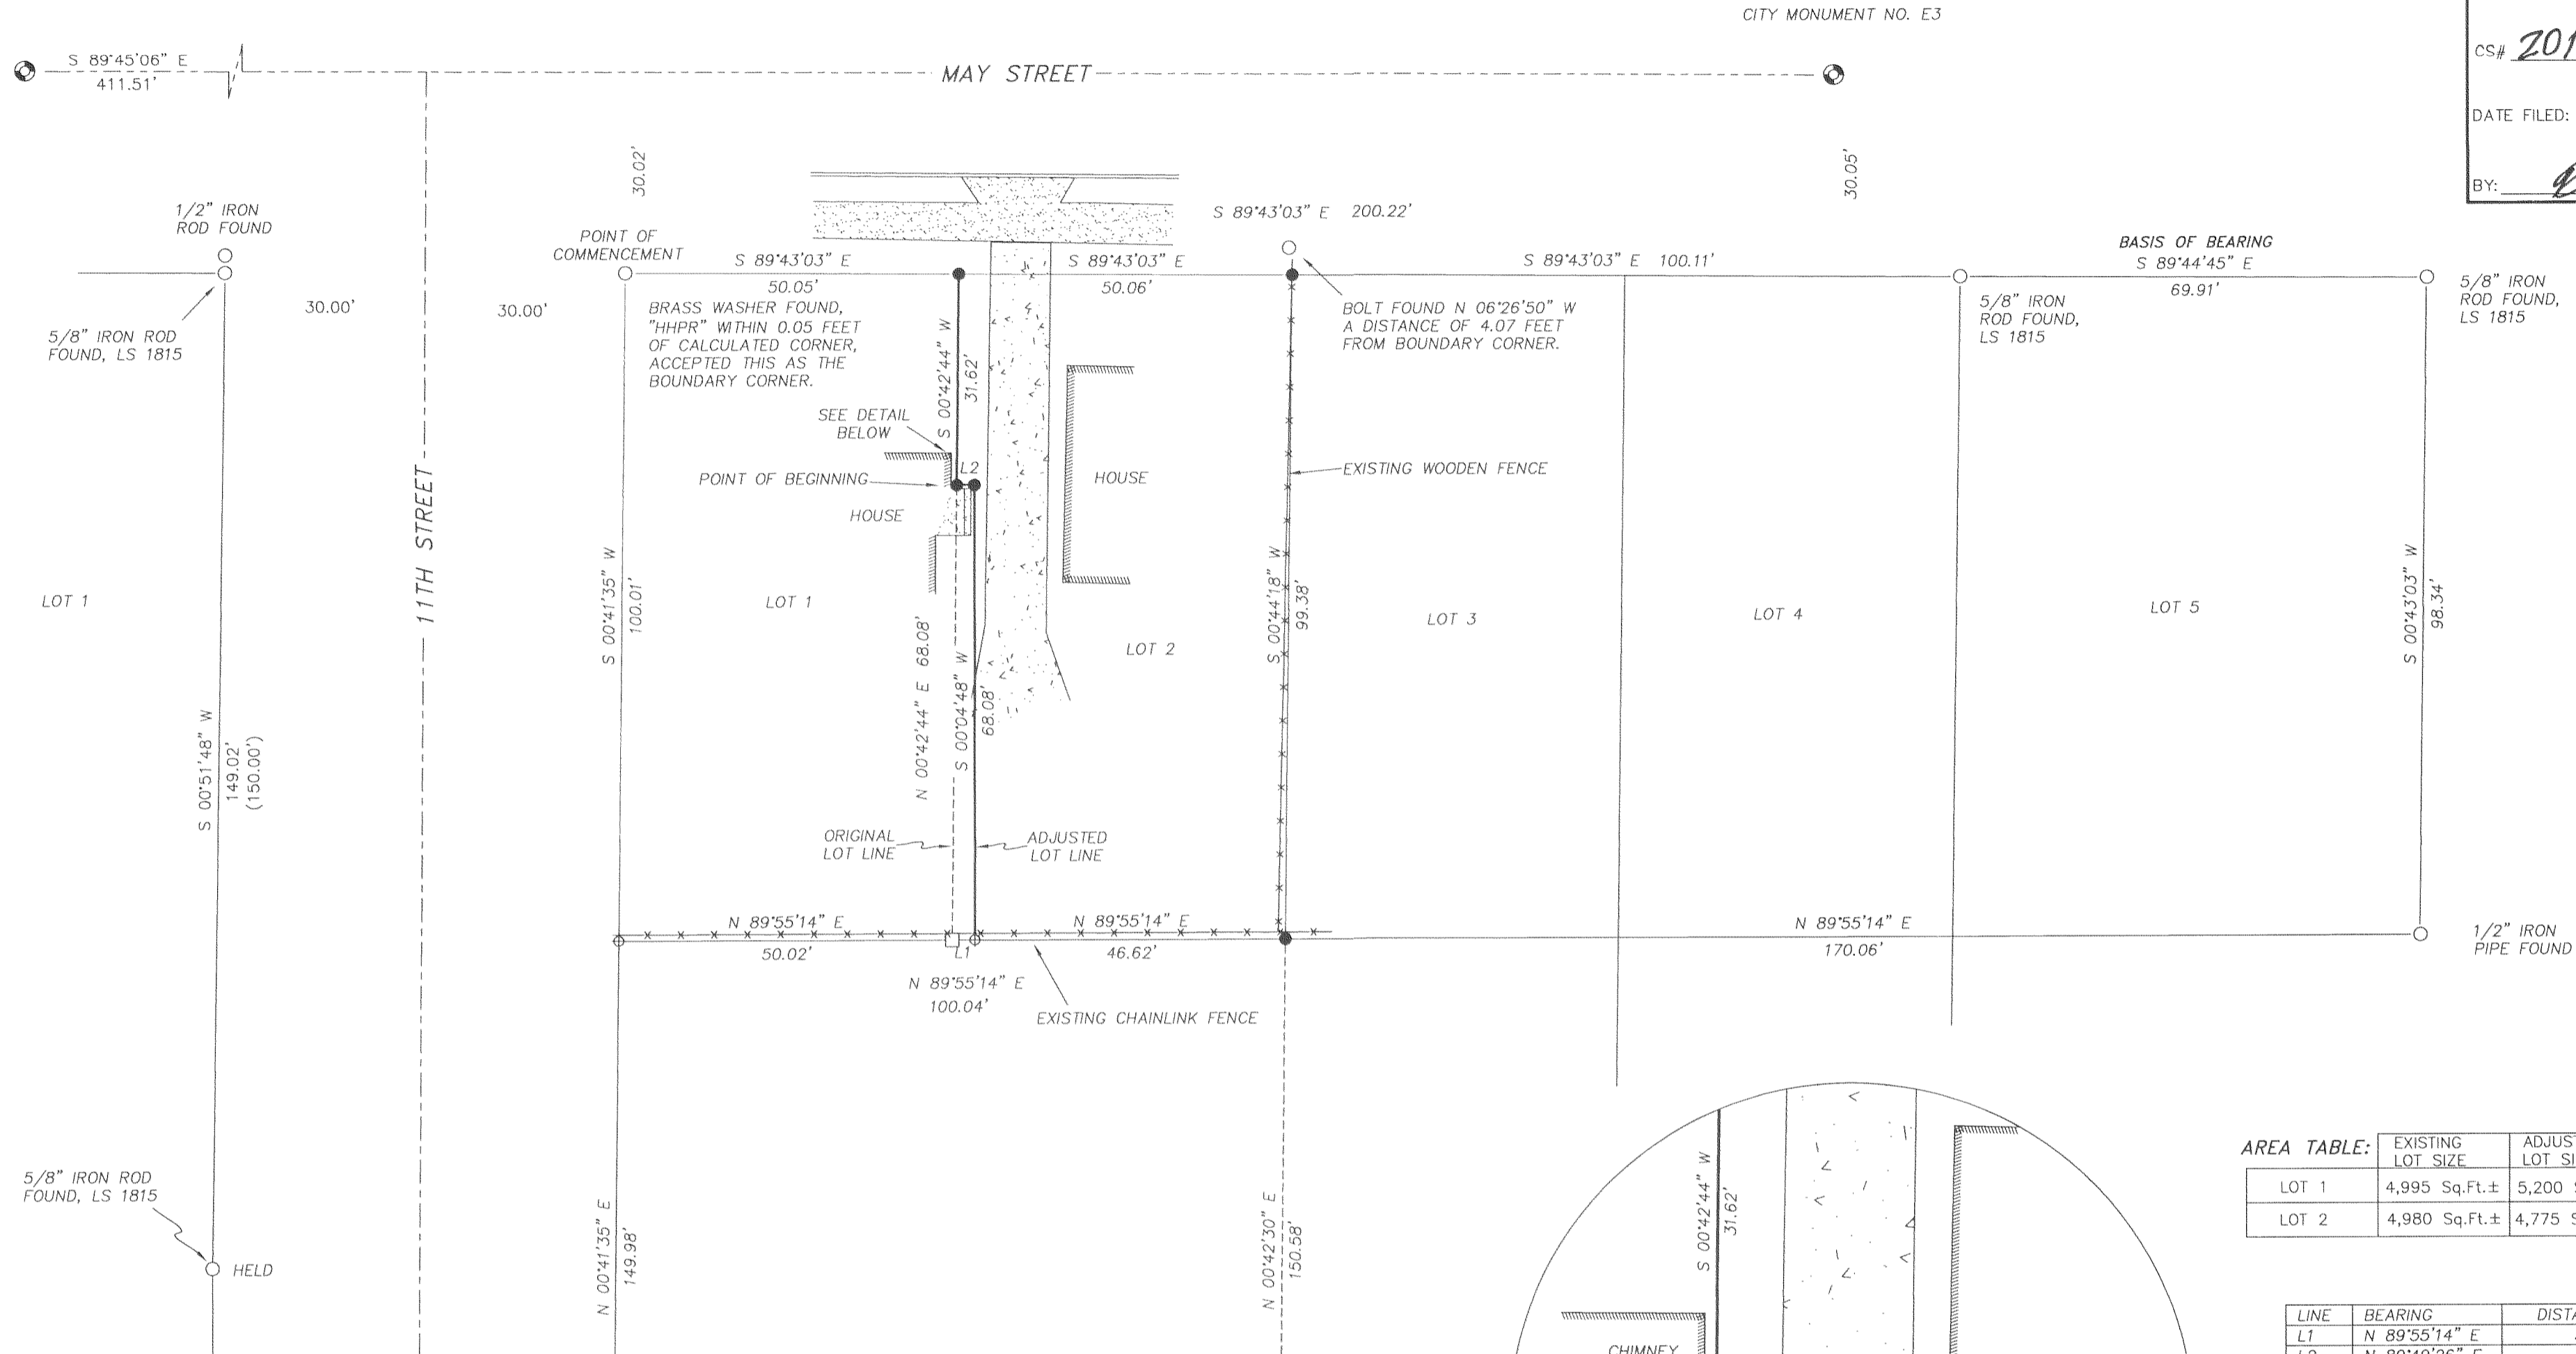

AREA TABLE:

	EXISTING LOT SIZE	ADJUSTED LOT SIZE
LOT 1	4,995 Sq.Ft.±	5,200 Sq.Ft.±
LOT 2	4,980 Sq.Ft.±	4,775 Sq.Ft.±

LINE	BEARING	DISTANCE
L1	N 89°55'14" E	3.40'
L2	N 89°49'26" E	2.65'

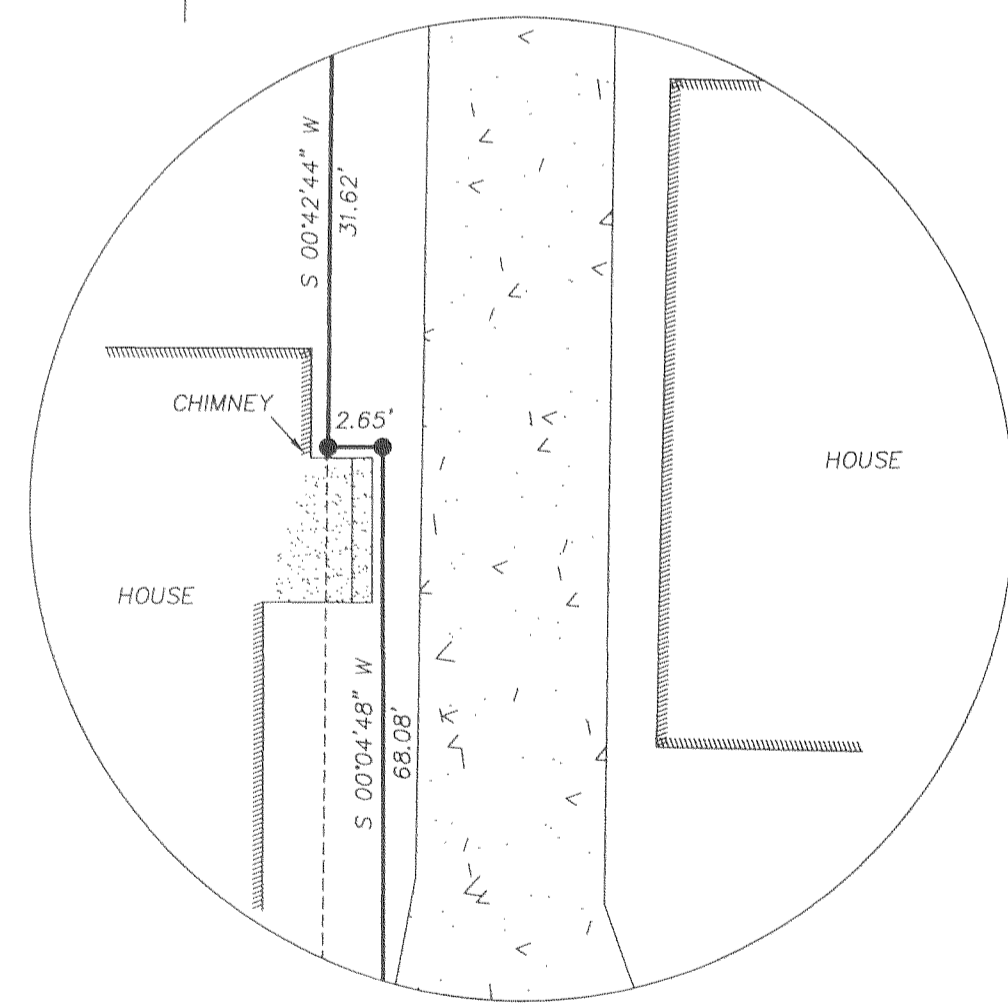


**NARRATIVE:**  
THE PURPOSE OF THIS SURVEY IS TO ADJUST THE BOUNDARY BETWEEN LOT 1 AND LOT 2 OF DEAN'S SUBDIVISION AS SHOWN. THE BOUNDARY WAS RESOLVED BY FOUND MONUMENTATION WITHIN DEAN'S SUBDIVISION. THE NORTH BOUNDARY WAS DETERMINED BY HOLDING OLDER FOUND IRON RODS TO THE EAST AND WEST. I HELD A BRASS WASHER FOUND IN THE BOTTOM STEP AT THE NORTHWEST CORNER OF LOT 1. THIS POSITION AGREED WITH THE MONUMENTS FOUND IN MAY STREET, WHICH GIVES A 30 FOOT 1/2 RIGHT OF WAY. THE EAST AND WEST LINE WERE DETERMINED BY FOUND MONUMENTS TO THE SOUTH. I HELD THESE MONUMENTS AND PRORATED THE DISTANCE FOR THE WEST LINE OF LOT 1. THIS POSITION WAS EXTENDED TO THE EAST TO A 1/2" IRON PIPE. FROM THE FOUND IRON PIPE I PRORATED THE DISTANCE ALONG THE REAR LOTS.

**LOCATION OF SURVEY:**  
LOCATED IN THE SOUTHWEST QUARTER OF THE NORTHWEST QUARTER OF SECTION 36, TOWNSHIP 3 NORTH, RANGE 10 EAST OF WILLAMETTE MERIDIAN, CITY OF HOOD RIVER, HOOD RIVER COUNTY, OREGON.

**REFERENCES:**  
PLAT OF DEANS SUBDIVISION TO HOOD RIVER  
HOOD RIVER COUNTY SURVEY No. 79099  
HOOD RIVER COUNTY SURVEY No. 96029  
HOOD RIVER COUNTY SURVEY No. 98063

**BASIS OF BEARING:**  
HOOD RIVER COUNTY SURVEY #98063

- LEGEND:**
- SET 5/8" X 30" IRON ROD WITH PLASTIC CAP, L.S.72306
  - ⊕ SET BRASS WASHER, L.S. 72306
  - FOUND MONUMENT OF RECORD, AS NOTED.
  - CALCULATED, NOT FOUND OR SET

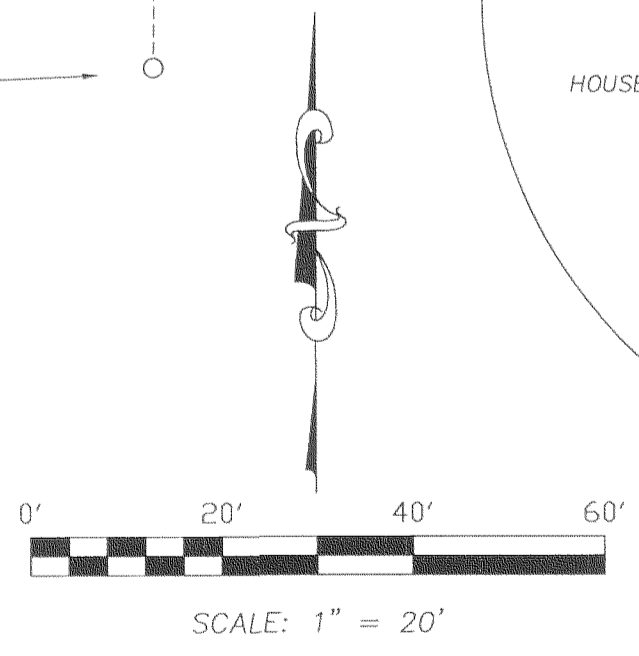

BOUNDARY LINE ADJUSTMENT  
for  
HOUSING FOR ALL, INC., AN OREGON CORPORATION

REGISTERED PROFESSIONAL LAND SURVEYOR

*Erik M. Carlson*

OREGON  
December 30, 2005  
ERIK M. CARLSON  
72306  
Expires: December, 2013

TERRA SURVEYING

DATE MONUMENTED: NOVEMBER 17, 2011  
SCALE: 1" = 20'  
PROJECT: 11036BLA  
ASSESSORS MAP: 3N-10E-36BC  
P.O. BOX 617  
HOOD RIVER, OREGON 97031  
PHONE & FAX: (541) 386-4531  
terra@gorge.net  
www.terrandsurveying.com