

HOOD RIVER COUNTY SURVEYOR  
 CS NUMBER: CS 2012 006  
 DATE FILED: 3/27/12  
 BY: [Signature]

**RECORD OF SURVEY**  
 IN A PORTION OF THE  
 SW 1/4 AND NW 1/4 OF  
 SECTION 5,  
 T1S, R9E, W.M.,  
 HOOD RIVER COUNTY, OREGON  
 DATE: MARCH 5, 2012

**NARRATIVE:**


THE PURPOSE OF THIS SURVEY WAS TO MARK THE SOUTH LINE OF THE SW QUARTER AND THE WEST LINE OF SECTION 5 OF TOWNSHIP 1 SOUTH, RANGE 9 EAST OF THE WILLAMETTE MERIDIAN FOR FUTURE TIMBER HARVEST ON LONGVIEW TIMBERLANDS, LLC AND THE USFS ENTERED INTO A COST SHARE AGREEMENT FOR THIS SURVEY.

A TRAVERSE WAS RAN USING A NIKON NIVO 3.0C TOTAL STATION WITH TDS ON-BOARD DATA COLLECTION SYSTEM FROM THE SOUTH QUARTER CORNER OF SECTION 5 TO THE SOUTHWEST CORNER OF SECTION 5 AND WAS THEN ROTATED TO MATCH THE RECORD BEARING NOTED IN THE GLO NOTES. I THEN TRAVERSED NORTH TO THE WEST QUARTER CORNER OF SECTION 5, THENCE NORTH TO THE CLOSING CORNER ON THE WILLAMETTE BASELINE.

ALL CORNERS FOUND WERE ORIGINAL CORNERS ESTABLISHED BY THE GLO IN THE 1940 COMPLETION SURVEY OF TOWNSHIP 1 SOUTH, RANGE 9 EAST. WE FOUND EVIDENCE OF ALL THE ORIGINAL BEARING TREES NOTED IN THE FIELD NOTES AND ADDED NEW REFERENCES AS NEEDED AND ARE NOTED IN THE CORNER DESCRIPTIONS.

THE LINES AND CORNERS ARE MARKED PER THE USFS STANDARDS FOR LINE MARKING AND ARE AS NOTED BELOW:  
 -ALUMINUM POSTS WERE PLACED ON-LINE AT APPROXIMATELY 150' INTERVALS WITH A 54-2 SIGN ATTACHED.  
 -ALUMINUM GUARD POSTS WERE PLACED WITHIN 5 FEET OF THE CORNER ON LINE EACH SIDE OF THE CORNER WITH A 54-2 SIGN AND A 54-4 SIGN ATTACHED.  
 -ALL EXISTING AND NEW BEARING TREES HAVE A 6" RED BAND OF PAINT WITH A 6" BLUE BAND ABOVE AND BELOW THE RED BAND. A 54-3 SIGN IS NAILED TO THE TREE AND OR STUMP WHEN POSSIBLE.  
 -THE TREES ON EACH SIDE OF LINE ARE QUARTER BLAZED AND PAINTED WITH BLUE PAINT

NEW REFERENCES HAVE A 54-3 TAG ABOVE THE SCRIBE ORIENTED TOWARD THE MONUMENT WITH AN 8" SPIKE AT SIDE CENTER. TREES WERE TIED WITH A TOTAL STATION FOR BEARING, DISTANCE WERE MEASURED TO THE SPIKE WITH A 50' BUCKERS TAPE. A WASHER INSCRIBED "SIMES 83256PLS" WAS TACKED INTO THE FACE. REFERENCES HAVE A 6" PAINTED RED BAND WITH A 6" PAINTED BLUE BAND ABOVE AND BELOW THE RED BAND.

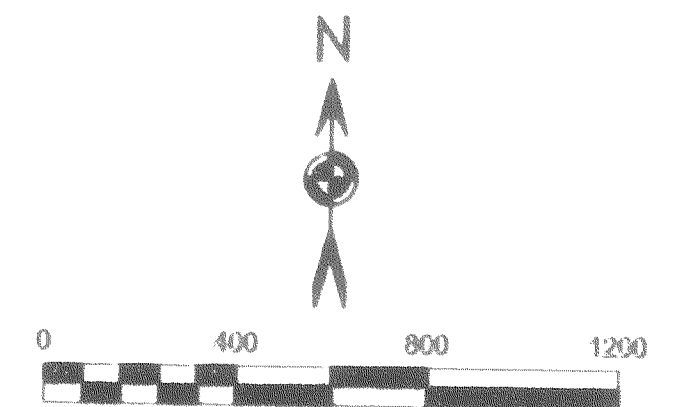

BASIS OF BEARING: N 89°54' W ALONG THE SOUTH LINE OF THE SW 1/4 OF SECTION 5 BETWEEN MONUMENTS FOUND AS NOTED PER THE GLO COMPLETION SURVEY OF TOWNSHIP 1 SOUTH RANGE 9 EAST APPROVED MARCH 20, 1941.

**LEGEND:**


- INDICATES MONUMENT FOUND AS NOTED
- [ ] INDICATES RECORD GLO INFORMATION
- (OBT) INDICATES ORIGINAL BEARING TREE AS NOTED IN THE GLO NOTES
- — — — — INDICATES LINE MARKED WITH ALUMINUM POSTS WITH USFS PLACARD 54-2. TREES ALONG LINE BLAZED AND PAINTED WITH BLUE PAINT.

DEED REFERENCE:  
 GRANTOR: UNITED STATES OF AMERICA  
 GRANTEE: LONGVIEW FIBRE COMPANY  
 PATENT NO. 36-93-001  
 DOCUMENT NO. 933936

GRANTOR: LONGVIEW FIBRE COMPANY  
 GRANTEE: LONGVIEW TIMBERLANDS, LLC  
 DOCUMENT NO. 2007-02460

3-11-2012  
**REGISTERED PROFESSIONAL LAND SURVEYOR**  
  
 OREGON  
 NOVEMBER 10, 2009  
 JASON L. SIMES  
 83256PLS  
 Expires 6-30-2012

SCALE: 1"=400'  
 JOB NO. 1S9E5  
 DATE: 3-5-12  
 CALC BY: JLS  
 DRAWN BY: JLS  
 CHECKED BY: EVB  
 SHEET 1 OF 1

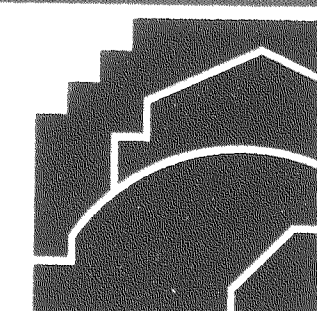

**LONGVIEW TIMBER CORP.**  
 10 INTERNATIONAL WAY  
 LONGVIEW, WA 98632

