PROPERTY LINE ADJUSTMENT SURVEY FOR MJH2, LLC.

LOTS 29 & 30, VILLAGE AT RAND HILL P.U.D.

LOCATED IN THE SE 1/4 OF THE SW 1/4 OF SECTION 26, TOWNSHIP 3 NORTH, RANGE 10 EAST W.M., CITY OF HOOD RIVER, HOOD RIVER COUNTY, OREGON.

EXISTING PROPERTY LINE

PORTION OF LOT 30 ADJUSTED FROM TAX LOT 832 TO TAX LOT 831, 403 Sq.Ft.±

ADJUSTED

TAX LOT 831

2,850 Sq.Ft.±

S 85°45'06" E 67.74' (68.00')

TAX LOT 830


TAX LOT 829

SURVEYOR'S OFFICE

Survey No: CS2012 0//

Filed Date: 513.12

HOOD RIVER COUNTY

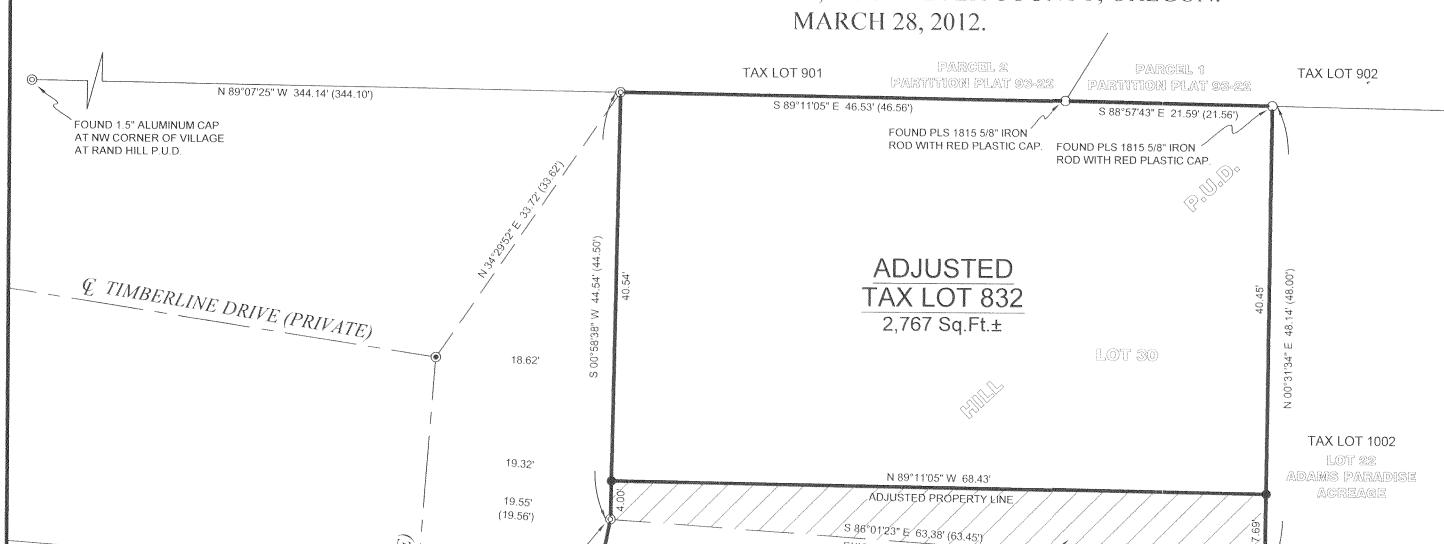

SW CORNER OF LOT 30.

POINT OF BEGINNING

ADJUSTED TRACT

(15.00)

14.991

(15.00')

24.72' (25.00')

FOUND 1.5" ALUMINUM CAP AT

CENTER LINE INTERSECTION OF

SELKIRK LANE AND SIERRA LANE

CAP MISSING

TAX LOT 804

LOT 2

NARRATIVE:

THE PURPOSE OF THIS SURVEY IS TO SHOW A PROPOSED PROPERTY BOUNDARY LINE ADJUSTMENT OF THE LINE COMMON TO LOTS 29 & 30 OF THE VILLAGE AT RAND HILL P.U.D. FILED AS C.S.#2007065.
ALL ORIGINAL CORNER MONUMENTS WERE FOUND FOR LOTS 29 & 30 AND THE ADJUSTED LINE WAS THEN MONUMENTED AS PER CLIENT INSTRUCTION.


BASIS OF BEARINGS:

VILLAGE AT RAND HILL P.U.D., FILED AS C.S.#2007065

REFERENCES:

HOOD RIVER COUNTY SURVEYORS OFFICE: PLANNED UNIT DEVELOPMENT (P.U.D.) FOR VILLAGE AT RAND HILL P.U.D., FILED MAY 30, 2007 AS C.S.#2007065

HOOD RIVER COUNTY ASSESSORS MAP: 03N-10E-26CD, REVISED MARCH 31, 2009

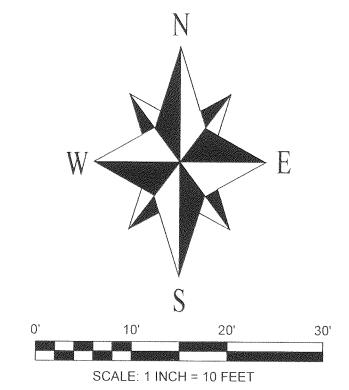

LEGAL DESCRIPTION FOR ADJUSTED TRACT:

Portion of Lot 30 of Village At Rand Hill P.U.D., filed for record May 24, 2007, Hood River County Records, located in the Southwest quarter of Section 26, Township 3 North, Range 10 East of the Willamette Meridian, in the City of Hood River, Hood River County, Oregon, described as follows"

Beginning at a 5/8" iron rod with red plastic cap inscribed "TERRA OR PLS 72306" found at the Southwest corner of said Lot 30; thence South 86°01'23" East along the Southerly line of said Lot 30, a distance of 63.38 feet to a similar 5/8" iron rod with red plastic cap inscribed "TERRA OR PLS 72306" found at the Northeast corner of Lot 29 of said Village At Rand Hill P.U.D.; thence South 87°02'35" East along the Southerly line of said Lot 30, a distance of 5.21 feet to a similar 5/8" iron rod with red plastic cap inscribed "TERRA OR PLS 72306" found at the Southeast corner of said Lot 30; thence North 00°31'34" East along the Easterly line of said Lot 30, a distance of 7.69 feet to 5/8" iron rod with blue plastic cap inscribed "CROSS PLS 60051"; thence North 89°11'05" West, a distance of 68.43 feet to a similar 5/8" iron rod with blue plastic cap inscribed "CROSS PLS 60051" set on the Westerly line of said Lot 30; thence South 00°58"38" West along the Westerly line of said Lot 30, a distance of 4.00 feet to the point of beginning.

SYMBOL LEGEND:

FOUND 1" IRON PIPE AT

SE CORNER OF VILLAGE

AT RAND HILL P.U.D.

- SET 5/8" X 30" IRON ROD WITH BLUE PLASTIC CAP STAMPED "CROSS P.L.S. 60051"
- FOUND 1 1/2" ALUMINUM CAP IN PAVEMENT INSCRIBED TERRA PLS 72306 AS PER VILLAGE AT RAND HILL P.U.D.
- © FOUND 5/8" IRON ROD WITH RED PLASTIC CAP INSCRIBED TERRA PLS 72306 AS PER VILLAGE AT RAND HILL P.U.D.
- O FOUND MONUMENT OF RECORD AS NOTED
- ☐ CALCULATED CORNER, NOT FOUND OR SET
- (xx.xx') VILLAGE AT RAND HILL P.U.D. DIMENSION

REGISTERED PROFESSIONAL LAND SURVEYOR OREGON JANUARY 15, 2002 BRADLEY J. CROSS 60051

RENEWAL DATE: 12/31/2013

PROJECT NUMBER: 2011023.

DATE OF SURVEY MONUMENTATION: MARCH 28, 2012.

DATE OF DRAWING: MARCH 30, 2012.

HOOD RIVER COUNTY ASSESSORS MAP: 03N-10E-26CD.

COLUMBIA RIVER
SURVEYING
& MAPPING

1767 12th STREET, #191 HOOD RIVER, OREGON, 97031 PHONE: 541-386-9002 EMAIL: INFO@COLUMBIASURVEYING.COM