

**NARRATIVE:**


THE PURPOSE OF THIS SURVEY WAS TO ESTABLISH THE CORNER LABELED "C" AND MARK THE LINE BETWEEN CORNERS "B" AND "C" OF LONGVIEW TIMBERLANDS, LLC LAND IN THE N.E. QUARTER OF SECTION 1 AS DESCRIBED IN FEE NO. 2007-02460 AS SHOWN HEREON FOR FUTURE TIMBER HARVEST.

FOR THIS SURVEY I CREATED A MODEL OF HOOD RIVER COUNTY SURVEY NUMBER 2006-095 WHICH SURVEYED THE BOUNDARY OF SAID LONGVIEW TIMBERLANDS PARCEL. I THEN FOUND MONUMENTS LABELED AS "A, B & D" AND RAN A RANDOM TRAVERSE FROM MONUMENT "A" TO "B" THEN TO MONUMENT "D". I THEN ROTATED SAID TRAVERSE TO MATCH THE COMPUTED BEARING BETWEEN MONUMENTS "A" AND "B".

I THEN COMPUTED AND SET MONUMENT "C" AT A DISTANCE-DISTANCE INTERSECTION FROM MONUMENTS "B" AND "D" THEN TRAVERSED ALONG AND POSTED THE LINE BETWEEN MONUMENTS "B" & "C".

HOOD RIVER COUNTY SURVEYOR  
 CS NUMBER: 2012 015  
 DATE FILED: 6-20-12  
 BY: RJ

**RECORD OF SURVEY**  
 IN A PORTION OF THE  
 NE 1/4 OF SECTION 1,  
 T1N, R9E, W.M.,  
 HOOD RIVER COUNTY, OREGON  
 DATE: MAY 3, 2012

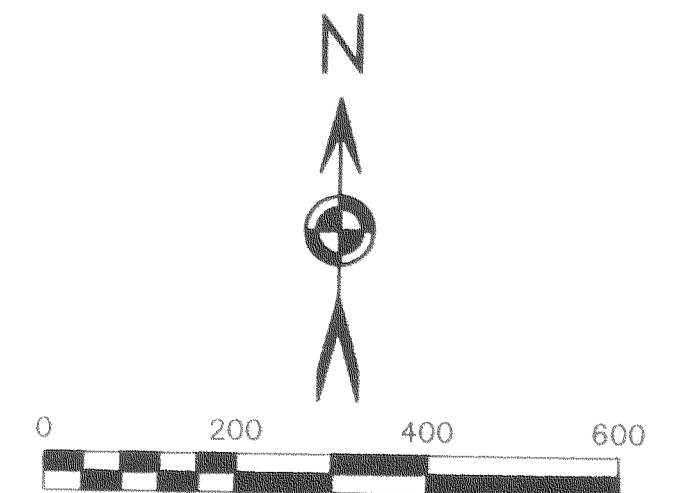

BASIS OF BEARINGS: KLIEN & ASSOCIATES, INC.  
 HOOD RIVER COUNTY SURVEY CS #2006 095-1

**LEGEND:**

- INDICATES A CALCULATED POSITION
- INDICATES MONUMENT FOUND AS NOTED
- ⊙ INDICATES 5/8" x 36" IRON REBAR WITH ORANGE PLASTIC CAP INSCRIBED "WA44648-OR83256PLS" SET ON APRIL 13, 2012
- ( ) INDICATES RECORD INFORMATION PER SURVEY CITED
- [ ] INDICATES DEED DISTANCE
- INDICATES LINE MARKED WITH 1/2" x 72" FIBER GLASS RODS WITH RED AND WHITE RIBBON. TREES ALONG LINE PAINTED WITH BLUE PAINT
- R1 INDICATES RECORD DATA PER GLO NOTES
- R2 INDICATES RECORD INFORMATION PER HOOD RIVER COUNTY SURVEY NO. 2006-095

LINE	BEARING	DISTANCE
L1	N 75°38'44" W	122.30'
L2	N 83°09'44" W	128.10'
L3	N 74°33'44" W	158.62'
L4	S 89°34'16" W	75.48'
L5	S 10°36'32" W	82.02'
L6	S 54°39'44" E	106.50'
L7	N 85°41'08" E	96.50'

DEED REFERENCES:  
 GRANTOR: CHAMPION  
 GRANTEE: LONGVIEW FIBRE COMPANY  
 FEE # 841119

GRANTOR: LONGVIEW FIBRE COMPANY  
 GRANTEE: LONGVIEW TIMBERLANDS, LLC  
 FEE # 2007-02460

SURVEY REFERENCES  
 RECORD DATA PER GLO NOTES  
 SURVEY BY KLEIN SURVEYING CS NO. 2006 095

5-9-2012


**REGISTERED PROFESSIONAL LAND SURVEYOR**

*Jason L. Simes*

OREGON  
 NOVEMBER 10, 2009  
 JASON L. SIMES  
 83256PLS

Expires 6-30-2012

SCALE: 1"=200'  
 JOB NO. 1N9E1  
 DATE: 5-3-12  
 CALC BY: JLS  
 DRAWN BY: JLS  
 CHECKED BY: EVB  
 SHEET 1 OF 1

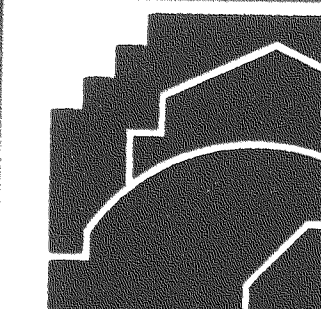

**LONGVIEW TIMBER CORP.**  
 10 INTERNATIONAL WAY  
 LONGVIEW, WA 98632

01N 09E 1

CS 2012 015