

TERRA SURVEYING  
**PROPERTY BOUNDARY SURVEY**  
 for  
**EAST FORK IRRIGATION DISTRICT**



**LOCATION:**  
 PARCEL OF LAND LOCATED IN THE SOUTHWEST QUARTER OF SECTION  
 26, TOWNSHIP 2 NORTH, RANGE 10 EAST OF THE WILLAMETTE  
 MERIDIAN, IN HOOD RIVER COUNTY, OREGON

HOOD RIVER COUNTY  
 SURVEYOR'S OFFICE

CS# 2014 029

DATE FILED: 8-5-14

BY: [Signature]

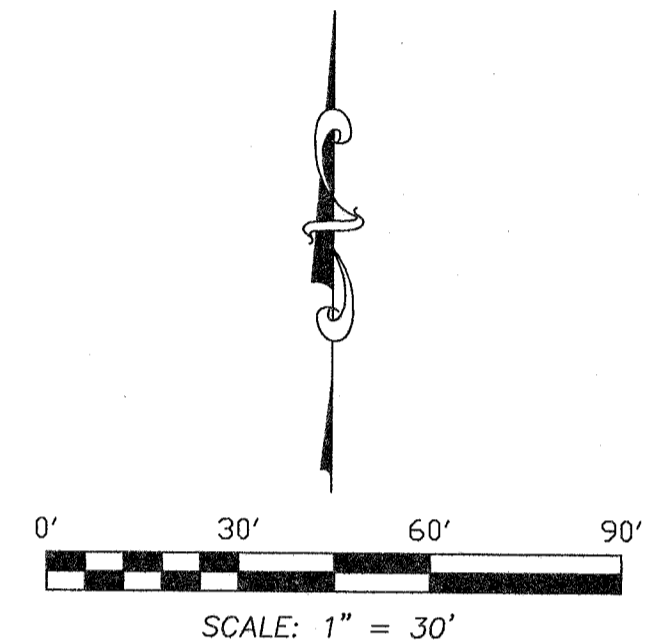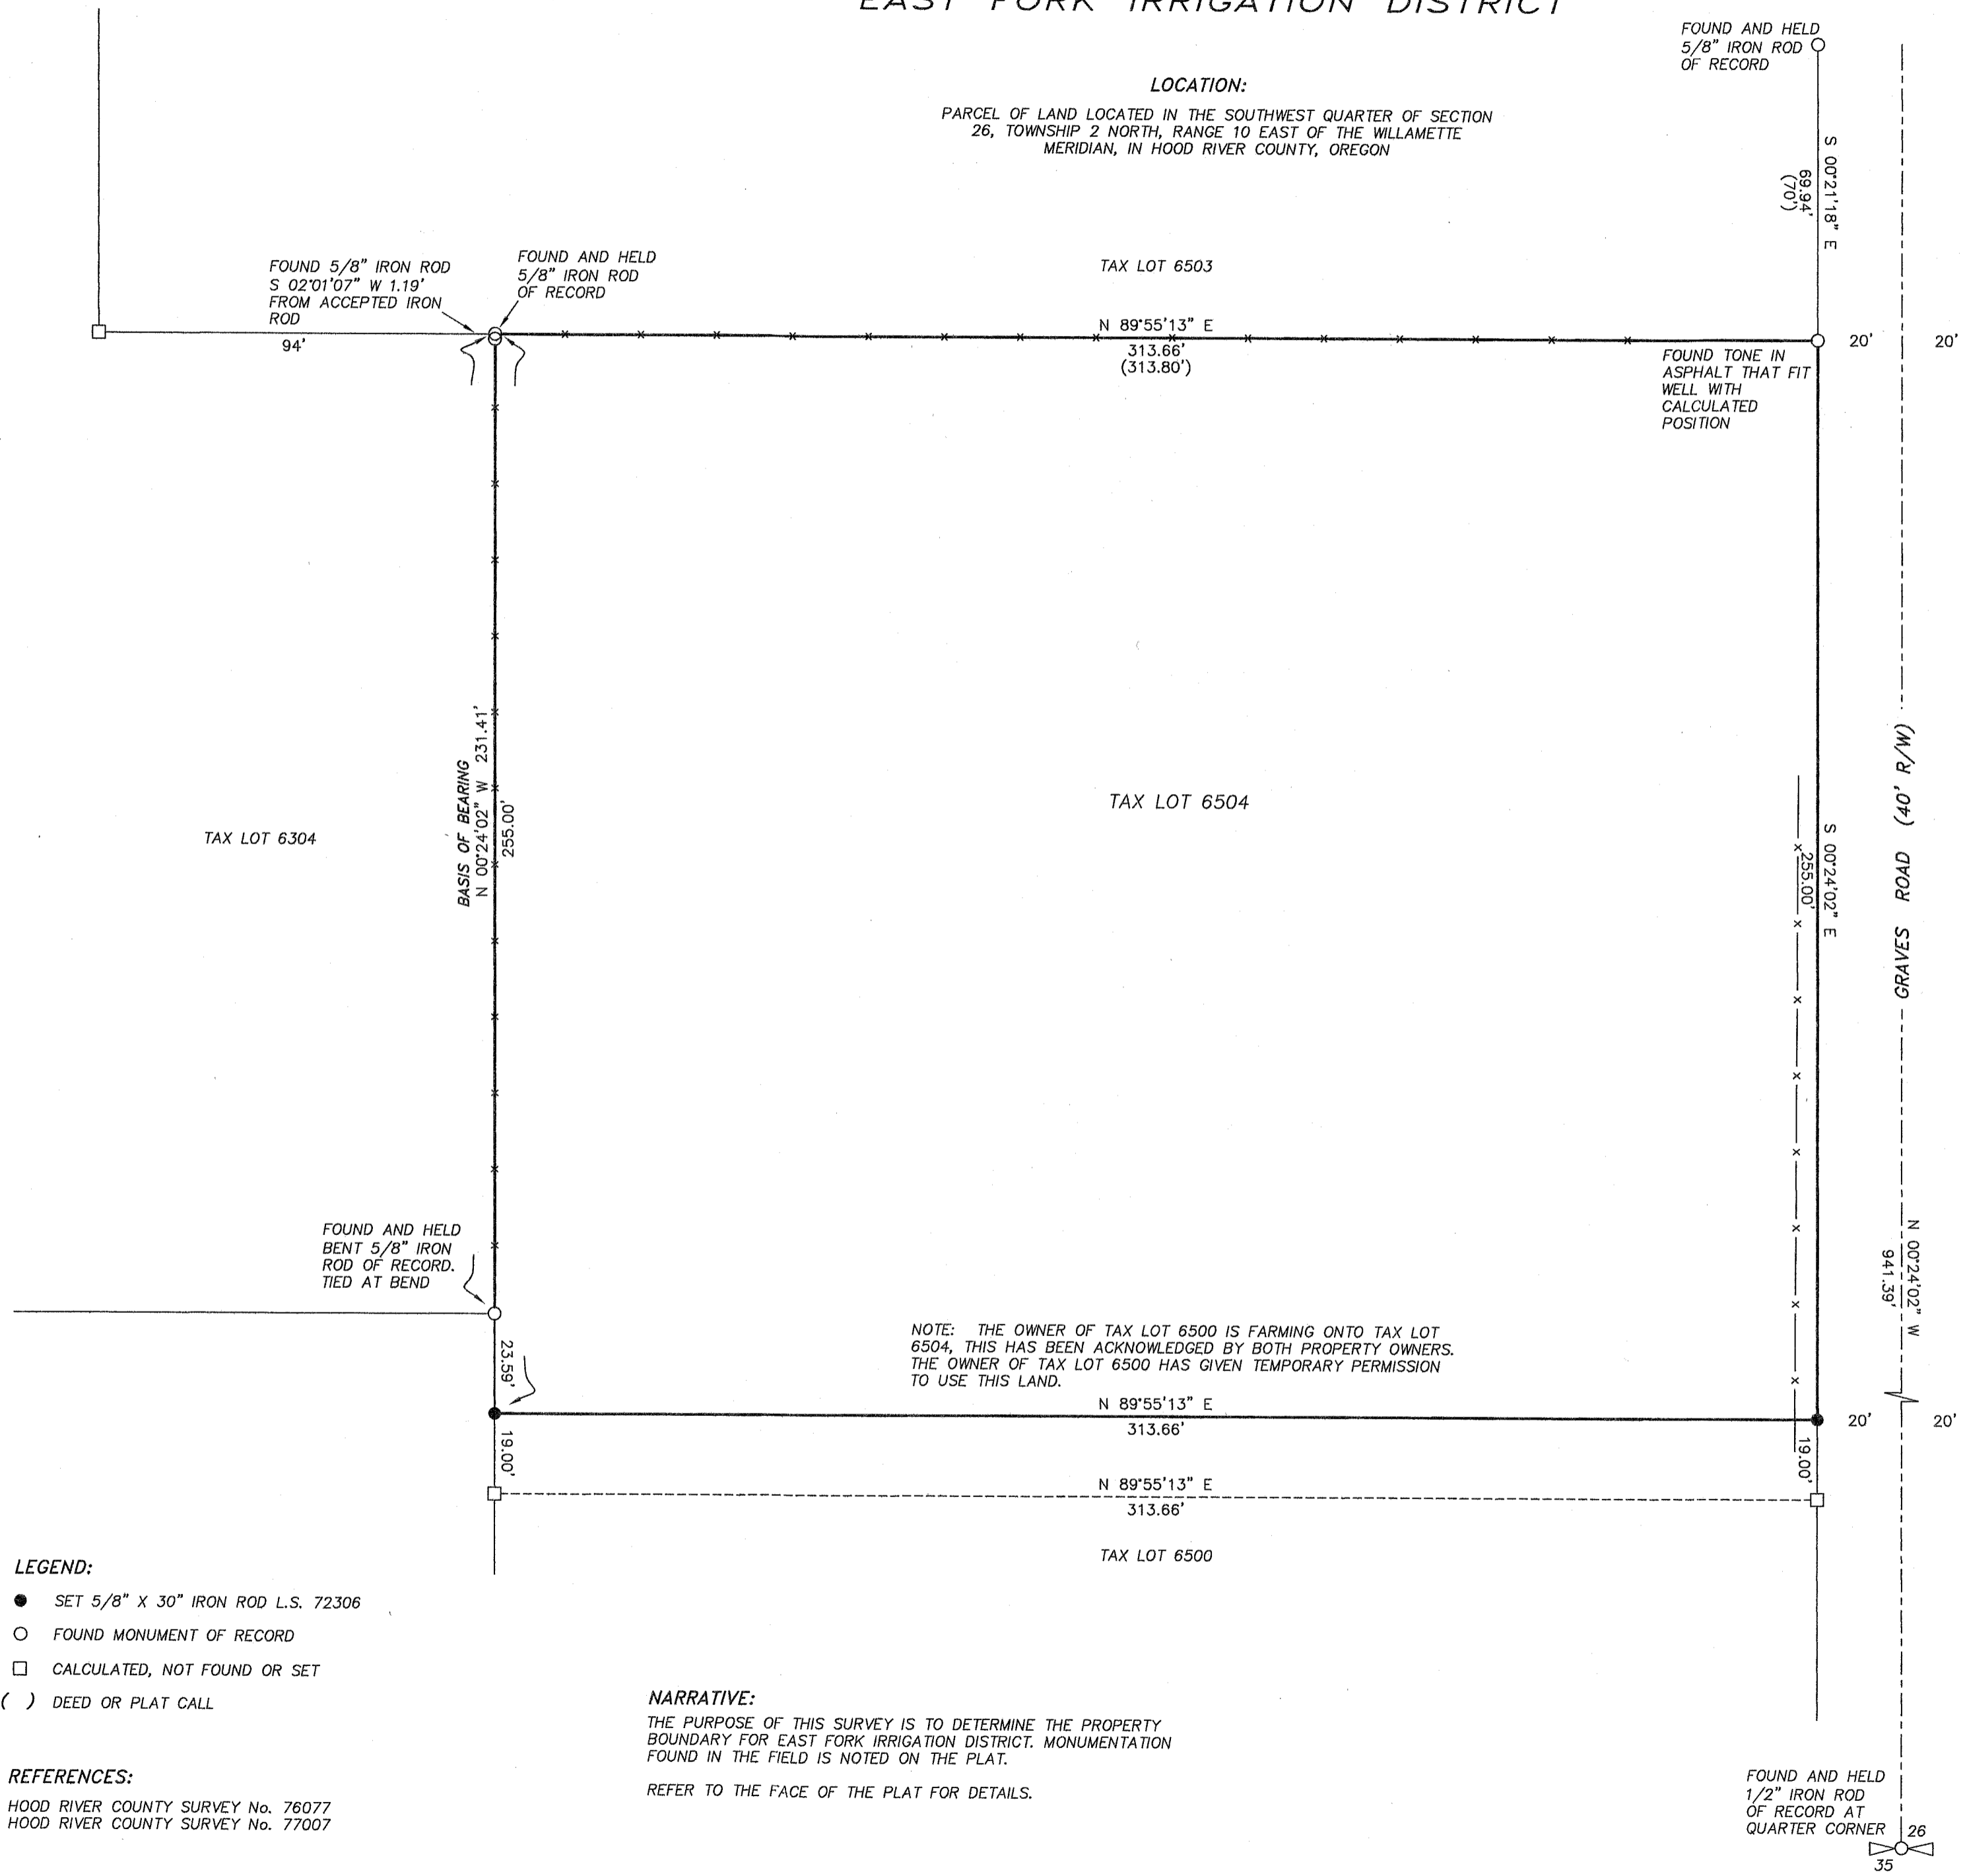

BASIS OF BEARING:  
 HOOD RIVER COUNTY SURVEY No. 77007

REGISTERED  
 PROFESSIONAL  
 LAND SURVEYOR

[Signature]

OREGON  
 December 30, 2005  
 ERIK M. CARLSON  
 72306

Expires: December, 2015

**TERRA SURVEYING**

MONUMENTATION DATE: APRIL 22, 2014  
 SCALE: 1" = 30'  
 PROJECT: 13109  
 ASSESSORS MAP: 2N-10E-26C, TAX LOT 6504  
 P.O. BOX 617  
 HOOD RIVER, OREGON 97031  
 PHONE: (541) 386-4531  
 E-Mail: terra@gorge.net  
 www.terrandsurveying.com

- LEGEND:**
- SET 5/8" X 30" IRON ROD L.S. 72306
  - FOUND MONUMENT OF RECORD
  - CALCULATED, NOT FOUND OR SET
  - ( ) DEED OR PLAT CALL

**REFERENCES:**  
 HOOD RIVER COUNTY SURVEY No. 76077  
 HOOD RIVER COUNTY SURVEY No. 77007

**NARRATIVE:**  
 THE PURPOSE OF THIS SURVEY IS TO DETERMINE THE PROPERTY BOUNDARY FOR EAST FORK IRRIGATION DISTRICT. MONUMENTATION FOUND IN THE FIELD IS NOTED ON THE PLAT.  
 REFER TO THE FACE OF THE PLAT FOR DETAILS.

RECEIVED JUL 30 2014  
 7/17  
 6/25

CS 2014 029