
## PROPERTY BOUNDARY SURVEY

LOTS 5 & 9 OF SHAHALA SUBDIVISION, LOCATED IN THE SE 1/4 OF SECTION 6, TOWNSHIP 2 NORTH, RANGE 8 EAST W.M. TAX LOTS 700 & 1000, 2N-08E-06DD CITY OF CASCADE LOCKS, HOOD RIVER COUNTY, OREGON.

HOOD RIVER COUNTY SURVEYOR'S OFFICE

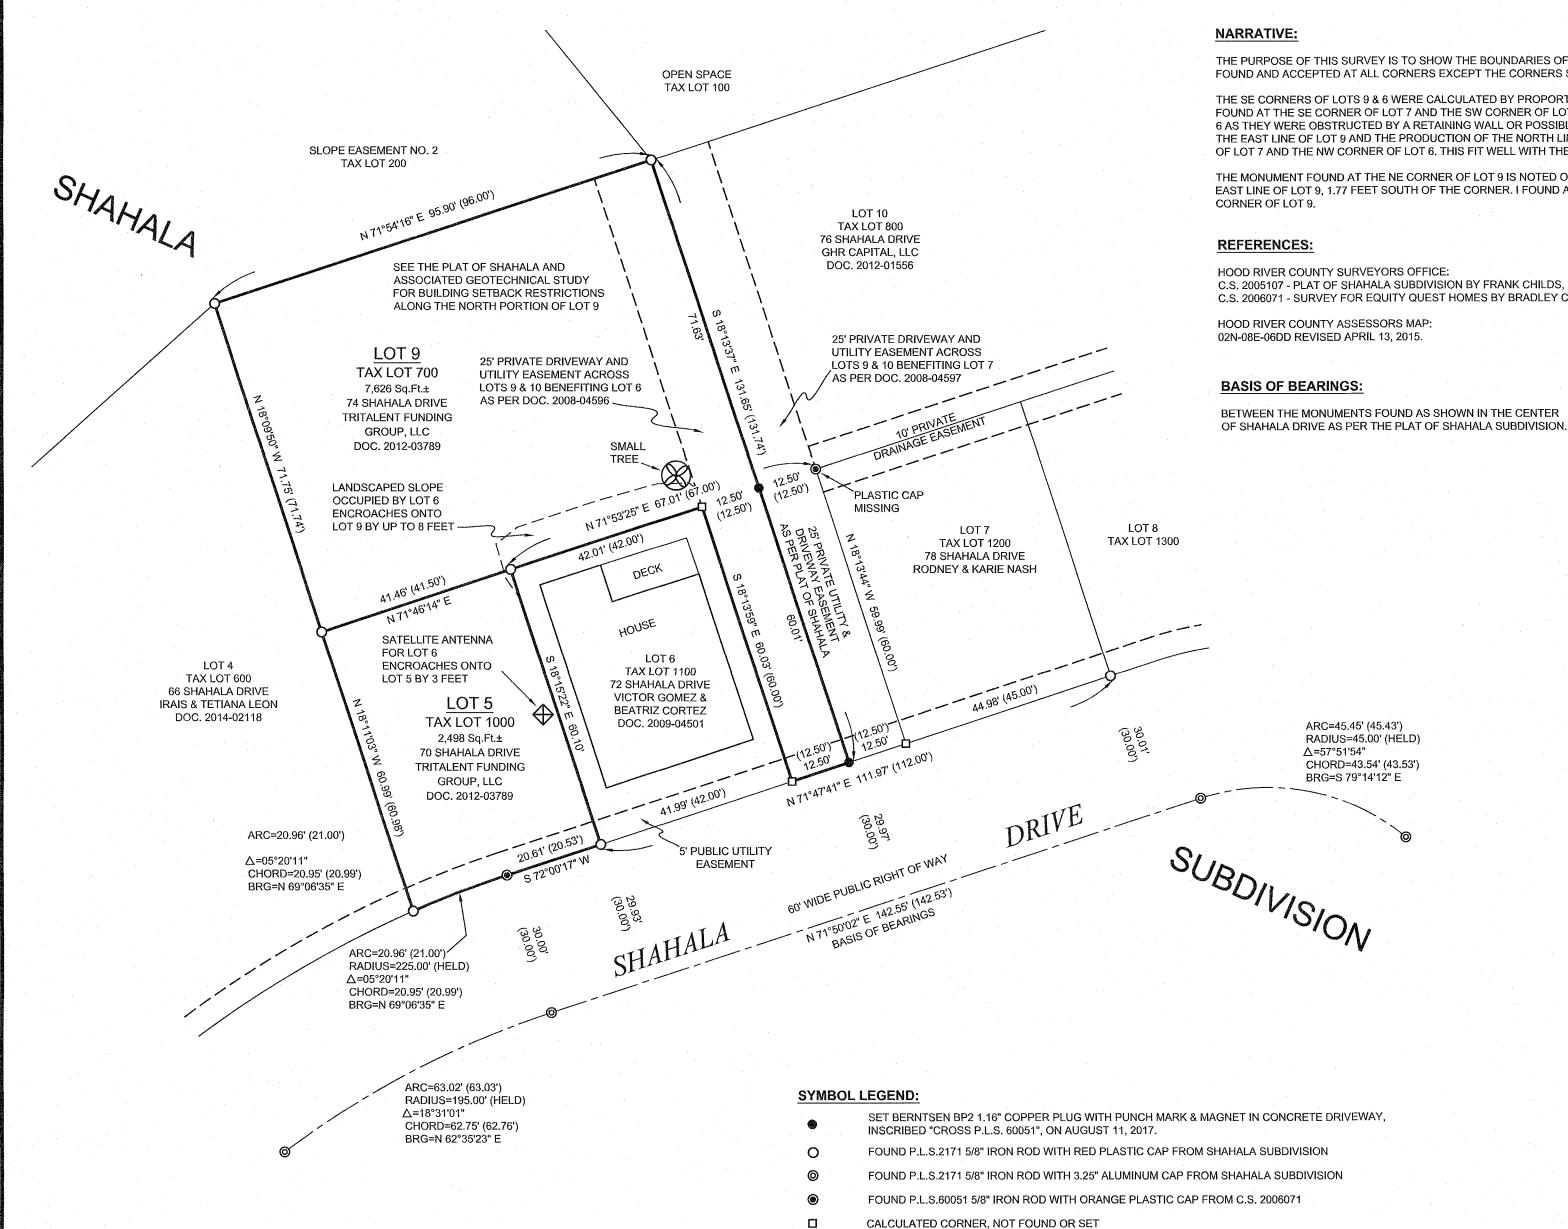

(30.00')

SHAHALA SUBDIVISION DIMENSION


THE PURPOSE OF THIS SURVEY IS TO SHOW THE BOUNDARIES OF LOTS 5 & 9 OF SHAHALA SUBDIVISION. MONUMENTS OF RECORD WERE FOUND AND ACCEPTED AT ALL CORNERS EXCEPT THE CORNERS SHARED BY THE EAST LINE OF LOT 6 AND THE SE CORNER OF LOT 9.

THE SE CORNERS OF LOTS 9 & 6 WERE CALCULATED BY PROPORTIONING THE ORIGINAL PLAT DISTANCES FROM THE MONUMENTS FOUND AT THE SE CORNER OF LOT 7 AND THE SW CORNER OF LOT 6. MONUMENTS WERE NOT SET AT THE NE AND SE CORNERS OF LOT 6 AS THEY WERE OBSTRUCTED BY A RETAINING WALL OR POSSIBLE UTILITY CONFLICTS. I SET A MONUMENT AT THE INTERSECTION OF THE EAST LINE OF LOT 9 AND THE PRODUCTION OF THE NORTH LINE OF LOT 6 BETWEEN THE MONUMENTS FOUND AT THE NW CORNER OF LOT 7 AND THE NW CORNER OF LOT 6. THIS FIT WELL WITH THE ORIGINAL PLAT DISTANCES.

THE MONUMENT FOUND AT THE NE CORNER OF LOT 9 IS NOTED ON THE PLAT OF SHAHALA AS BEING A REFERENCE MARK SET ON THE EAST LINE OF LOT 9, 1.77 FEET SOUTH OF THE CORNER. I FOUND AND ACCEPTED WHAT APPEARS TO BE AN ORIGINAL AT THE TRUE NE

C.S. 2005107 - PLAT OF SHAHALA SUBDIVISION BY FRANK CHILDS, P.L.S.2171, FILED NOVEMBER 28, 2005. C.S. 2006071 - SURVEY FOR EQUITY QUEST HOMES BY BRADLEY CROSS, P.L.S. 60051, FILED AUGUST 16, 2006.

BETWEEN THE MONUMENTS FOUND AS SHOWN IN THE CENTER

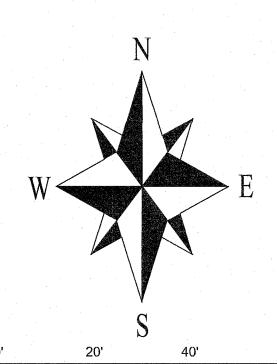

SCALE 1 INCH = 20 FEET

REGISTERED **PROFESSIONAL** LAND SURVEYOR

JANUARY 15, 2002 BRADLEY J. CROSS 60051

RENEWS: 12/31/2017

## CLIENT:

TRITALENT FUNDING GROUP, INC. 1201 SW 12TH AVENUE, SUITE 308 PORTLAND, OREGON 97205

PROJECT NUMBER: 2016020 DATE OF MAP: SEPTEMBER 7, 2017 HOOD RIVER COUNTY ASSESSORS MAP: 02N-08E-06DD



1767 12th St. #191 HOOD RIVER, OREGON, 97031 PHONE: 541-386-9002 EMAIL: INFO@COLUMBIASURVEYING.COM